


REFER TO BCA DRAWING 10203-S4-P02 FOR PLOT LANDSCAPE PLANTING DETAIL


COPYRIGHT RESERVED
DO NOT SCALE FROM THIS DRAWING

NOTES


To be read in conjunction with BCA drawing DCS20109 - BCA - DC - 01 - LP - DR - L - 10203 S4 - P02. - 'Detailed Planting Plan'

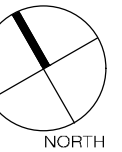

DRAWING LOCATION PLAN

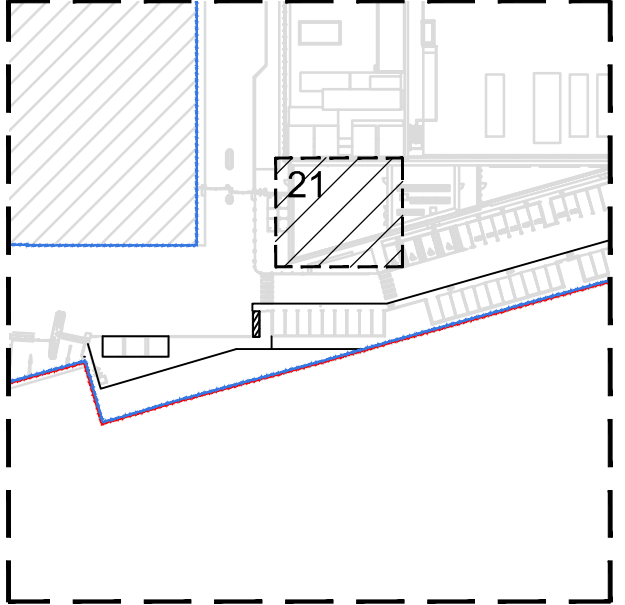


KEY

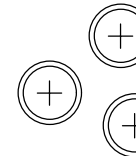

SPECIMEN SHRUBS (300mm depth of topsoil)

Species	Supply Size	Pot Size
<i>Amelanchier lamarckii</i>	1500-1750mm	25L

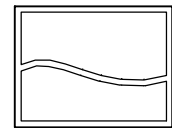

LOW ORNAMENTAL SHRUB/HERBACEOUS PLANTING (300mm depth of topsoil + minimum 300mm depth subsoil) Ultimate plant height is below 1m.

LOW ORNAMENTAL SHRUB/HERBACEOUS PLANTING (300mm depth of topsoil + minimum 300mm depth subsoil) Ultimate plant height is below 1m.

Species	Supply Size	Pot	Spacing
<i>Asplenium scolopendrium</i> 'Golden Queen'	300-400mm	5L	400mm c/s
<i>Calamagrostis acutiflora</i> 'Karl Foerster'	600-800mm	5L	400mm c/s
<i>Carex oshimensis</i> 'Evercream'	200-300mm	3L	350mm c/s
<i>Euphorbia amygdaloides</i> 'Robbaie'	400-600mm	5L	450mm c/s
<i>Geranium macrorrhizum</i> 'Czako'	200-300mm	3L	350mm c/s
<i>Hebe</i> 'Great Orme'	400-600mm	5L	450mm c/s
<i>Lavandula pedunculata</i>	300-400mm	3L	400mm c/s
<i>Liriope muscari</i> 'Monroe White'	300-400mm	5L	400mm c/s
<i>Persicaria affine</i> 'Darjeeling Red'	200-300mm	3L	350mm c/s
<i>Sarcococca hookeriana</i>	300-400mm	3L	400mm c/s

Al	=	3no. <i>Amelanchier lamarckii</i> (S)
As	=	23no. <i>Asplenium scolopendrium</i> 'Golden Queen'
Ca	=	24no. <i>Calamagrostis acutiflora</i> 'Karl Foerster'
Cp	=	18no. <i>Carex oshimensis</i> 'Evercream'
Ea	=	11no. <i>Euphorbia amygdaloides</i> 'Robbaie'
Gm	=	21no. <i>Geranium macrorrhizum</i> 'Czako'
Ho	=	19no. <i>Hebe</i> 'Great Orme'
Lp	=	14no. <i>Lavandula pedunculata</i>
Lm	=	10no. <i>Liriope muscari</i> 'Monroe White'
Pa	=	19no. <i>Persicaria affine</i> 'Darjeeling Red'
Sh	=	15no. <i>Sarcococca hookeriana</i>

As	=	3no. <i>Asplenium scolopendrium</i> 'Golden Queen'
Co	=	14no. <i>Carex oshimensis</i> 'Evercream'
Ea	=	3no. <i>Euphorbia amygdaloides</i> 'Robbaie'
Gm	=	6no. <i>Geranium macrorrhizum</i> 'Czako'
Ho	=	5no. <i>Hebe</i> 'Great Orme'
Lp	=	6no. <i>Lavandula pedunculata</i>
Lm	=	9no. <i>Liriope muscari</i> 'Monroe White'
Pa	=	8no. <i>Persicaria affine</i> 'Darjeeling Red'

Al	=	3no. <i>Amelanchier lamarckii</i> (S)
As	=	13no. <i>Asplenium scolopendrium</i> 'Golden Queen'
Ca	=	12no. <i>Calamagrostis acutiflora</i> 'Karl Foerster'
Cp	=	30no. <i>Carex oshimensis</i> 'Evercream'
Ea	=	17no. <i>Euphorbia amygdaloides</i> 'Robbaie'
Gm	=	16no. <i>Geranium macrorrhizum</i> 'Czako'
Ho	=	12no. <i>Hebe</i> 'Great Orme'
Lp	=	9no. <i>Lavandula pedunculata</i>
Lm	=	6no. <i>Liriope muscari</i> 'Monroe White'
Pa	=	18no. <i>Persicaria affine</i> 'Darjeeling Red'
Sh	=	12no. <i>Sarcococca hookeriana</i>

As	=	8no. <i>Asplenium scolopendrium</i> 'Golden Queen'
Ca	=	6no. <i>Calamagrostis acutiflora</i> 'Karl Foerster'
Cp	=	8no. <i>Carex oshimensis</i> 'Evercream'
Ea	=	8no. <i>Euphorbia amygdaloides</i> 'Robbaie'
Gm	=	10no. <i>Geranium macrorrhizum</i> 'Czako'
Pa	=	13no. <i>Persicaria affine</i> 'Darjeeling Red'
Sh	=	5no. <i>Sarcococca hookeriana</i>

REFER TO BCA DRAWING 10203-S4-P02 FOR PLOT LANDSCAPE PLANTING DETAIL

REFER TO BCA DRAWING 10203-S4-P02 FOR PLOT LANDSCAPE PLANTING DETAIL

P01	Drawing number updated	HC	30-11-22
REV	DESCRIPTION	BY	CKD DATE
BCA BARRY CHINN associates Landscape Architects			
CLIENT COLT DATA CENTRE SERVICES			
PROJECT COLT L4			
DRAWING TITLE DETAILED PLANTING PLAN - ROOF TERRACE			
CONTRACT NUMBER: 2179/21		DATE: 04-07-22	
DRAWING STATUS: PLANNING		CAD REFERENCE: 2179-21-20-21A	
DRAWN BY: HC		CHECKED BY: MB	
SCALE: 1:50		ORIGINAL SHEET: A2	
PROJECT	ORIGINATOR	VOLUME	LEVEL
DCS20109	BCA	DC	01
LP	DR	L	10205
S4	P01		

Barry Chinn Associates Ltd, Herbury Road, Deppe's Bridge, Southam, Warwickshire, CV47 2SD
Tel: +44 (0)1926 614031. Email: gen@bca-landscape.com Website: www.bca-landscape.com