



PLAN - Capillary range of tanks

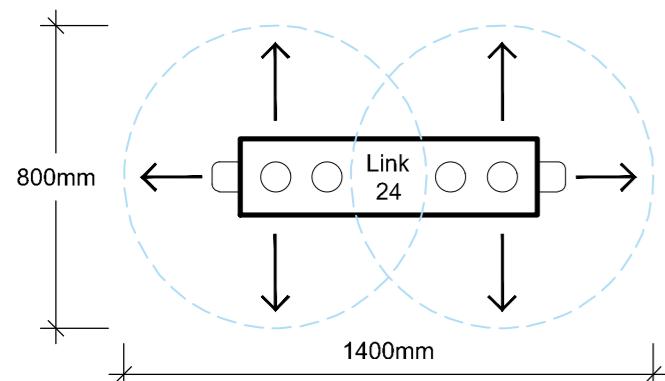



ELEVATION - Capillary range of tanks

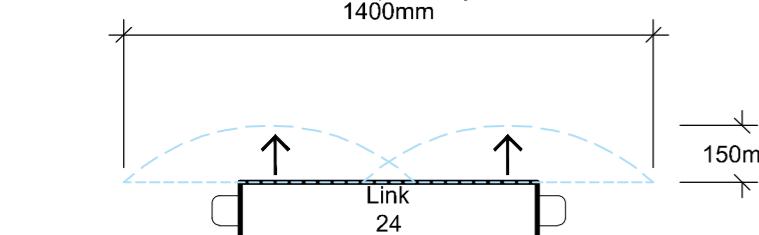

Refer to BCA drawing:
'DCS20109-BCA-DC-01-LP-DR-L-0502
Rev C02' for further detail of 'Tree Pit
Detail Within Raised Planter'

Greentech Mona Plant Irrigation
Watering System - Link 24. To be
placed within subsoil no more than
150mm below base of rootball.

Greentech Mona Plant Irrigation
Watering System - Link 7. To be
placed within subsoil no more than
150mm below rootzone of shrubs,
and no greater than 300mm from
finished surface level.

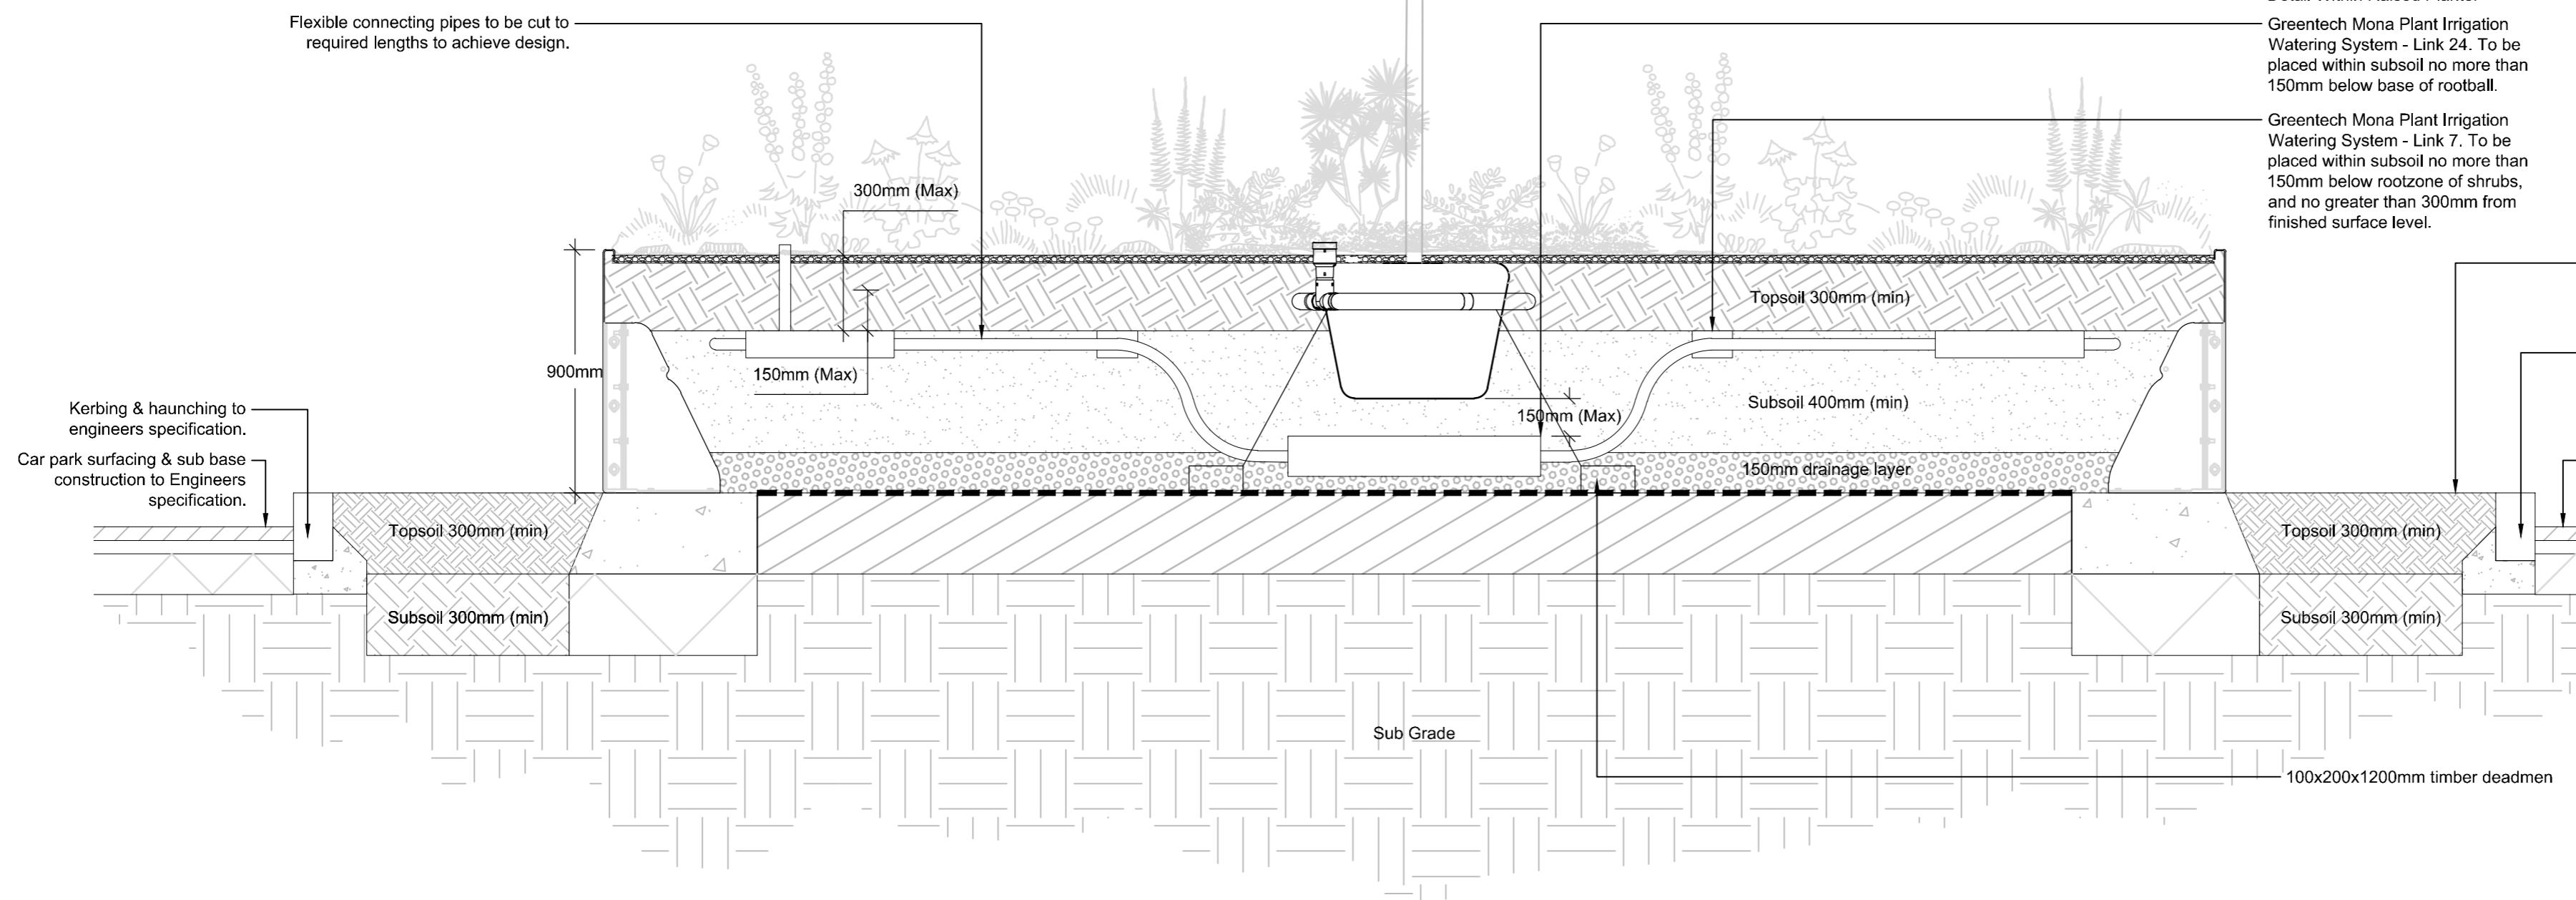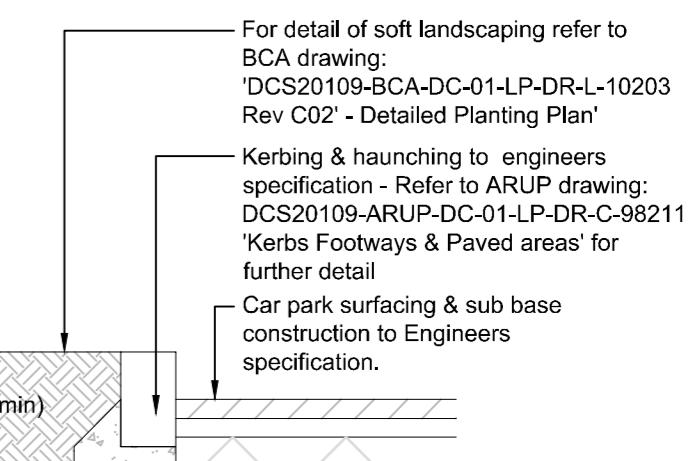

P02 Drawing references amended HC MB 11-05-23
P01 Drawing number updated HC 25-11-20
REV DESCRIPTION BY CKD DATE

BCA **BARRY CHINN**
associates
Landscape Architects

CLIENT
COLT DATA CENTRE SERVICES

PROJECT
COLT L4

DRAWING TITLE
**RAISED PLANTER -
IRRIGATION TANK DETAIL**

CONTRACT NUMBER: 2179/21 DATE: X04-07-22

DRAWING STATUS: PLANNING CAD REFERENCE: 2179-21-38

DRAWN BY: HC CHECKED BY: MB

SCALE: 1:20 ORIGINAL SHEET: A2

PROJECT ORIGINATOR VOLUME LEVEL TYPE ROLE NUMBER STATUS REV

DCS20109 - BCA - DC - 01 - LP - DR - L - 00502 S4 P02