



NOTES

- These are not construction drawings - do not build from these details.
- Working & Construction drawings/details to be provided by RAAFT or similar approved manufacturer.
- All products within podium system to be wind uplift resistant and Class A Fire Rated.


D1  
10210  
Typical Planterline on to pedestals & roof trays.

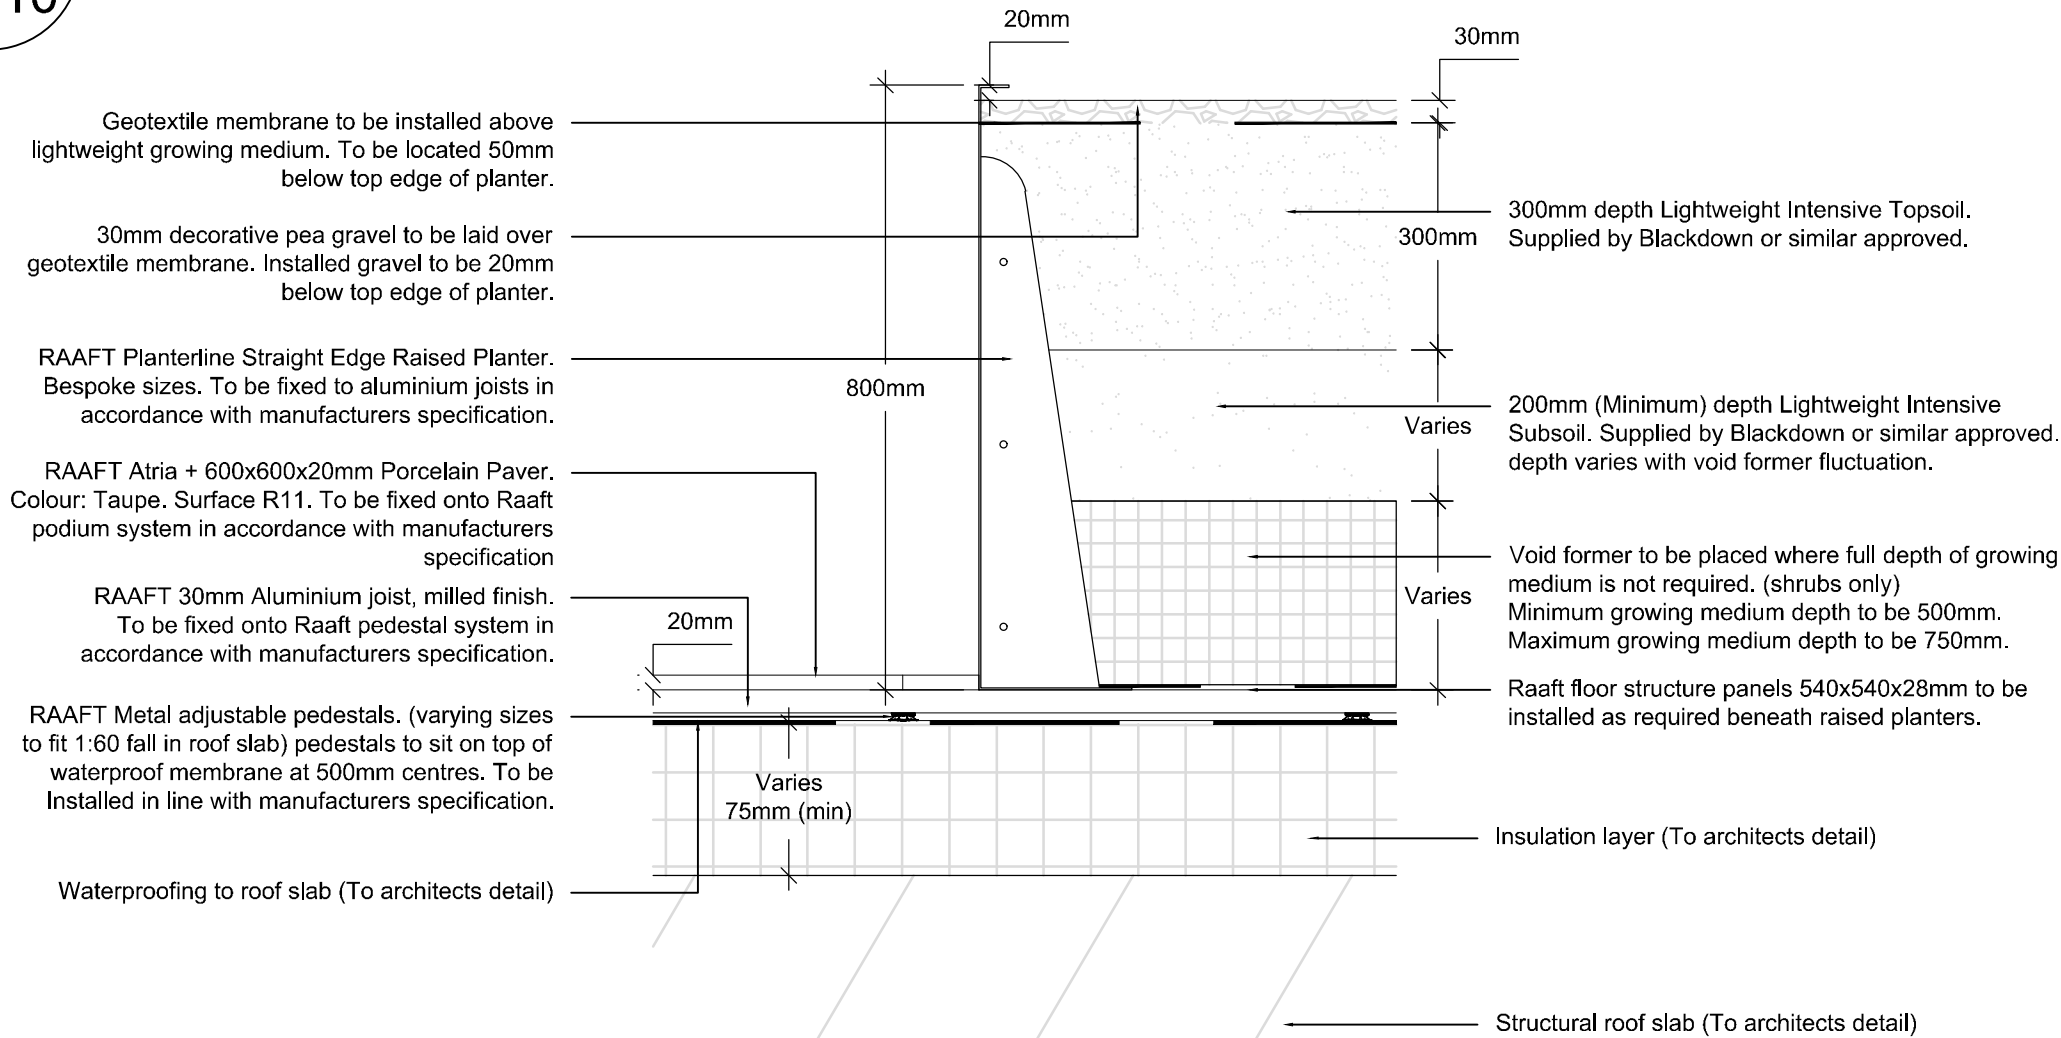


D2  
10210  
Typical Prism on to pedestals & roof trays.

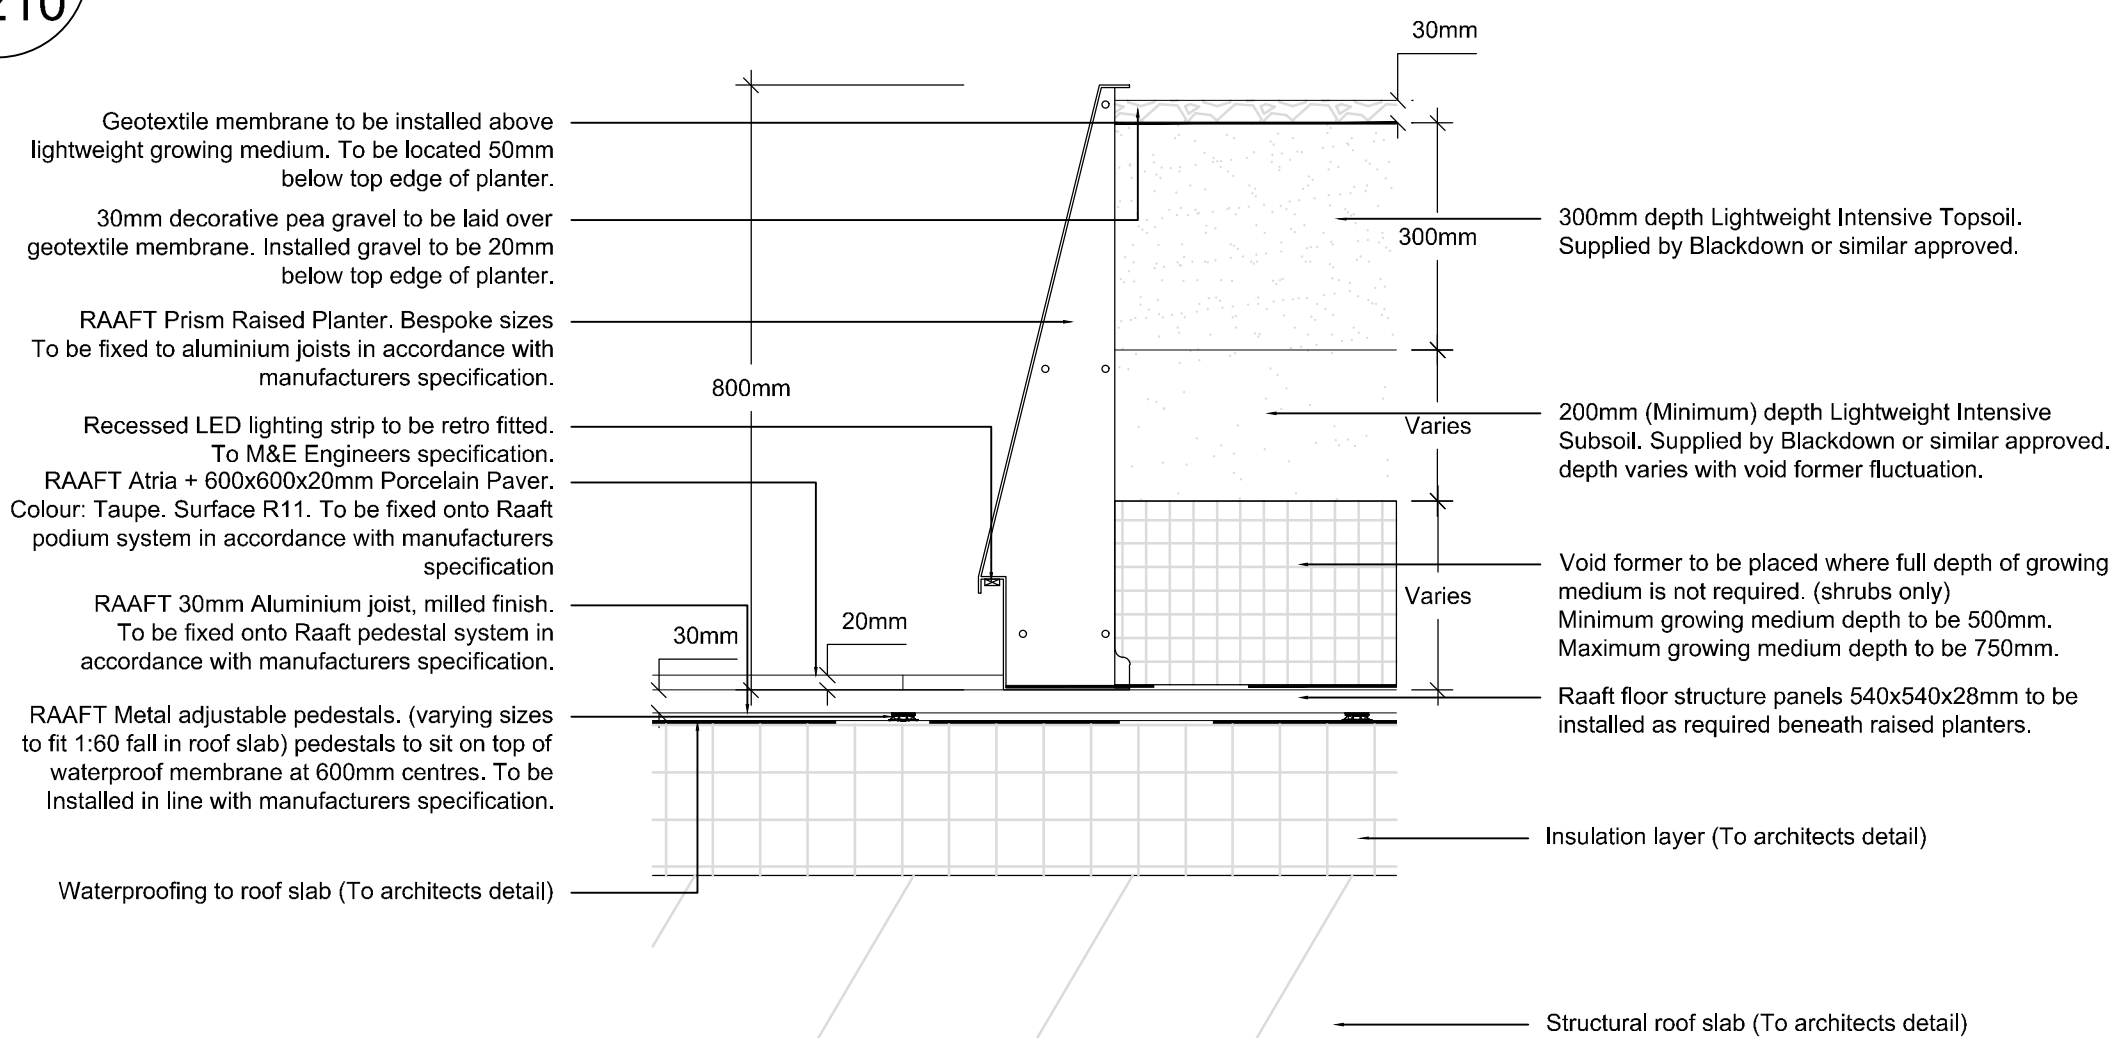

D3  
10210  
Flush margin between pavers

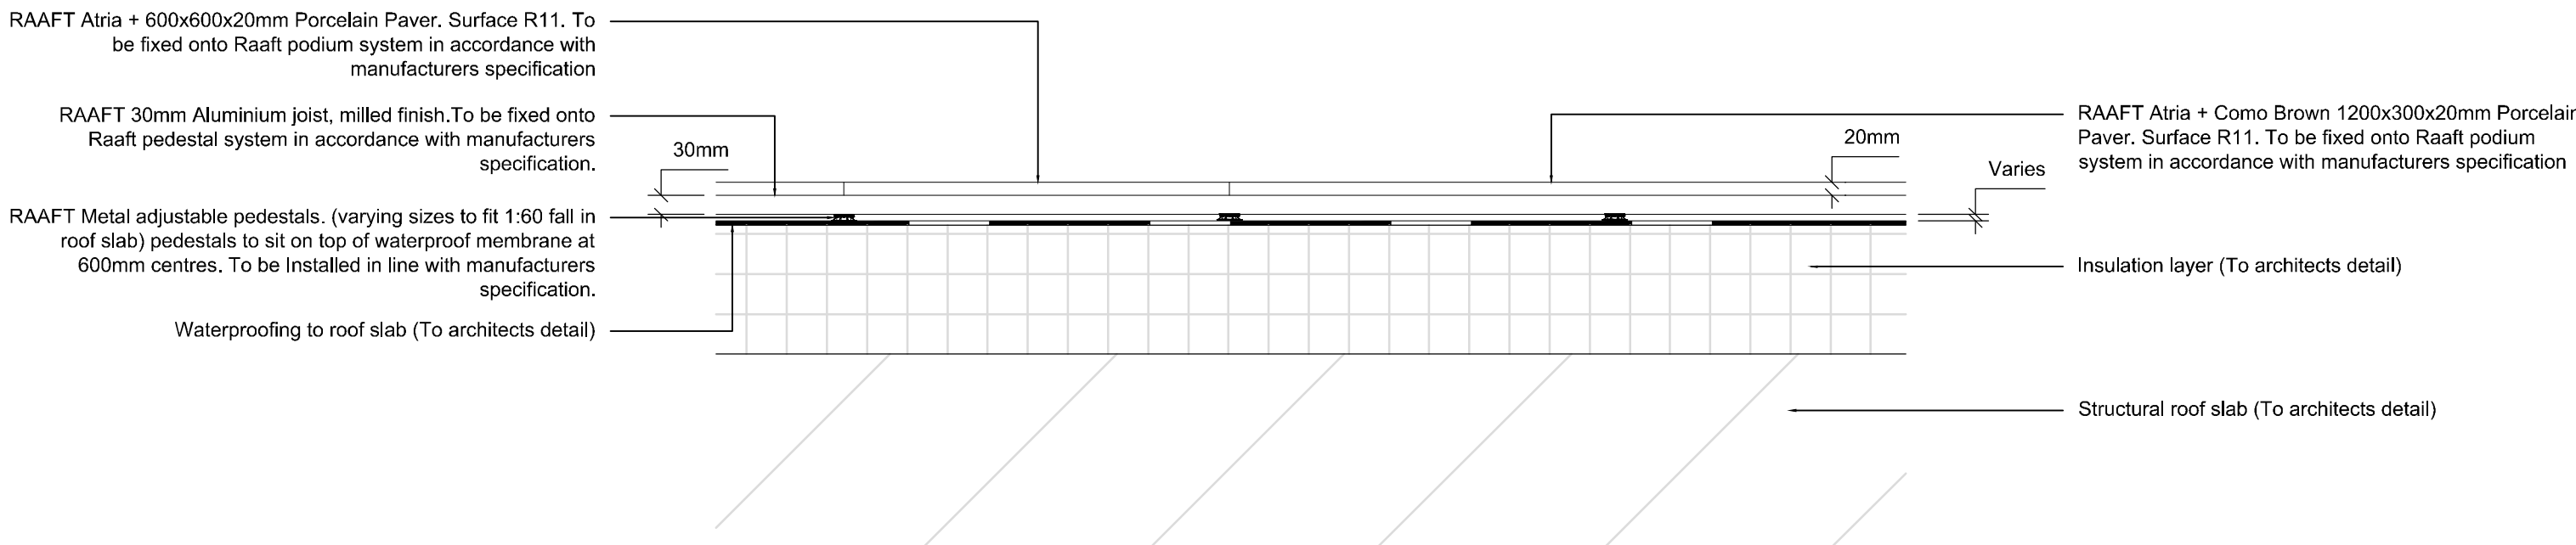

D4  
10210  
Prism with cantilevered bench

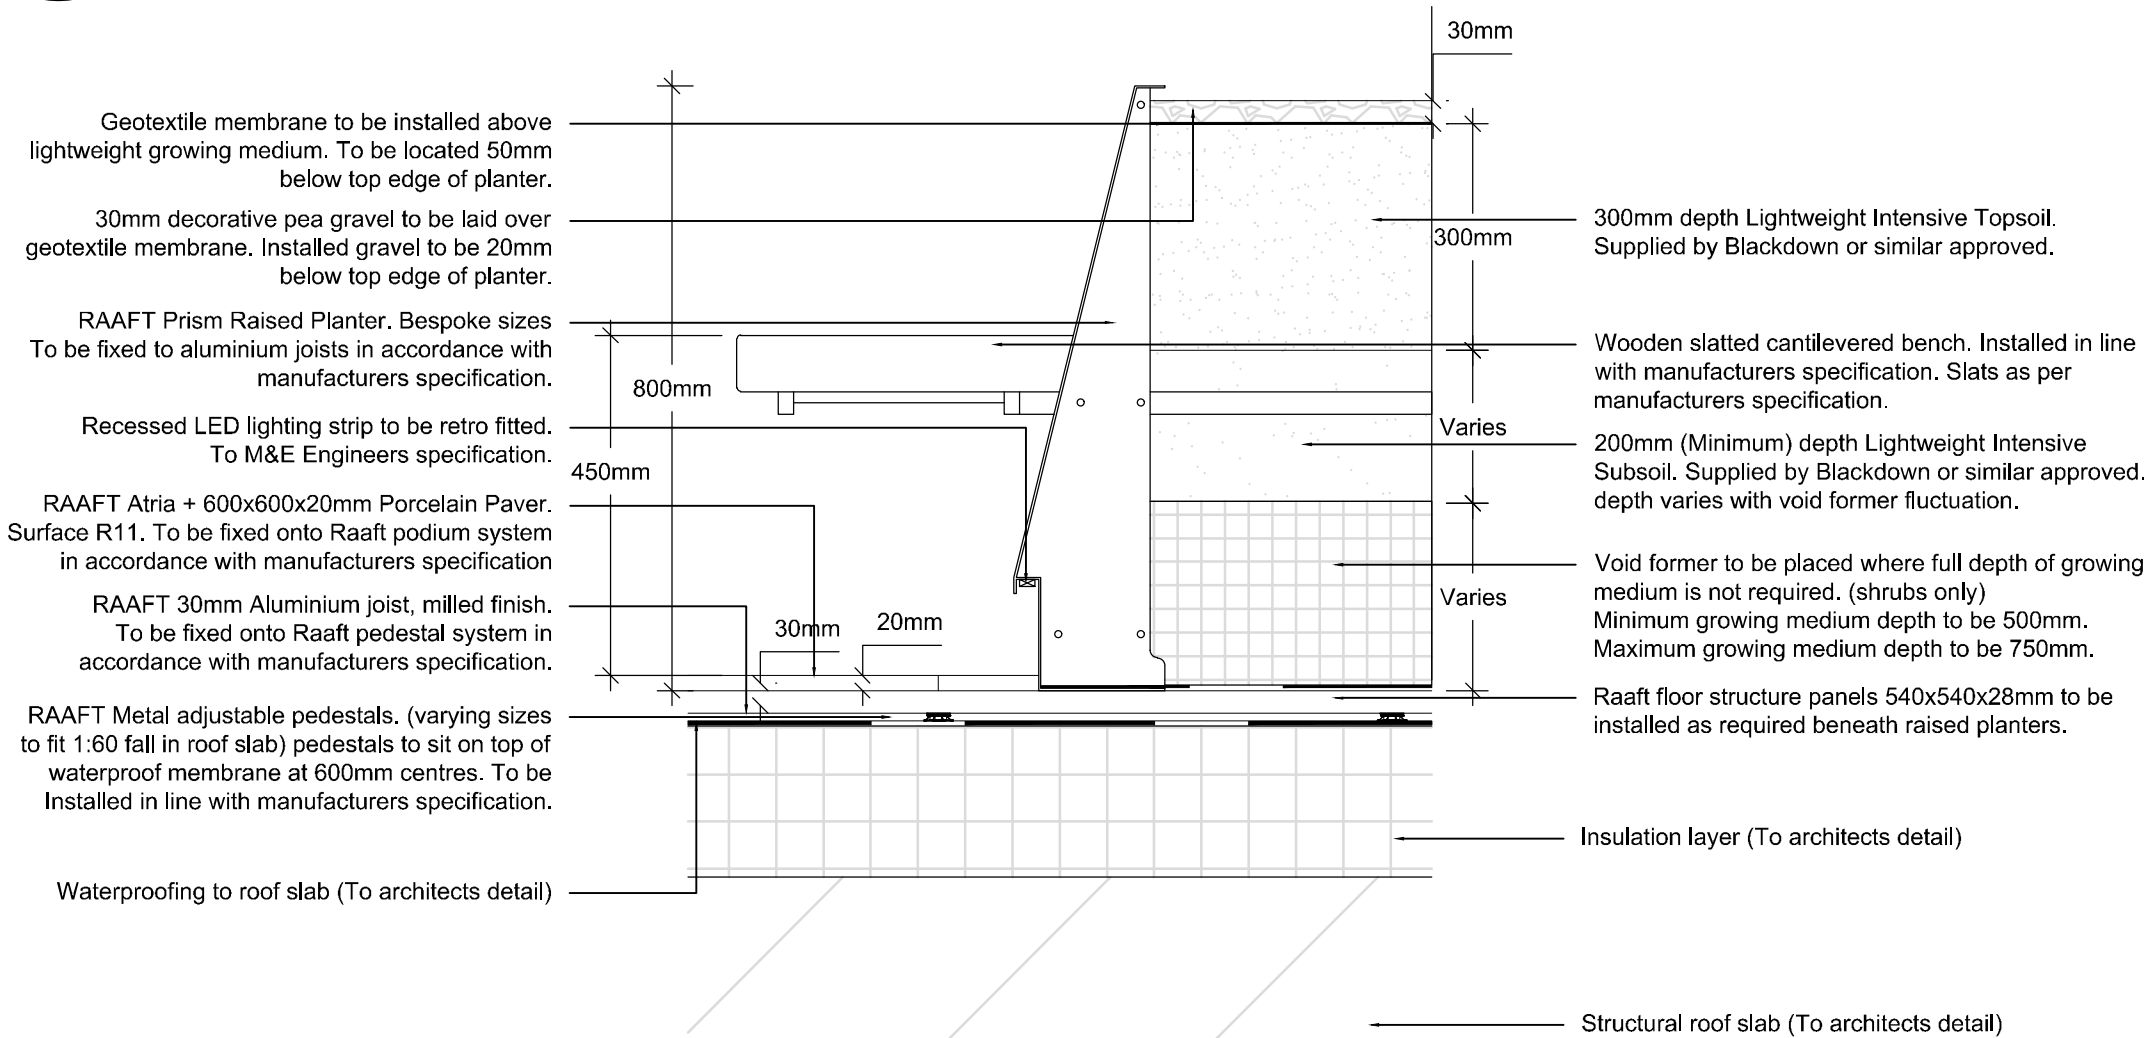

REV	DESCRIPTION	BY	CKD	DATE
<b>BCA BARRY CHINN</b> associates Landscape Architects				
CLIENT <b>COLT DATA CENTRE SERVICES</b>				
PROJECT <b>COLT L4</b>				
DRAWING TITLE <b>ROOF TERRACE DETAILS</b>				
CONTRACT NUMBER: 2179-21		DATE: 24-05-23		
DRAWING STAGE: PLANNING		CAD REFERENCE: 10200		
DRAWN BY: HC		CHECKED BY: MB		
SCALE: 1:500		ORIGINAL SHEET: A1		
PROJECT	ORIGINATOR	VOLUME	LEVEL	TYPE
DR	DC	01	LP	DR
NUMBER STATUS REV				
10210 S4 -				