

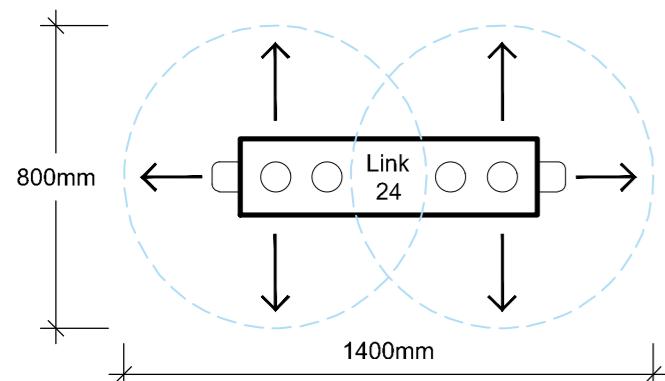


PLAN - Capillary range of tanks

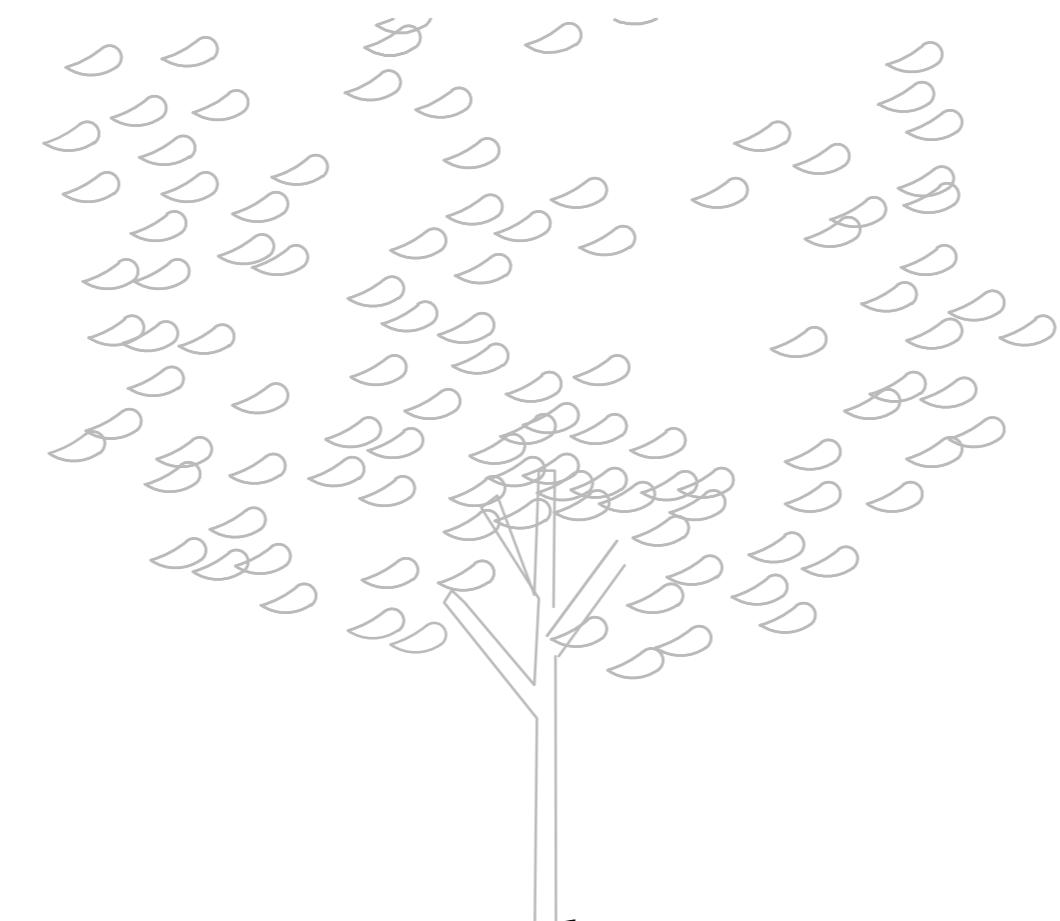

ELEVATION - Capillary range of tanks

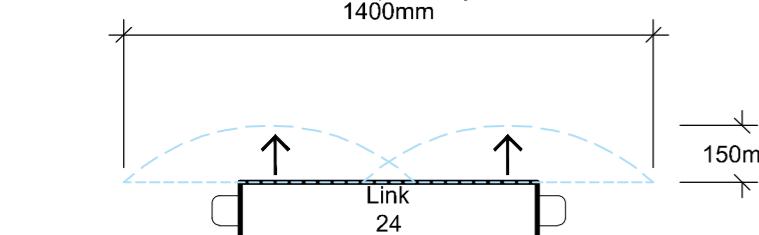


Status B
(amend cross referencing)

NOTES

- Mona Plant Irrigation Systems, supplied by Greentech or similar approved.
- Link 24 tanks to be used only beneath tree rootballs.
- Link 7 tanks to be used only beneath shrub planting.
- All tanks to be installed no greater than 150mm below rooting zone/Rootball to ensure capillary watering is effective.
- Where there is shrub and tree planting, tanks will vary in height within the same planter.
- Each tank is effective up to an area of 1400x800mm & depth of 150mm above top of outlet pipe.
- System to be installed in line with manufacturers specification.

Flexible connecting pipes to be cut to required lengths to achieve design.

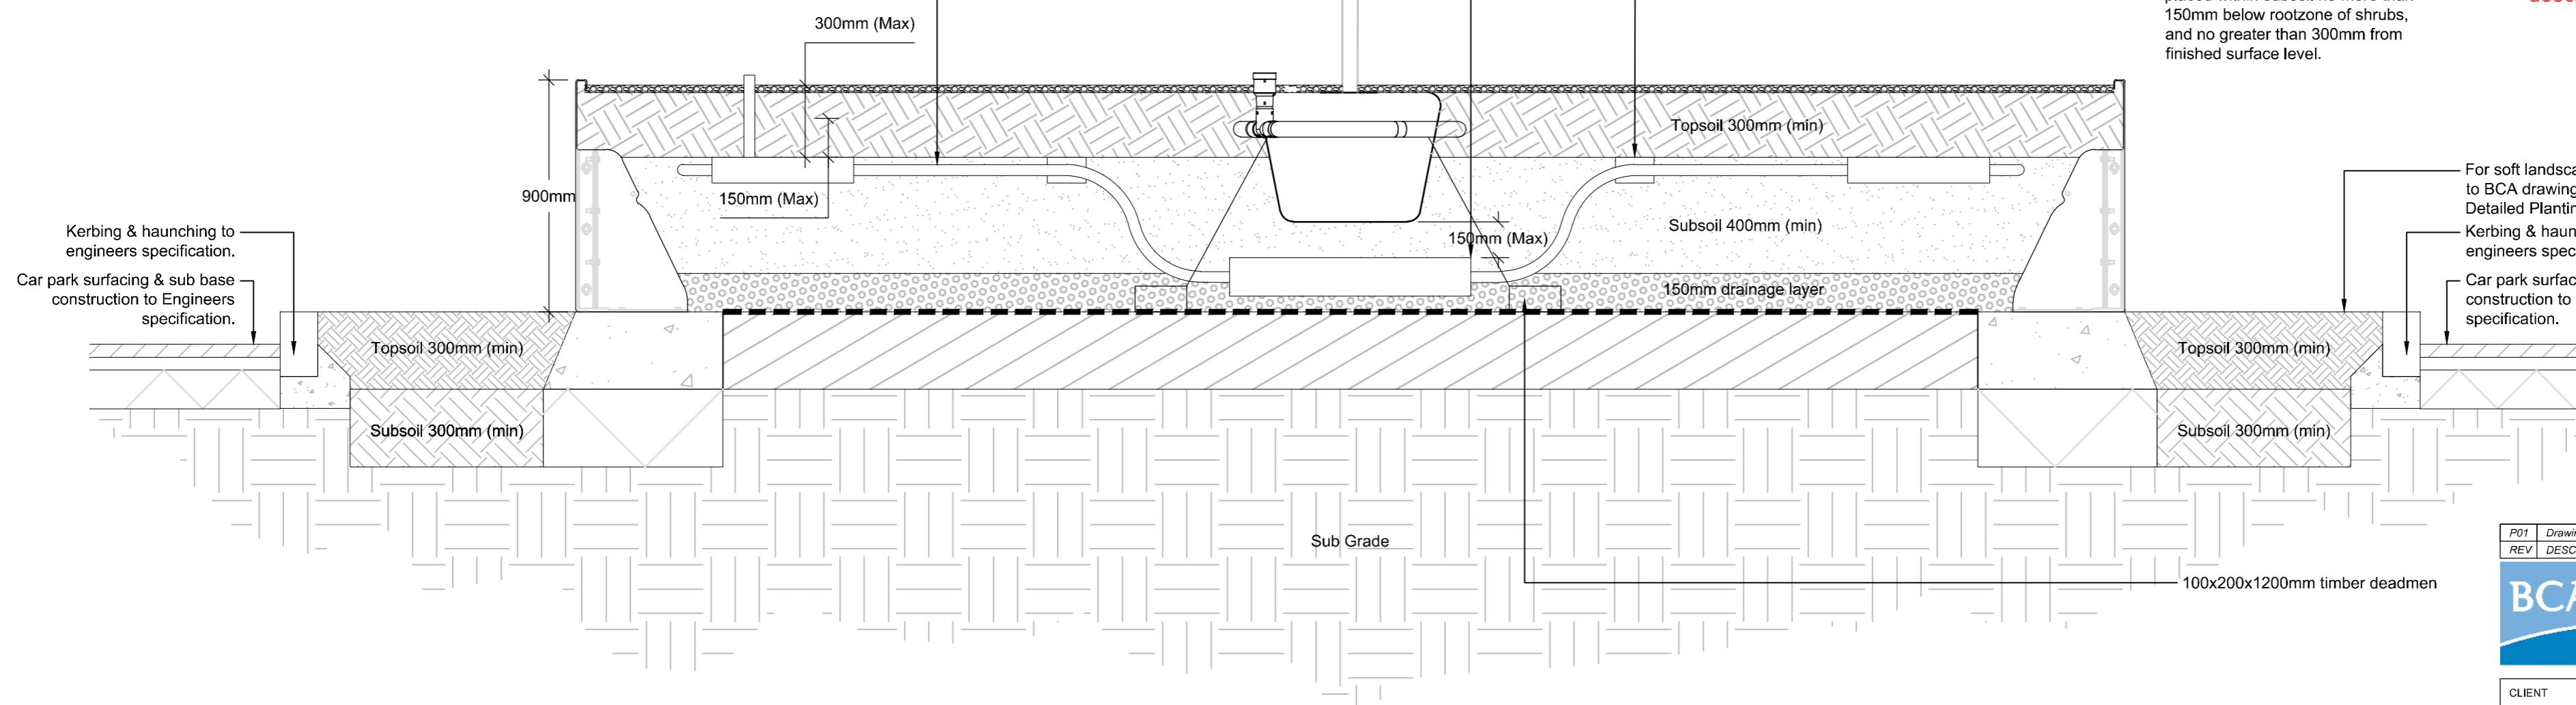

Please update drawing number references in descriptions



CLIENT	COLT DATA CENTRE SERVICES
PROJECT	COLT L4
DRAWING TITLE	RAISED PLANTER - IRRIGATION TANK DETAIL
CONTRACT NUMBER:	2179/21
DRAWING STATUS:	PLANNING
DRAWN BY:	HC
SCALE:	1:20
PROJECT ORIGINATOR	VOLUME
LEVEL	TYPE
ROLE	NUMBER
STATUS	REV
DCS20109 - BCA - DC - 01 - LP - DR - L - 00502	S4 P01

Status B
Gowtham Ganendran - ISG Ltd
Dec 16, 2022, 1:19 PM GMT+0:00