


NOTES

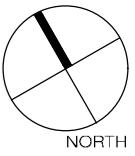

Status B
(amend cross referencing)

Status B
Gowtham Ganendran - ISG Ltd
Dec 16, 2022, 1:20 PM GMT+0:00

Adjustable ratchet tensioner to be installed in an easily accessible location.

60mm UVPC Perforated corrugated pipe for aeration purposes. RRURB1A 'Root Rain Urban' irrigation system installed around the guyed rootball. Ensure inlet is slightly above finished surrounding level.

300mm depth topsoil

400mm depth sandy subsoil or quarried sand below rootball

10-20mm Gravel (150mm deep)

Bottom of pit to be broken up to a depth of 300mm


Greentech Mona link irrigation system. Refer to BCA drawing 2179-21-38 for further detail.

Please update descriptions with latest drawing numbers

For detail of soft landscaping refer to BCA drawing: '2179-21-20 - Detailed Planting Plan'

Topsoil 300mm (min)

Subsoil 300mm (min)

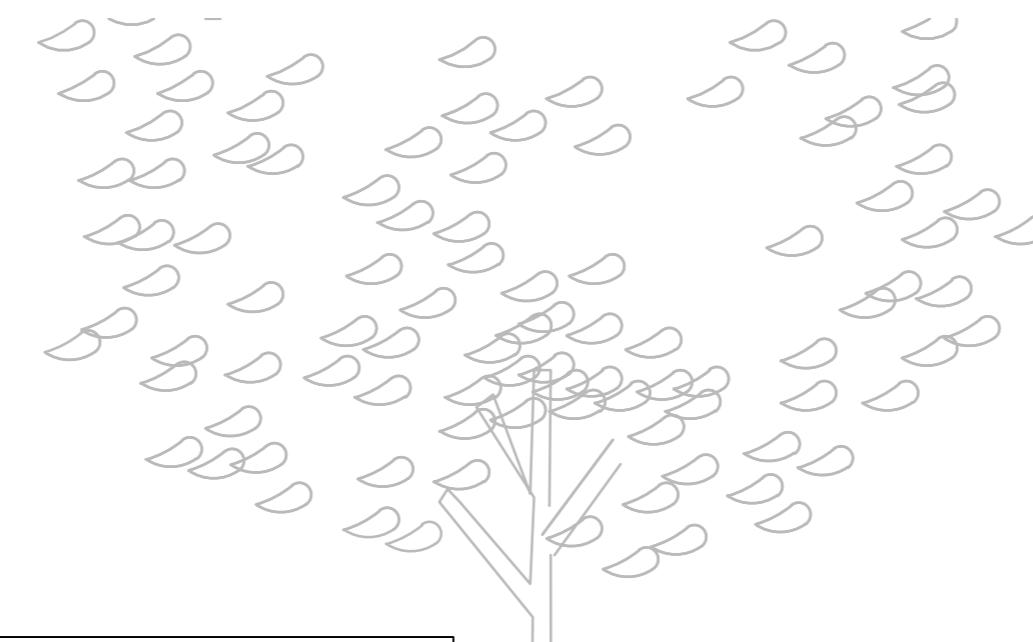

50mm Depth mulch over rootball / Plati-mat

Plati-mat

Galvanised steel cable

Sub base & foundation construction to structural engineers specification

Kinley Planterline Planter. Refer to BCA drawing 2179-21-34 External Planter Specification for detail.


External edge of haunch to be battered to allow topsoiling up to edge of planter.

Kerbing & haunching to engineers specification.
Car park surfacing & sub base construction to Engineers specification.

100x200x1200mm timber deadmen

Rootblock barrier by Geosynthetics or similar approved

PLAN - 1:100

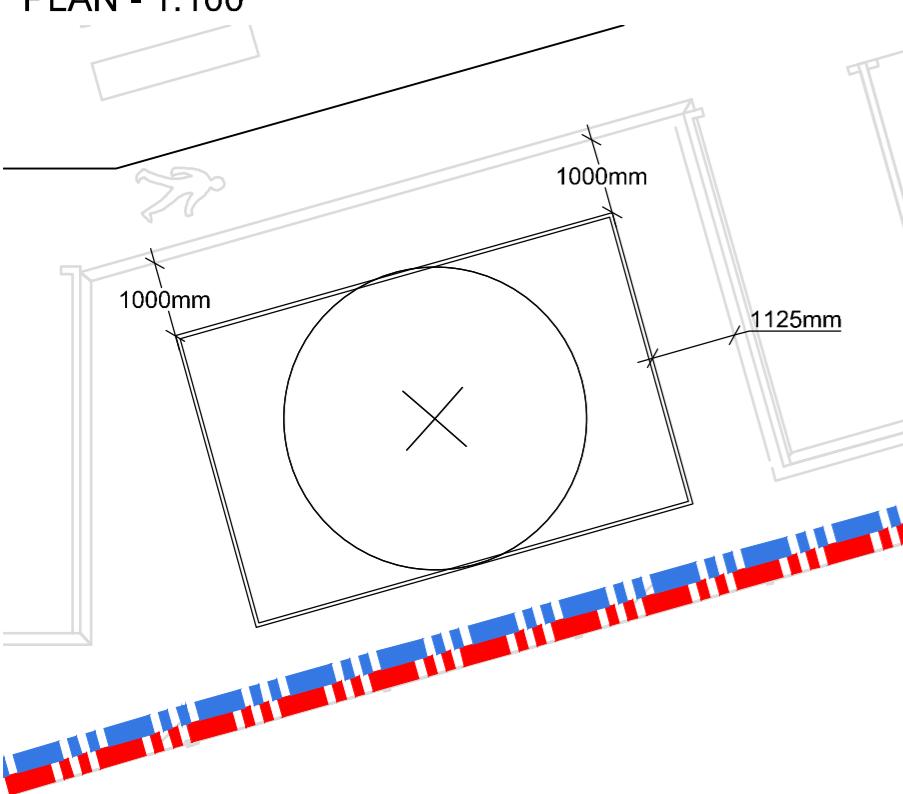

P01 Drawing number updated HC 25-11-22
REV DESCRIPTION BY CKD DATE

BCA **BARRY CHINN**
associates
Landscape Architects

CLIENT
COLT DATA CENTRE SERVICES

PROJECT
COLT L4

DRAWING TITLE
TREE PIT DETAIL WITHIN RAISED PLANTERS

CONTRACT NUMBER: 2179/21 DATE: X04-07-22

DRAWING STATUS: PLANNING CAD REFERENCE: 2179-21-20-21A

DRAWN BY: HC CHECKED BY: MB

SCALE: 1:20 ORIGINAL SHEET: A2

PROJECT ORIGINATOR VOLUME LEVEL TYPE ROLE NUMBER STATUS REV

DCS2019 - BCA - DC - 01 - LP - DR - L - 00501 S4 P01