
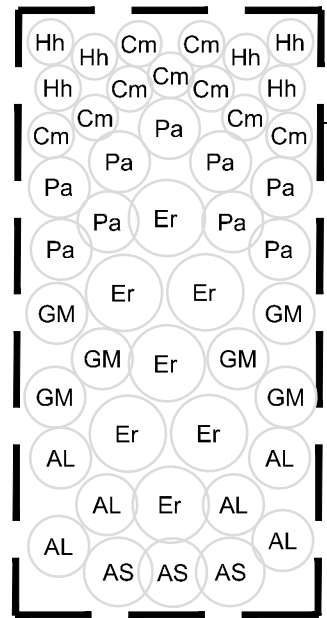



## NOTES

To be read in conjunction with BCA  
drawing DCS20109 - BCA - DC - 01  
- LP - DR - L - 10203 S4 - P02. -  
'Detailed Planting Plan'

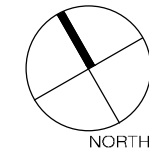


### PLANTER 1

6no. Anamenthele lessoniana  
3no. Asplenium scolopendrium  
9no. Carex morrowi 'Ice Dance'  
7no. Euphorbia 'Robbaei'  
6no. Geranium macrorrhizum 'Alba'  
6no. Hedera helix 'Glacier'  
9no. Persicaria affine 'Darjeeling Red'

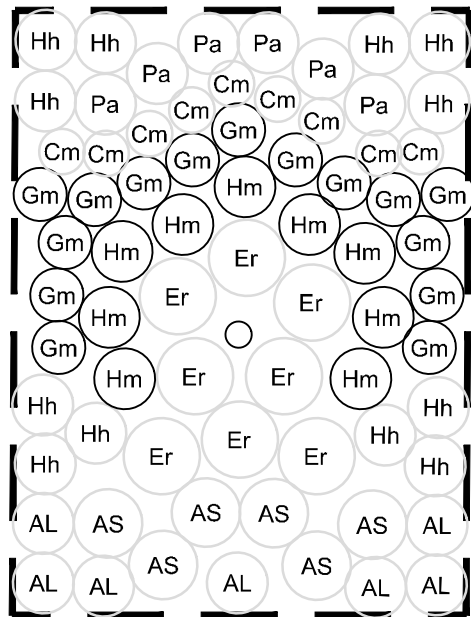


### PLANTER 2

7no. Anamenthele lessoniana  
6no. Asplenium scolopendrium  
9no. Carex morrowi 'Ice Dance'  
8no. Euphorbia 'Robbaei'  
15no. Geranium macrorrhizum 'Alba'  
9no. Hakonechloa macra 'Aurea'  
12no. Hedera helix 'Glacier'  
6no. Persicaria affine 'Darjeeling Red'

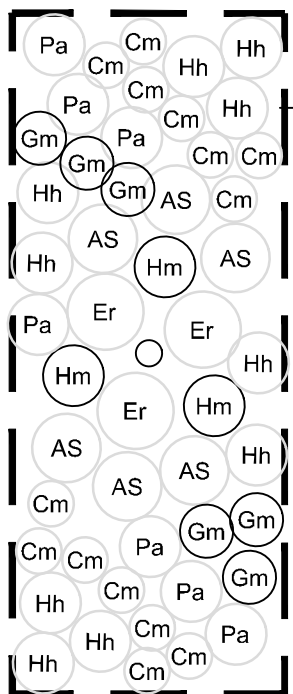


### PLANTER 3

6no. Asplenium scolopendrium  
14no. Carex morrowi 'Ice Dance'  
3no. Euphorbia 'Robbaei'  
6no. Geranium macrorrhizum 'Alba'  
3no. Hakonechloa macra 'Aurea'  
10no. Hedera helix 'Glacier'  
7no. Persicaria affine 'Darjeeling Red'

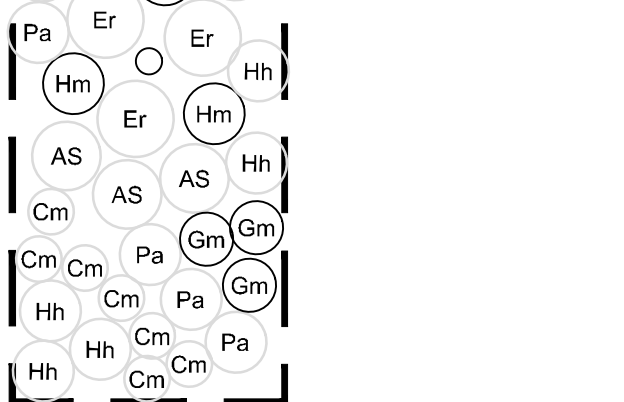


### PLANTER 4


15no. Carex morrowi 'Ice Dance'  
3no. Euphorbia 'Robbaei'  
19no. Geranium macrorrhizum 'Alba'  
9no. Hakonechloa macra 'Aurea'  
6no. Hedera helix 'Glacier'  
9no. Lavandula pedunculata  
8no. Persicaria affine 'Darjeeling Red'

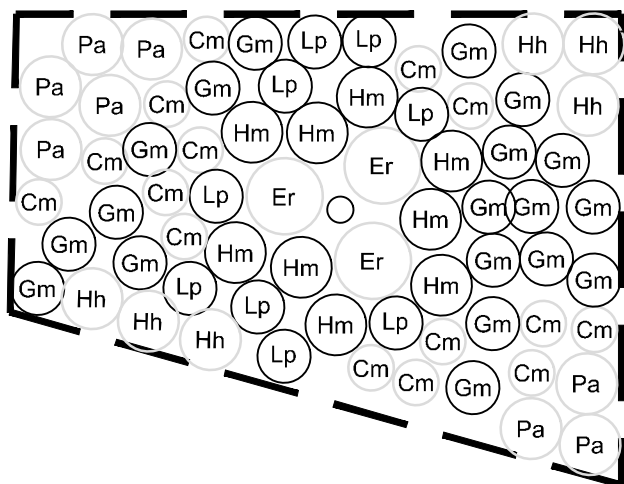


### PLANTER 5

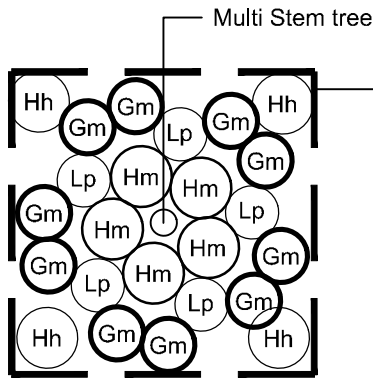


### PLANTER 6

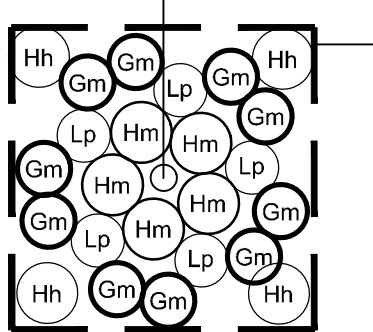


### PLANTER 7

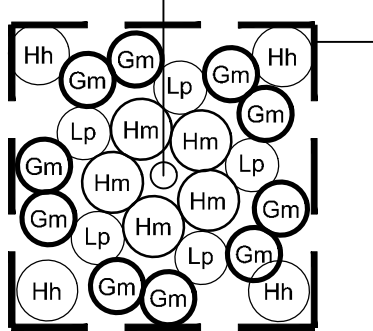

### PLANTER 8

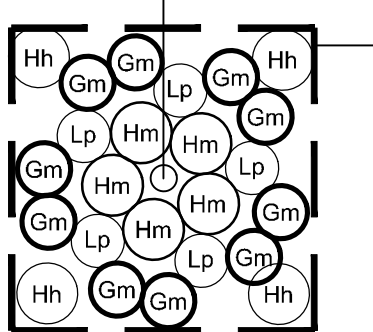

### PLANTER 9

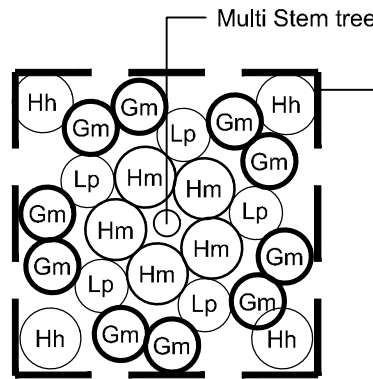

Multi Stem tree  
5no. Hakonechloa macra 'Aurea'  
5no. Lavandula pedunculata  
10no. Geranium macrorrhizum 'Alba'  
4no. Hedera helix 'Glacier'

5no. Hakonechloa macra 'Aurea'  
5no. Lavandula pedunculata  
10no. Geranium macrorrhizum 'Alba'  
4no. Hedera helix 'Glacier'


5no. Hakonechloa macra 'Aurea'  
5no. Lavandula pedunculata  
10no. Geranium macrorrhizum 'Alba'  
4no. Hedera helix 'Glacier'

5no. Hakonechloa macra 'Aurea'  
5no. Lavandula pedunculata  
10no. Geranium macrorrhizum 'Alba'  
4no. Hedera helix 'Glacier'

5no. Hakonechloa macra 'Aurea'  
5no. Lavandula pedunculata  
10no. Geranium macrorrhizum 'Alba'  
4no. Hedera helix 'Glacier'



## KEY

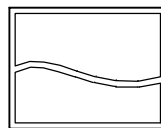

LOW ORNAMENTAL SHRUB/HERBACEOUS PLANTING  
(300mm depth of topsoil + minimum 300mm depth subsoil)  
Ultimate plant height is below 1m.

LOW ORNAMENTAL SHRUB/HERBACEOUS PLANTING  
(300mm depth of topsoil + minimum 300mm depth subsoil)  
Ultimate plant height is below 1m.

| Species                                | Supply Size | Pot | Spacing   |
|----------------------------------------|-------------|-----|-----------|
| Anamenthele lessoniana                 | 400-600mm   | 5L  | 400mm c/s |
| Asplenium scolopendrium 'Golden Queen' | 300-400mm   | 5L  | 400mm c/s |
| Carex morrowi 'Ice Dance'              | 200-300mm   | 2L  | 400mm c/s |
| Euphorbia amygdaloides 'Robbaei'       | 400-600mm   | 5L  | 450mm c/s |
| Geranium macrorrhizum 'Alba'           | 200-300mm   | 3L  | 350mm c/s |
| Hakonechloa macra 'Aurea'              | 400-600mm   | 5L  | 400mm c/s |
| Hedera helix 'Glacier'                 | 300-400mm   | 3L  | 400mm c/s |
| Lavandula pedunculata                  | 300-400mm   | 3L  | 400mm c/s |
| Persicaria affine 'Darjeeling Red'     | 200-300mm   | 3L  | 350mm c/s |

Status A

Gowtham Ganendran - ISG Ltd

Dec 16, 2022, 2:41 PM GMT+0:00

| P01 | Drawing number updated | HC | 30-11-22 |
|-----|------------------------|----|----------|
| REV | DESCRIPTION            | BY | DATE     |



CLIENT  
**COLT DATA CENTRE SERVICES**

PROJECT  
**COLT L4**

DRAWING TITLE  
**DETAILED PLANTING PLAN - EXTERNAL PLANTERS**

CONTRACT NUMBER: 2179/21 DATE: 04-07-22

DRAWING STATUS: PLANNING CAD REFERENCE: 2179-21-20-21A

DRAWN BY: HC CHECKED BY: MB

SCALE: 1:50 ORIGINAL SHEET: A2

PROJECT ORIGINATOR VOLUME LEVEL TYPE ROLE NUMBER STATUS REV

DCS20109 - BCA - DC - 01 - LP - DR - L - 10204 S4 P01