



NOTES

To be read in conjunction with BCA drawing
DCS20109 - BCA - DC - 01 - LP - DR - L -
10203 + 10204. - 'Detailed Planting Plan &
Detailed Planting Plan - External Planters'


Planter 1 - Kinley, Planterline Straight Planter Walls
Quantity: 1no.

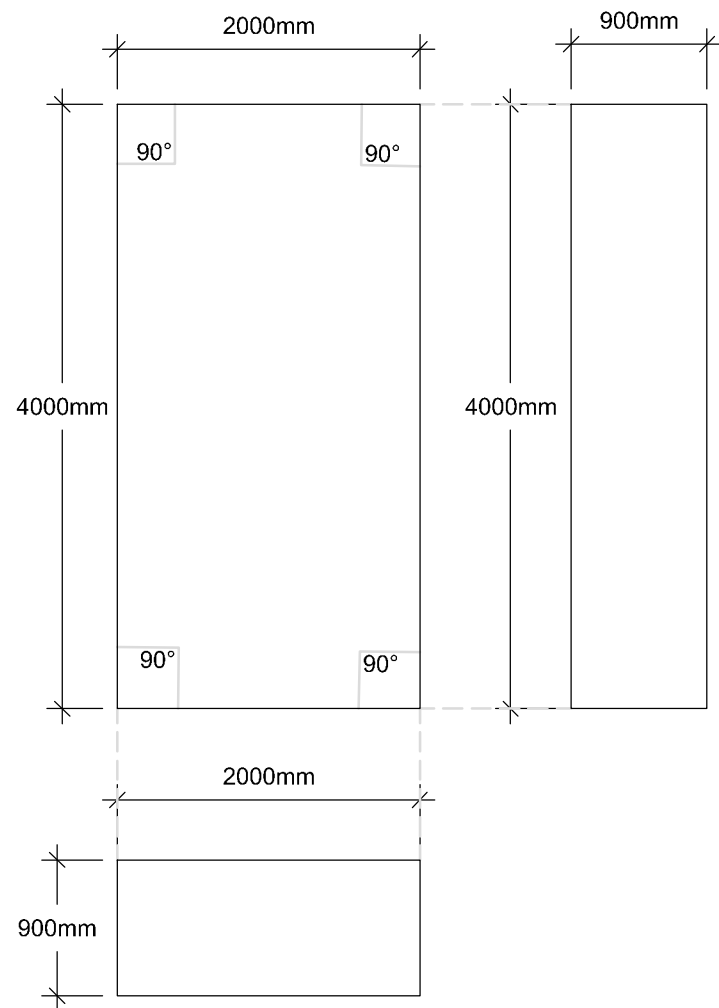


Planter 2 - Kinley, Planterline Straight Planter Walls
Quantity: 1no.

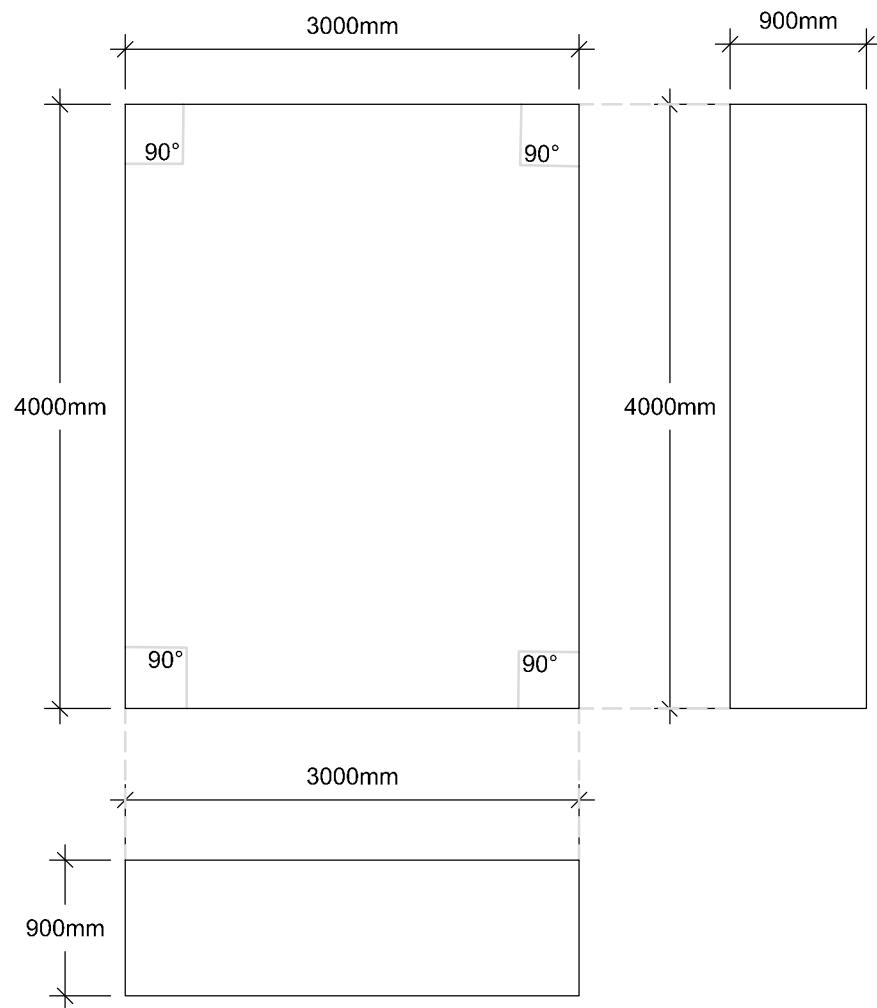


Planters 5,6,7,8,9, - Kinley Freestanding
Moveable Planter with forkliftable base.
Quantity: 5no.

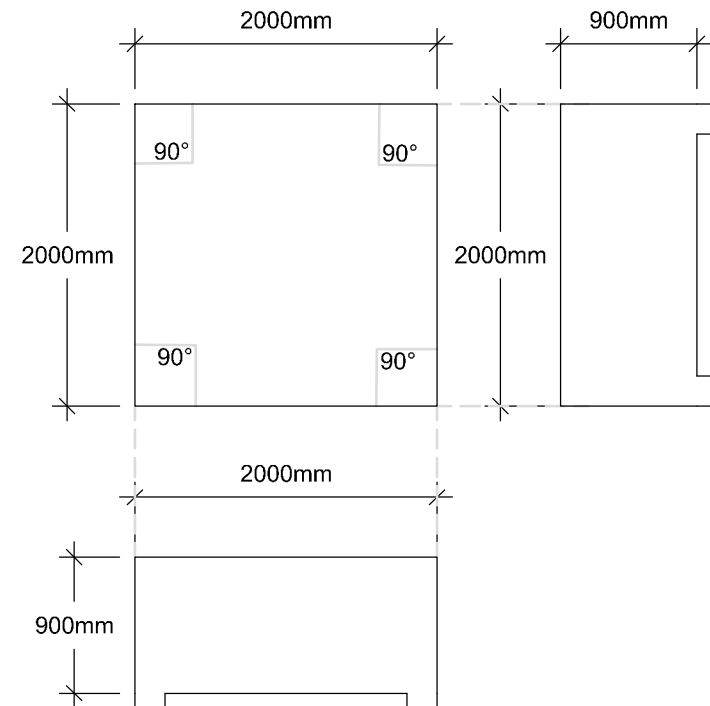

Planter 4 - Kinley, Planterline Straight Planter Walls
Quantity: 1no.

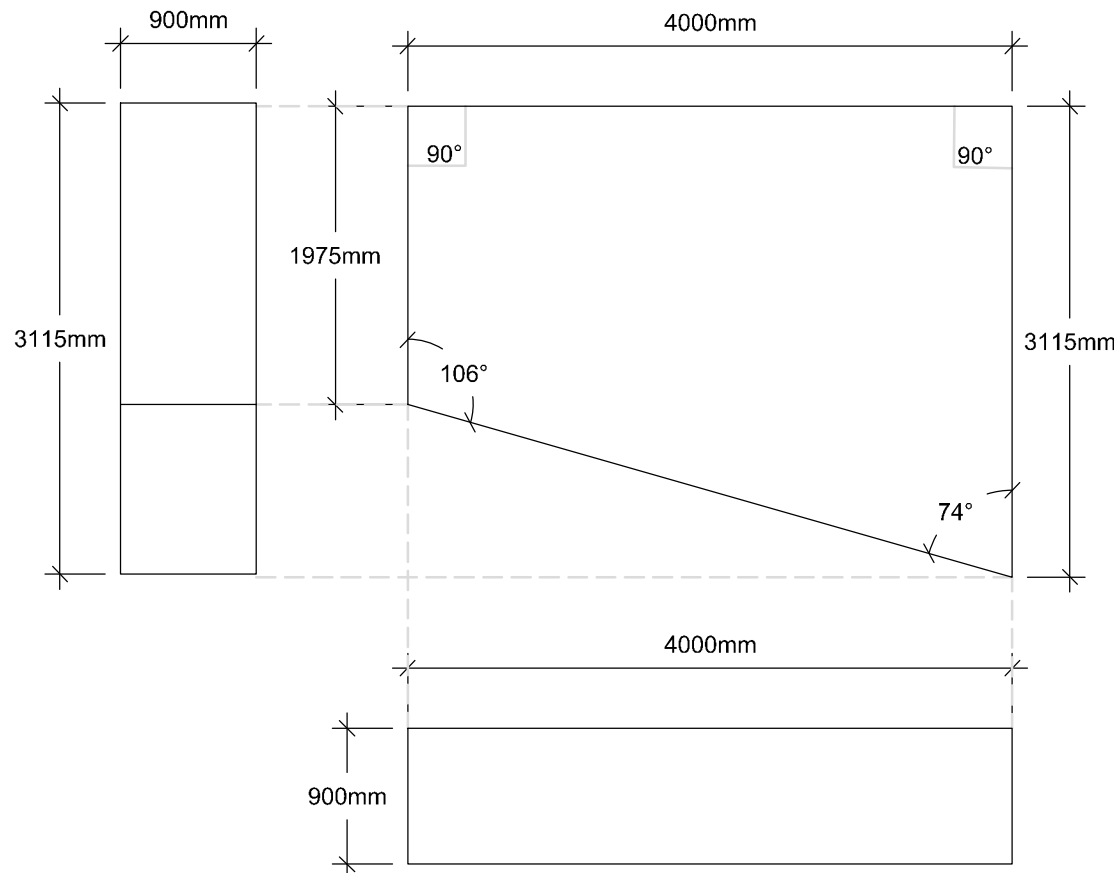

Planters 3 - Kinley, Planterline Straight Planter Walls
Quantity: 1no.

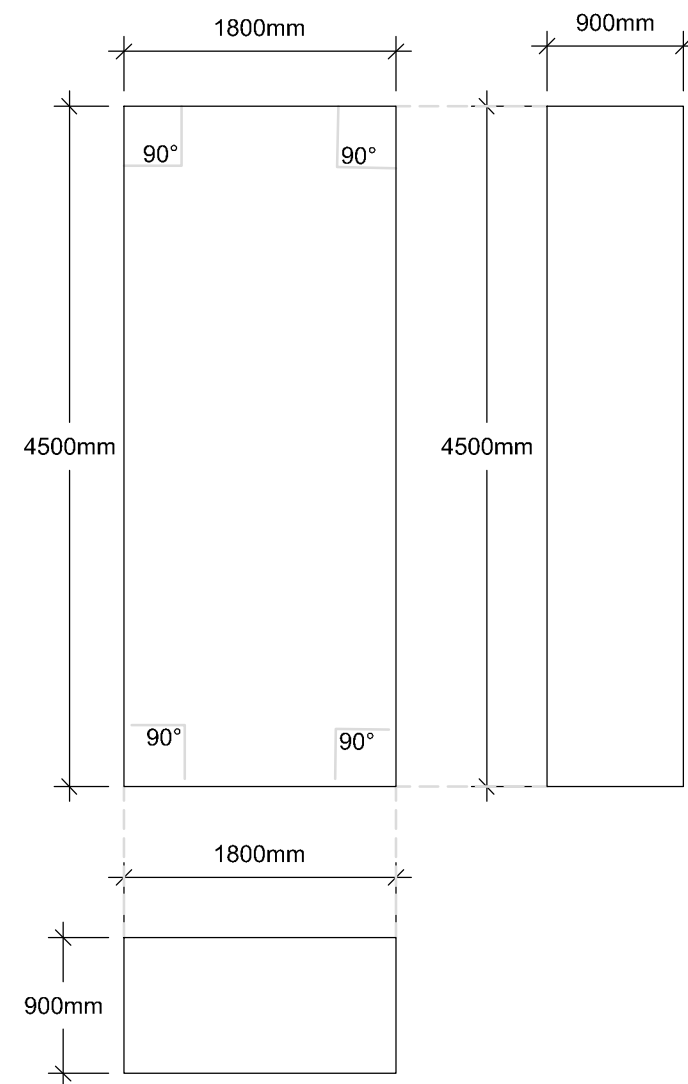

Status A

Gowttham Ganendran - ISG Ltd

Dec 16, 2022, 2:42 PM GMT+0:00

P01	Drawing number updated	HC		30-11-22
REV	DESCRIPTION	BY	CKD	DATE
BCA BARRY CHINN associates Landscape Architects				
CLIENT COLT DATA CENTRE SERVICES				
PROJECT COLT L4				
DRAWING TITLE EXTERNAL PLANTER SPECIFICATION				
CONTRACT NUMBER: 2179/21		DATE: 04-07-22		
DRAWING STATUS: PLANNING		CAD REFERENCE: 2179-21-20-21A		
DRAWN BY: HC		CHECKED BY: MB		
SCALE: 1:50		ORIGINAL SHEET: A2		
PROJECT	ORIGINATOR	VOLUME	LEVEL	TYPE
DCS20109 - BCA - DC - 01 - LP - SP - L - 00001	S4	P01		
Barry Chinn Associates Ltd, Harbury Road, Deppors Bridge, Southam, Warwickshire, CV47 2SZ Tel: +44 (0)1926 614031 Email: gin@bca-landscaps.com Website: www.bca-landscaps.com				