


Existing



Proposed

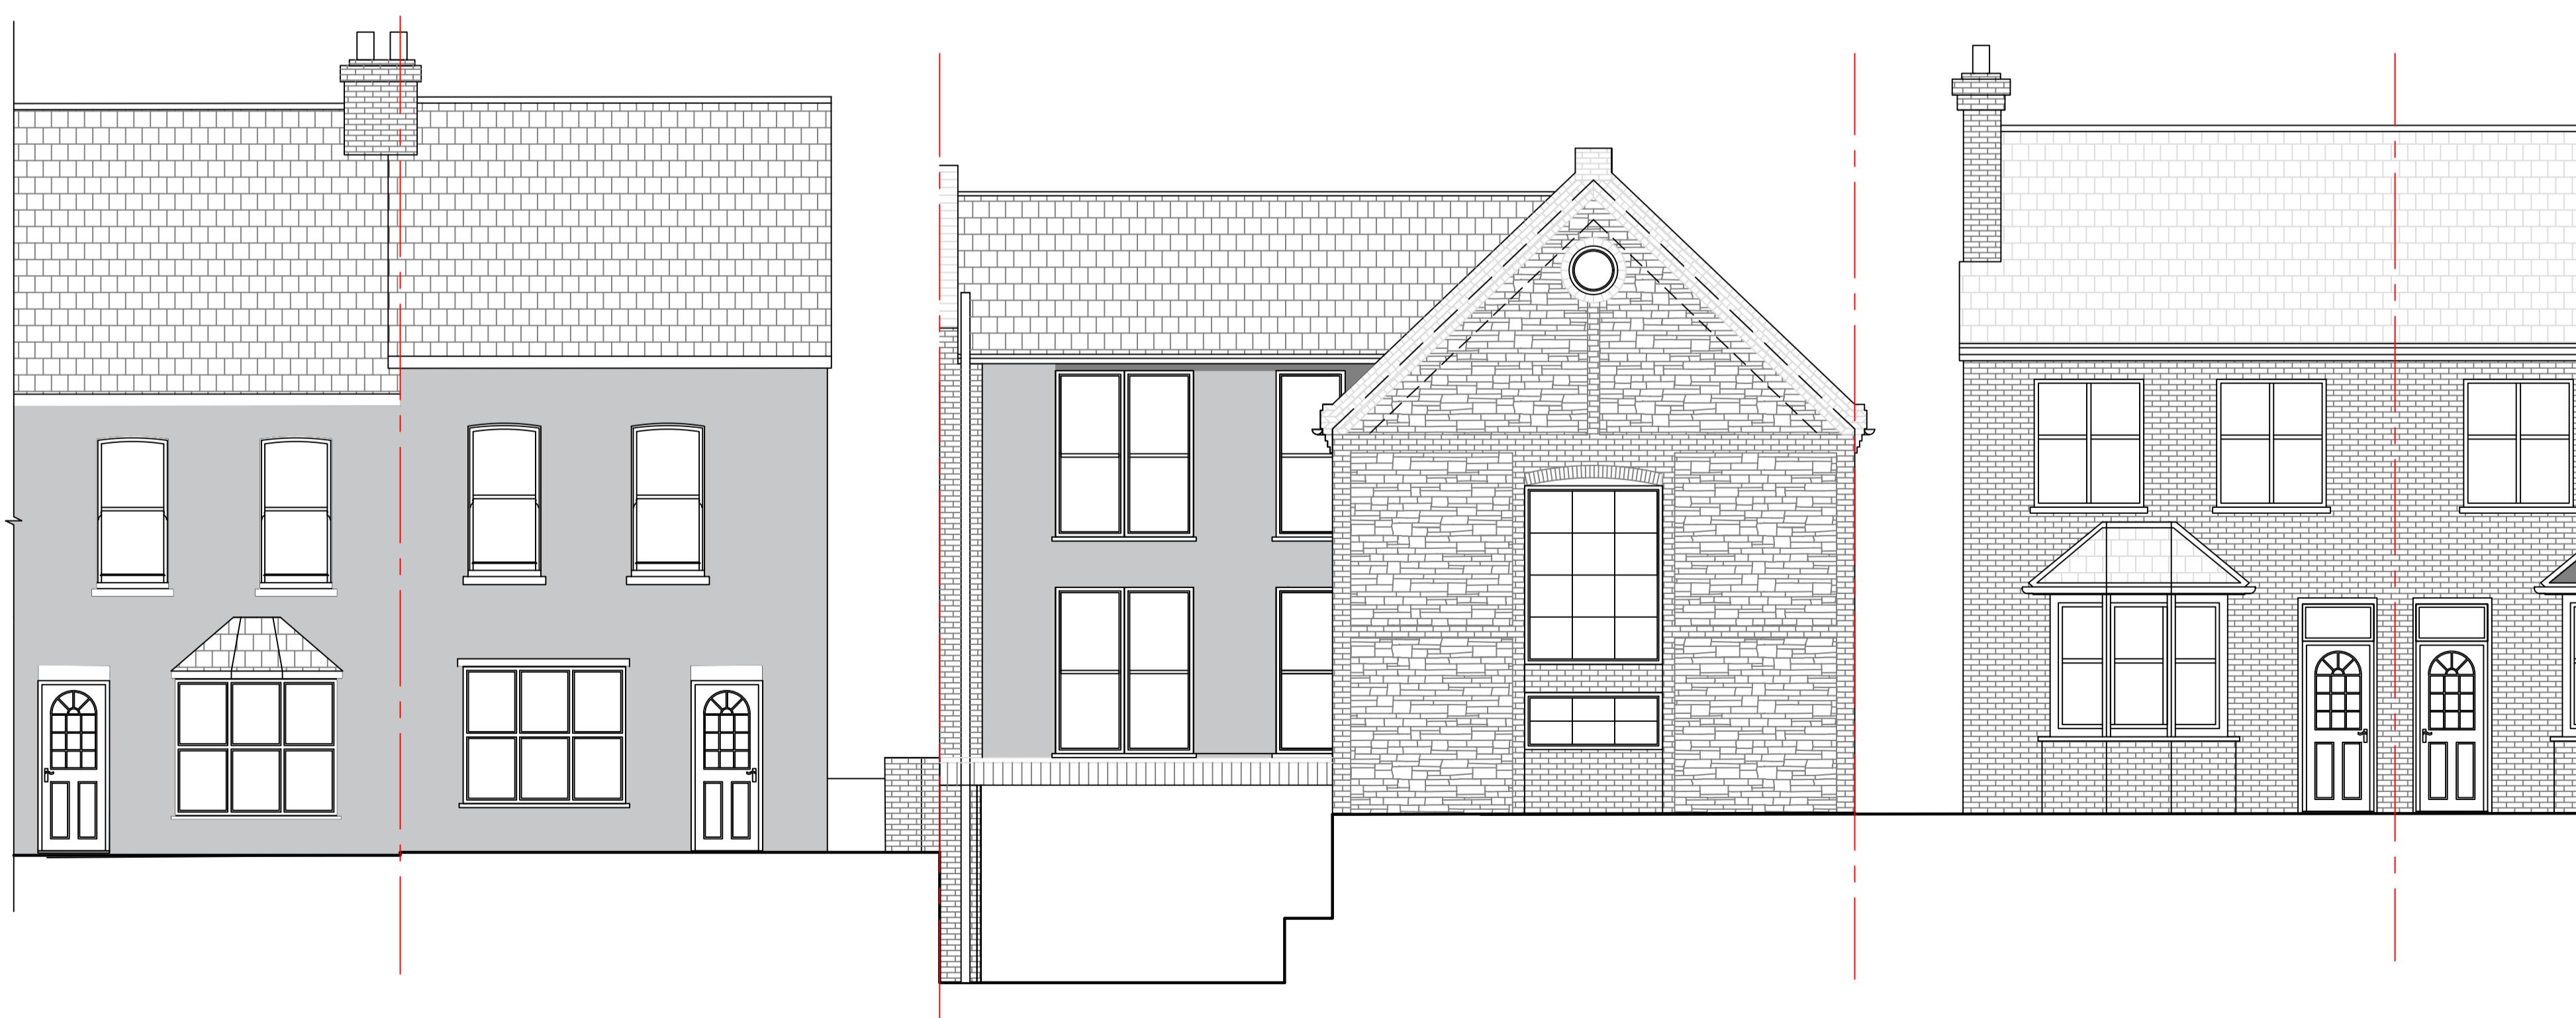

Streetscene Images:



Client:	Drawing Name:	Drawing Scale:
Mr A. Daddar	Indicative Street Scene	NOT TO SCALE
Site Address:	Drawing Number:	Drawn By:
Burr Hall 44a Chiltern View Road Uxbridge UB8 2PF	ARL/PL/BH/ D15	KAH
	Date:	Revision Number:
	06-11-2025	0
 Alden Rose Ltd 11 Mount View Billericay Essex CM11 1HB T: 01277 651000 W: www.aldenrose.co.uk E: enquiries@aldenrose.co.uk		
 Designing for a Carbon Free World CONSULTANT CERTIFIED MEMBER The UK Passiv House Organisation		