
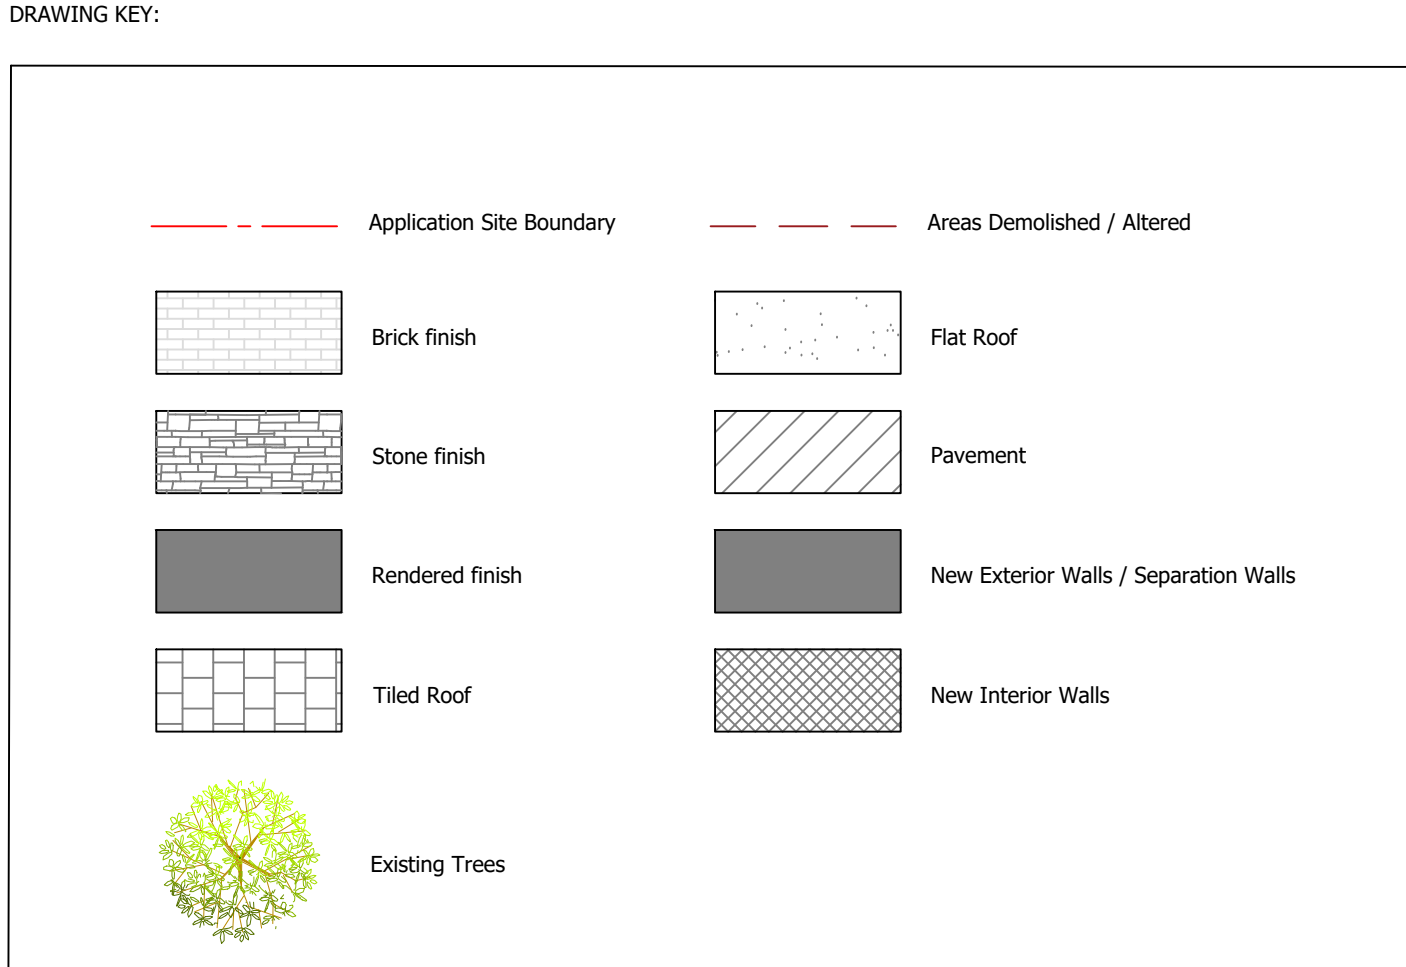
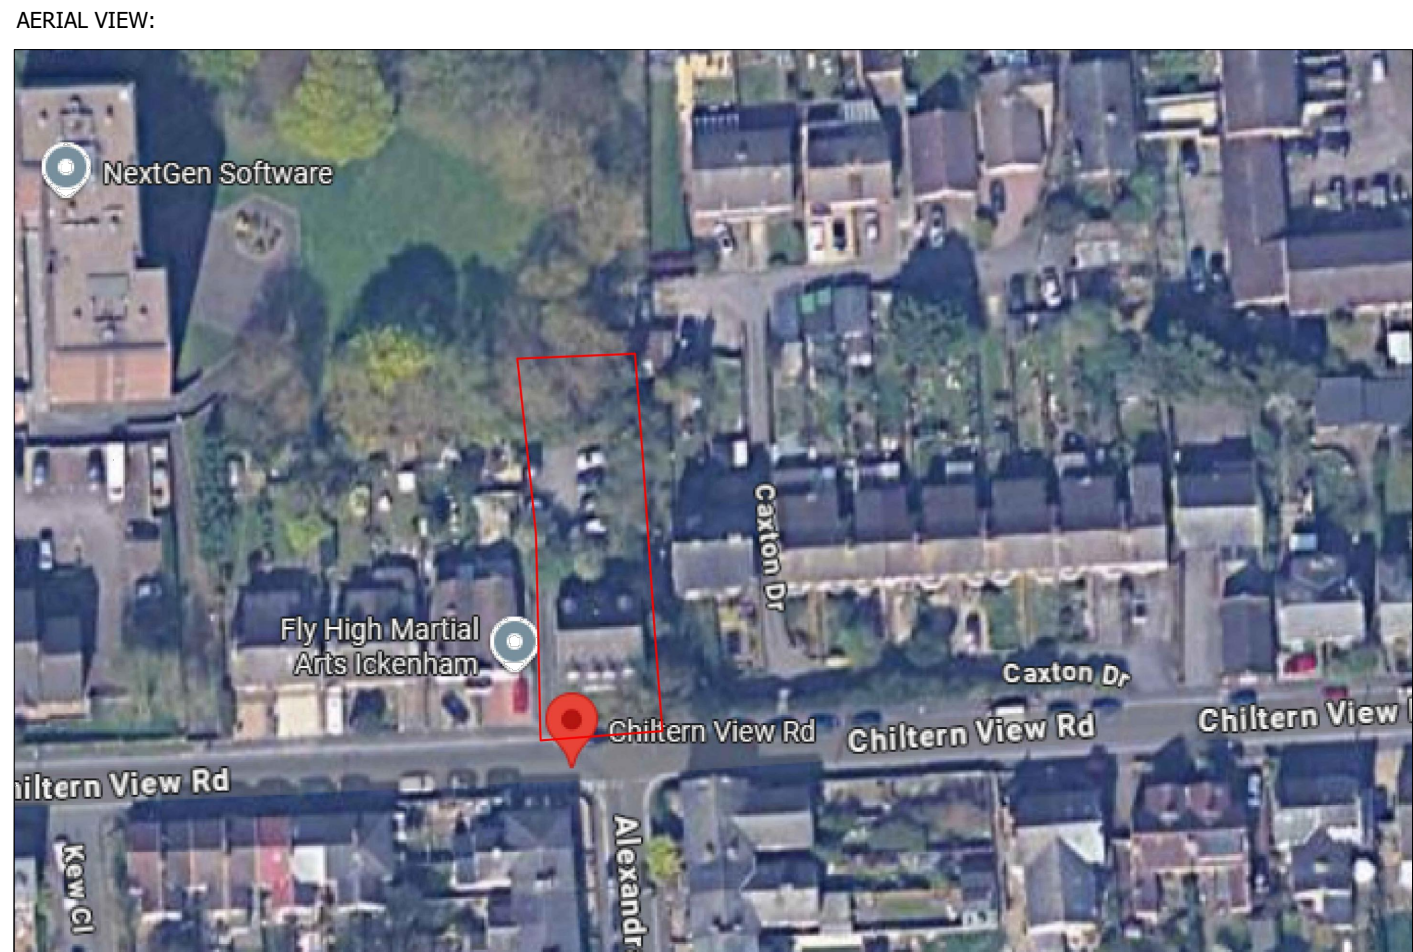


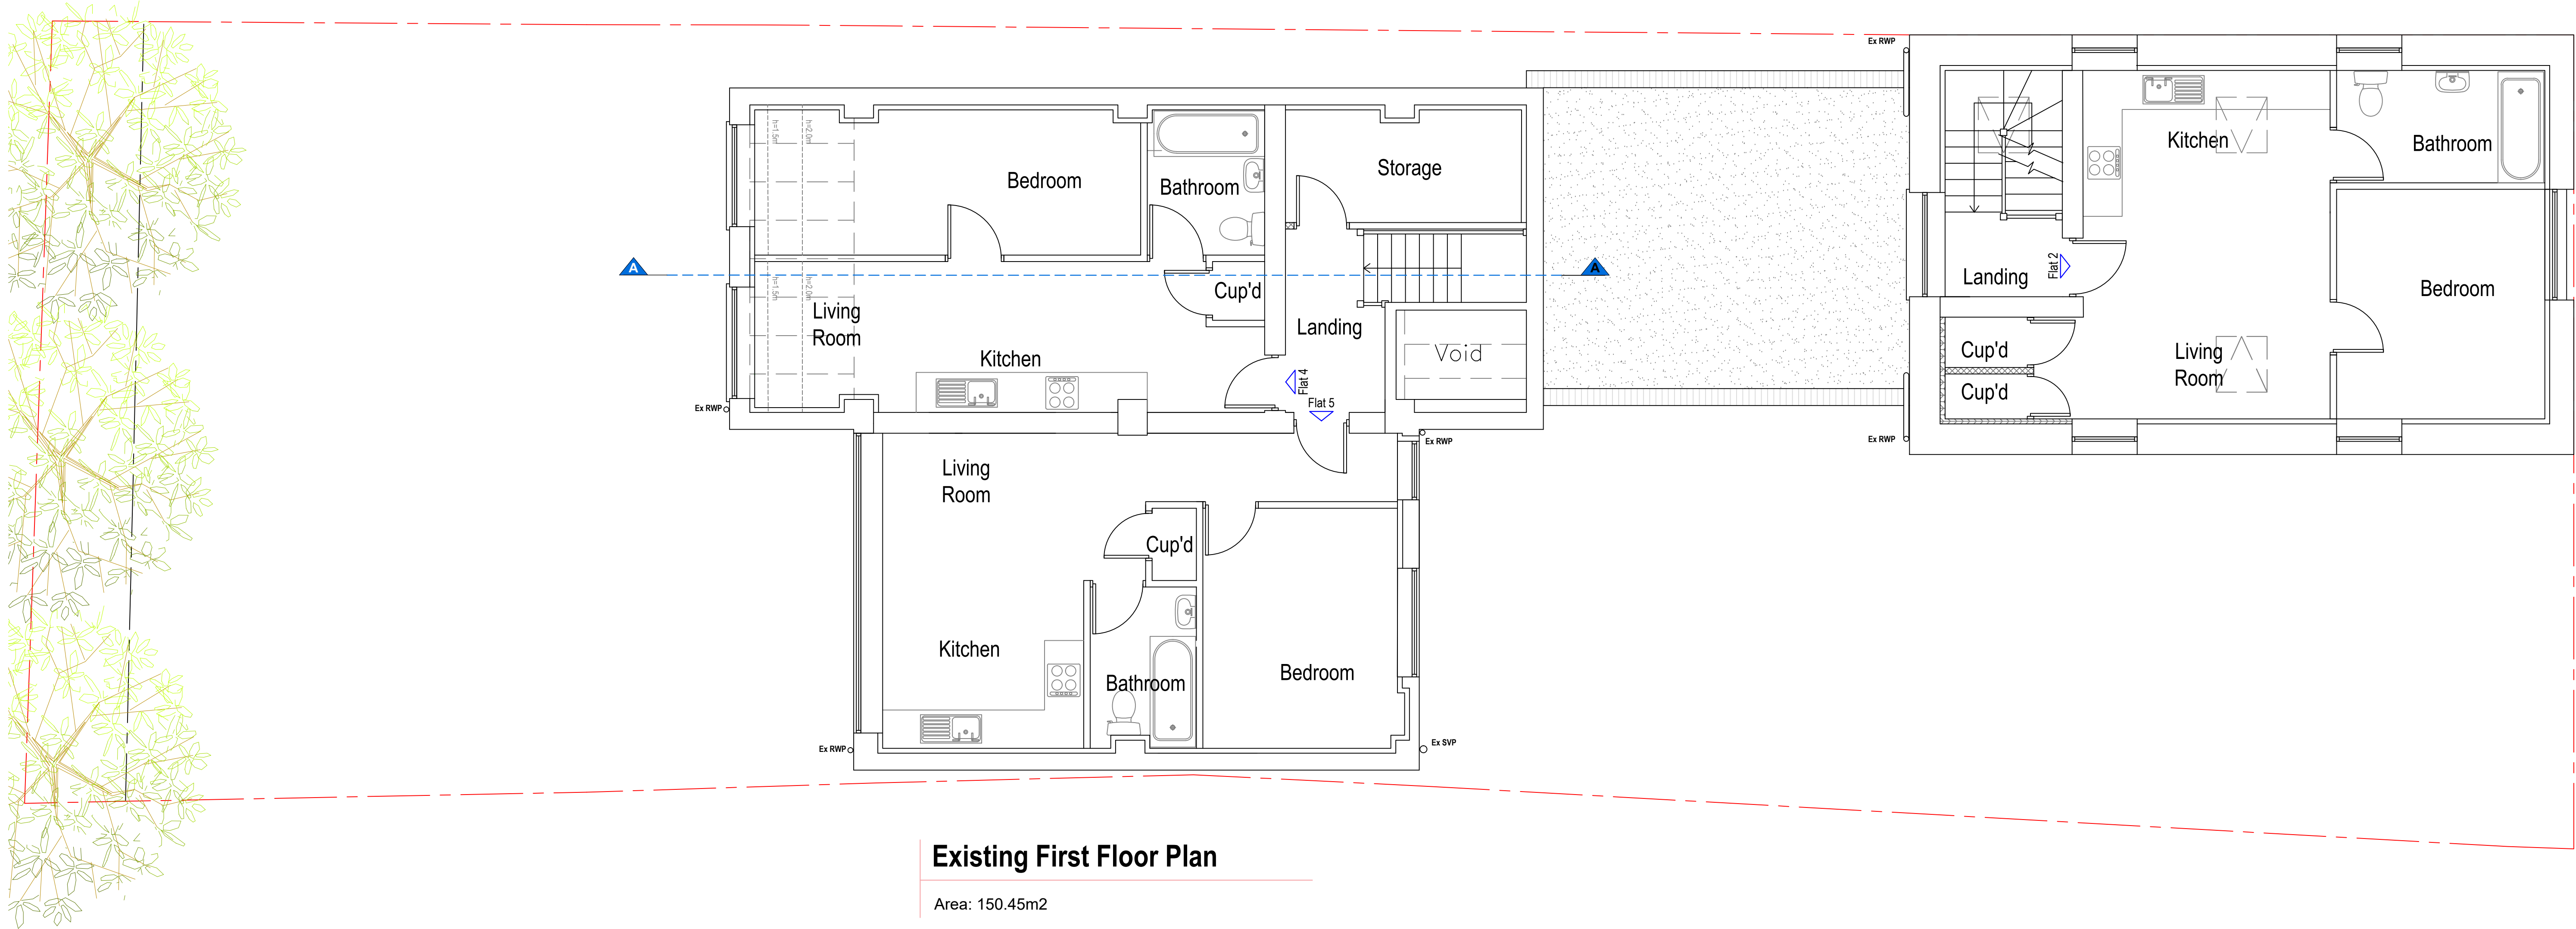

Client: Mr A. Daddar	Drawing Name: Existing First Floor	Drawing Scale: 1:50 at A1
Site Address: Burr Hall Chiltern View Road Uxbridge UB8 2PF	Drawing Number: ARL/PL/BH/ D04	Drawn By: KAH
	Date: 19-09-2025	Revision Number: 0
AR Alden Rose Ltd 11 Mount View Billericay Essex CM11 1HB T 01277 651000 W www.aldenrose.co.uk E enquiries@aldenrose.co.uk Designing for a Carbon Free World CONSULTANT CERTIFIED PASSIVE HOUSE CONSULTANT Passivhaus Trust Member		