

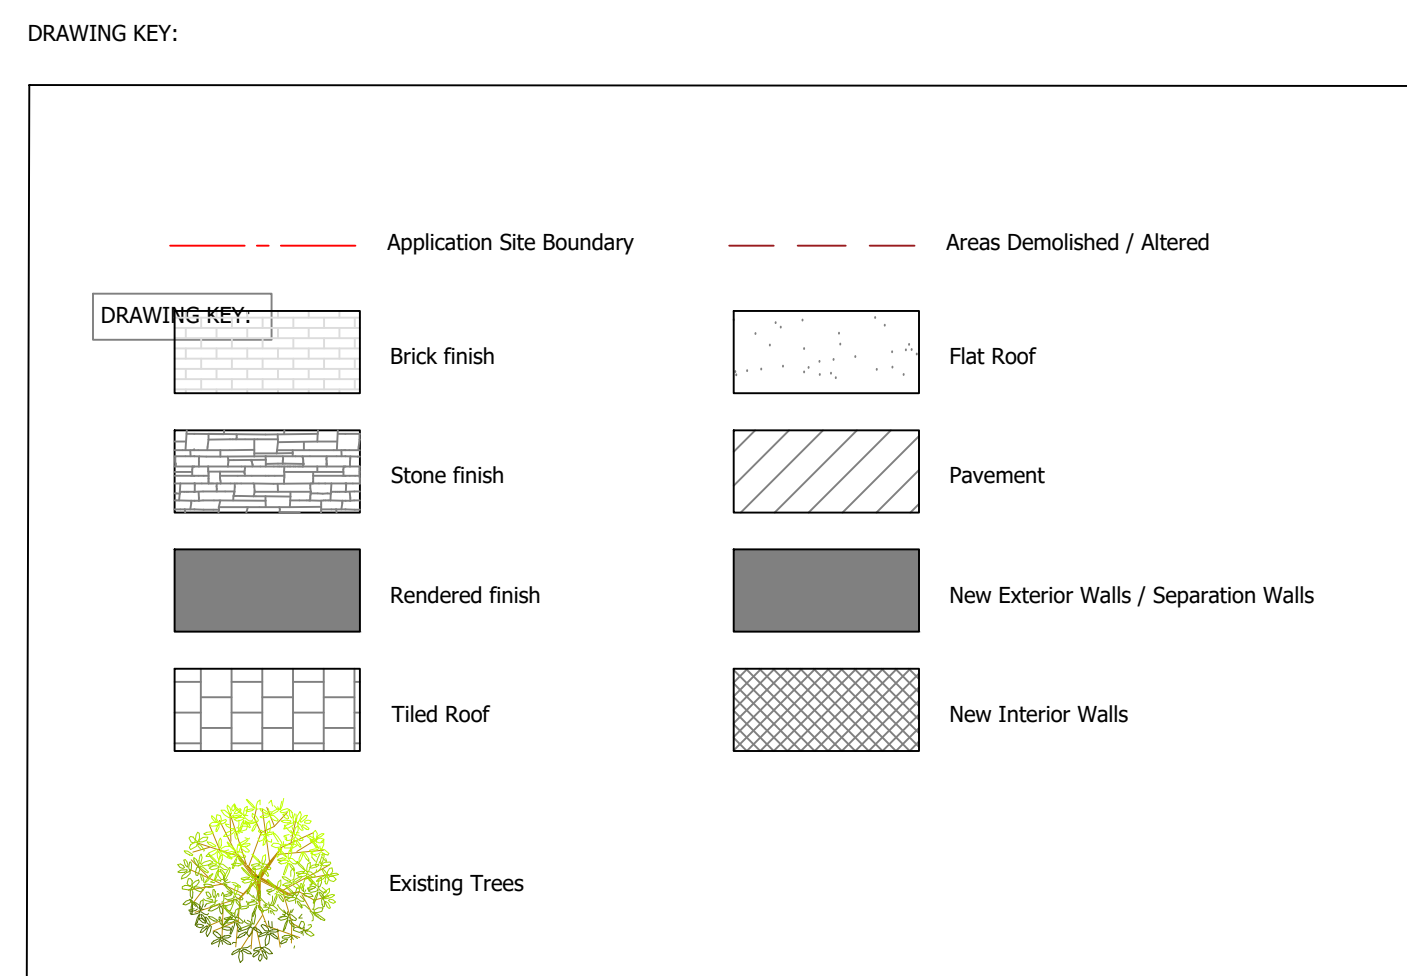
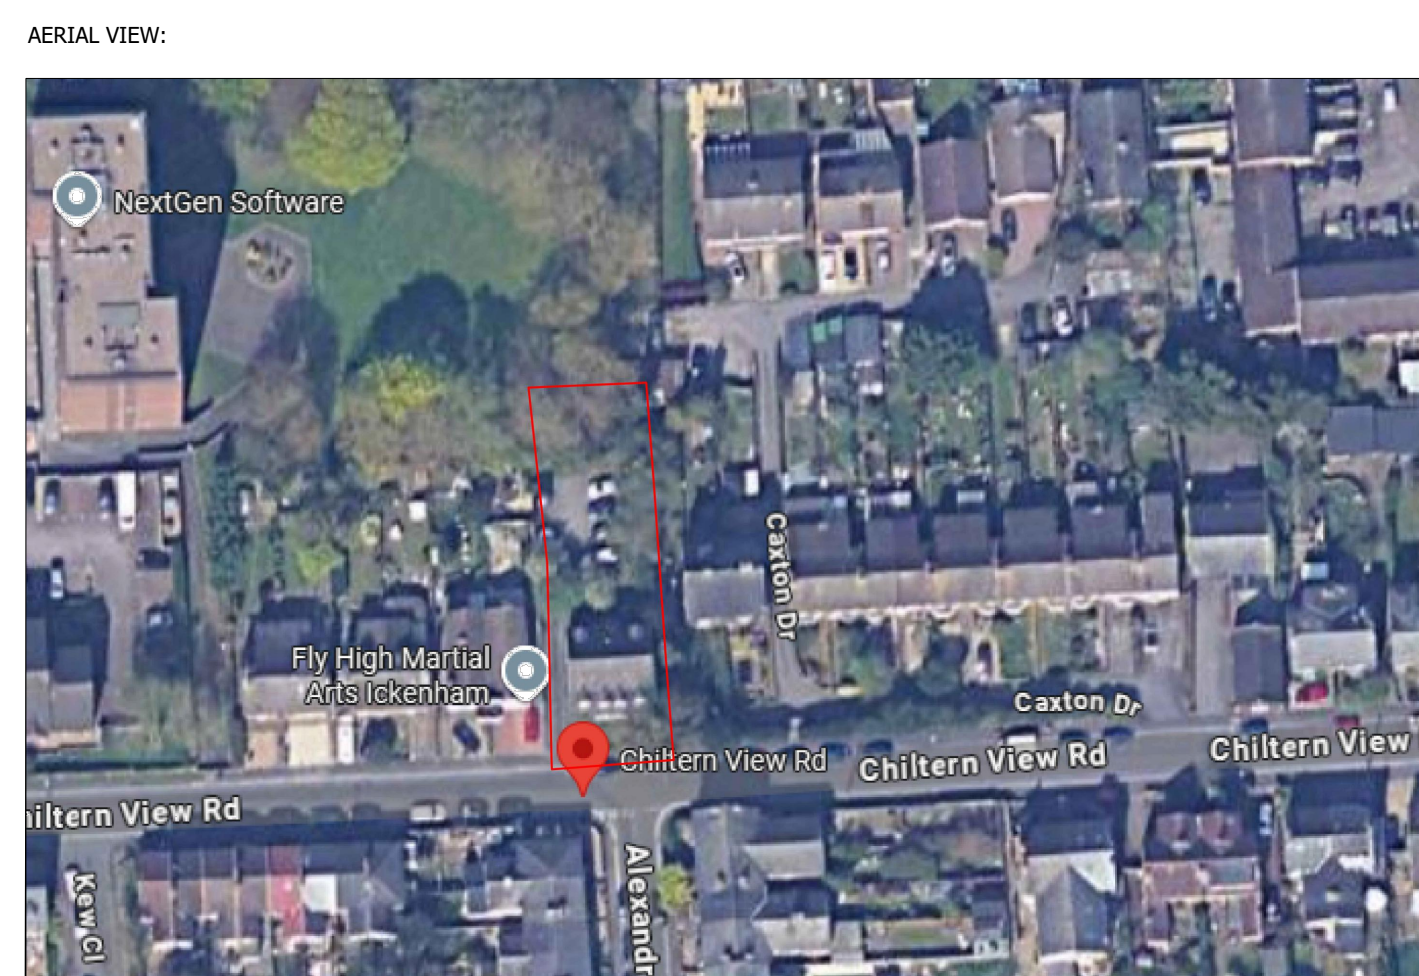
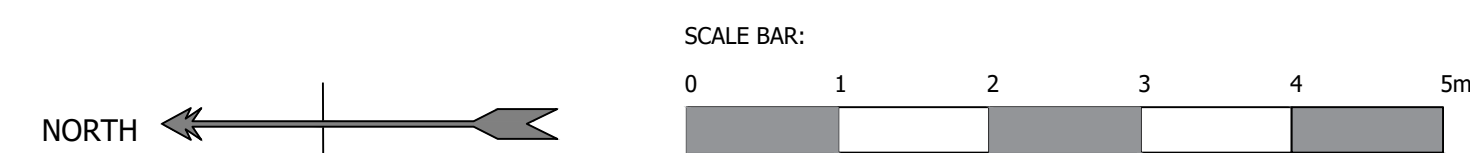


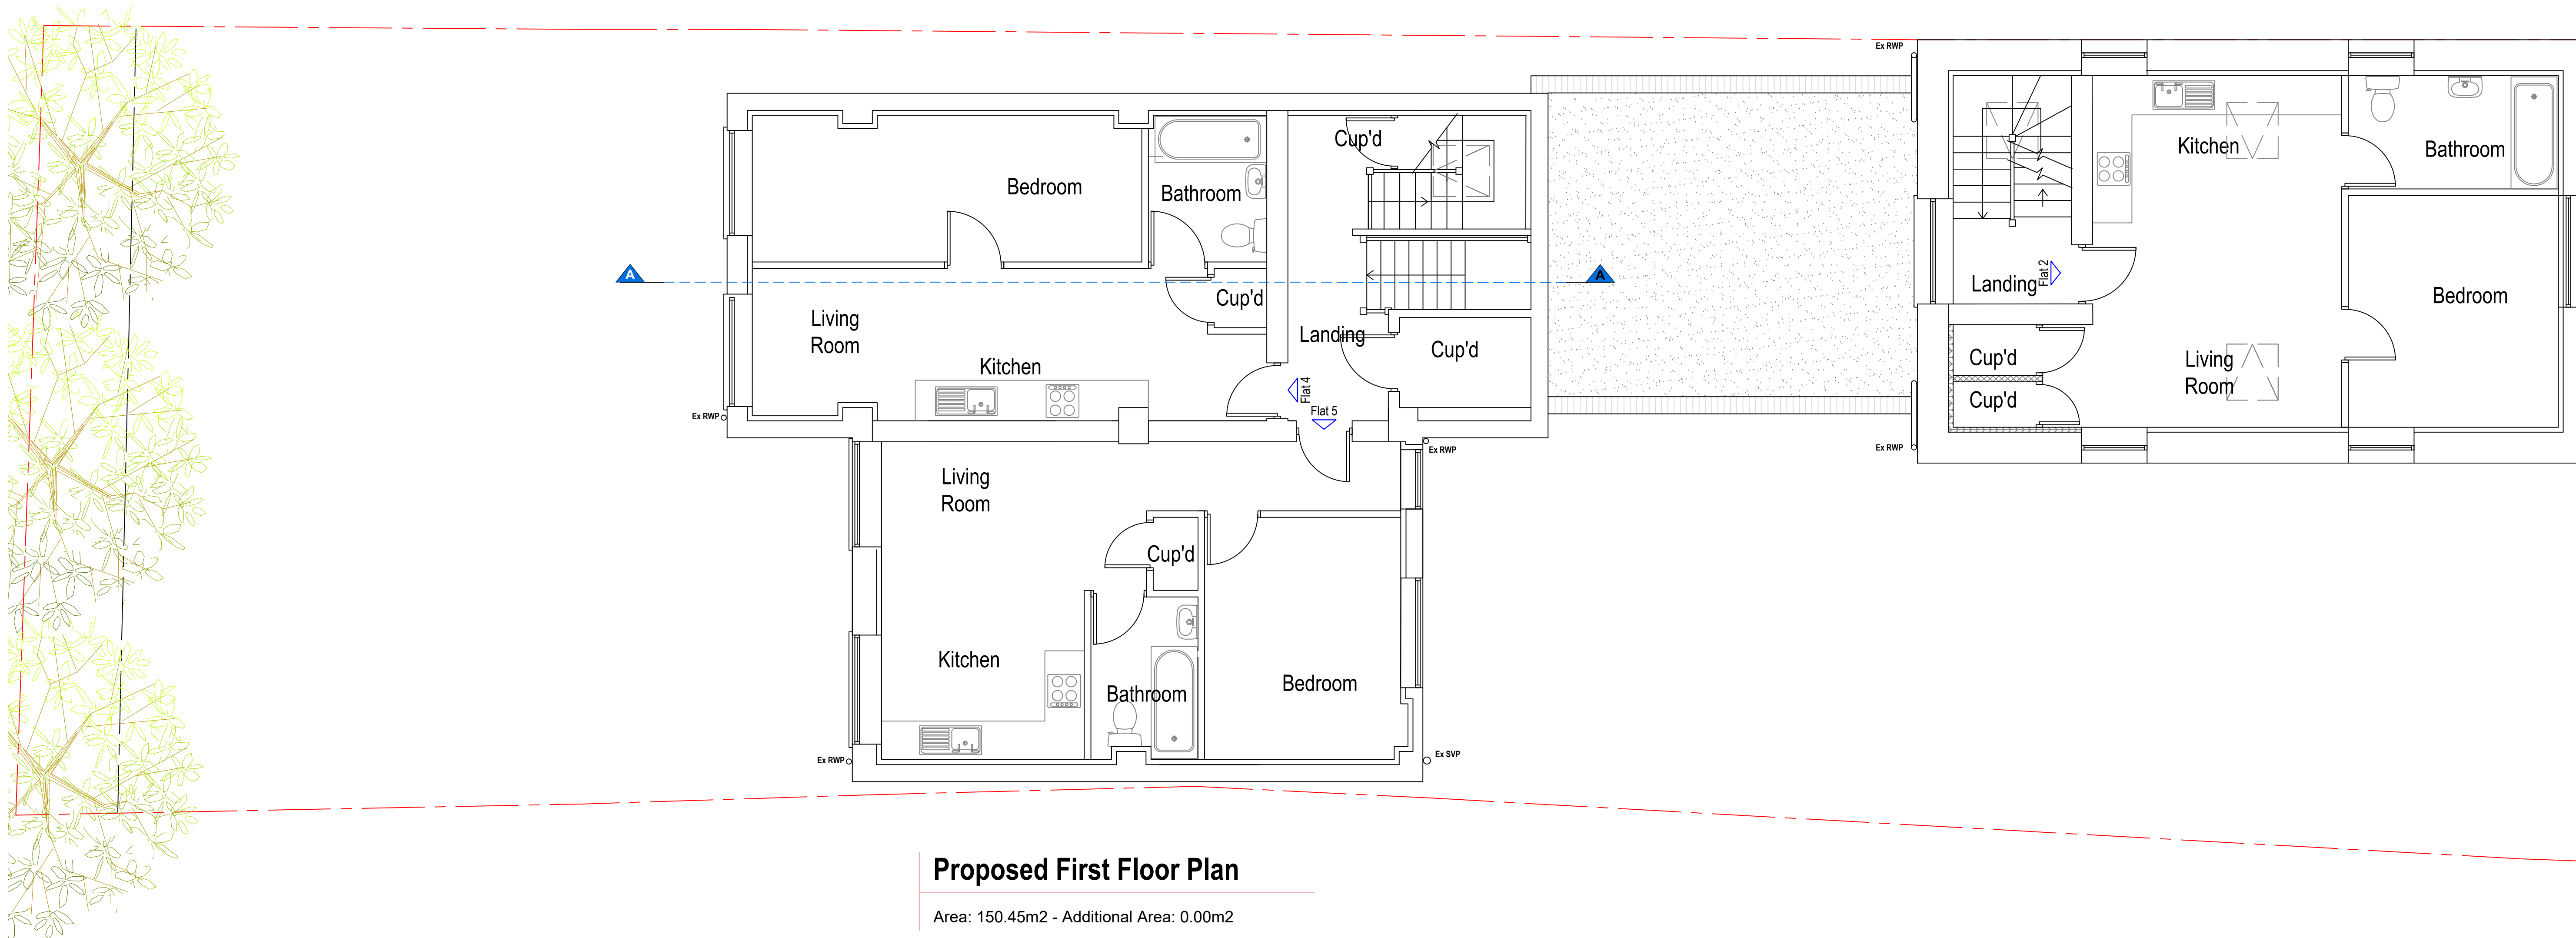

Client:	Drawing Name:	Drawing Scale:
Mr A. Daddar	Proposed First Floor	1:50 at A1
Site Address:	Drawing Number:	Drawn By:
Burr Hall Chiltern View Road Uxbridge UB8 2PF	ARL/PL/BH/ D09	KAH
	Date:	Revision Number:
	19-09-2025	0

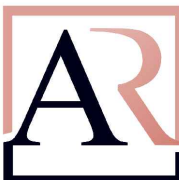

Alden Rose Ltd
11 Mount View
Billericay
Essex CM11 1HB
T 01277 651000
W www.aldenrose.co.uk
E enquiries@aldenrose.co.uk

Designing for a Carbon Free World



CONSULTANT



Passivhaus
Trust

CERTIFIED
PASSIVE HOUSE
CONSULTANT

The UK Passive House Organisation