


## Existing



Streetscene Images:



## Proposed

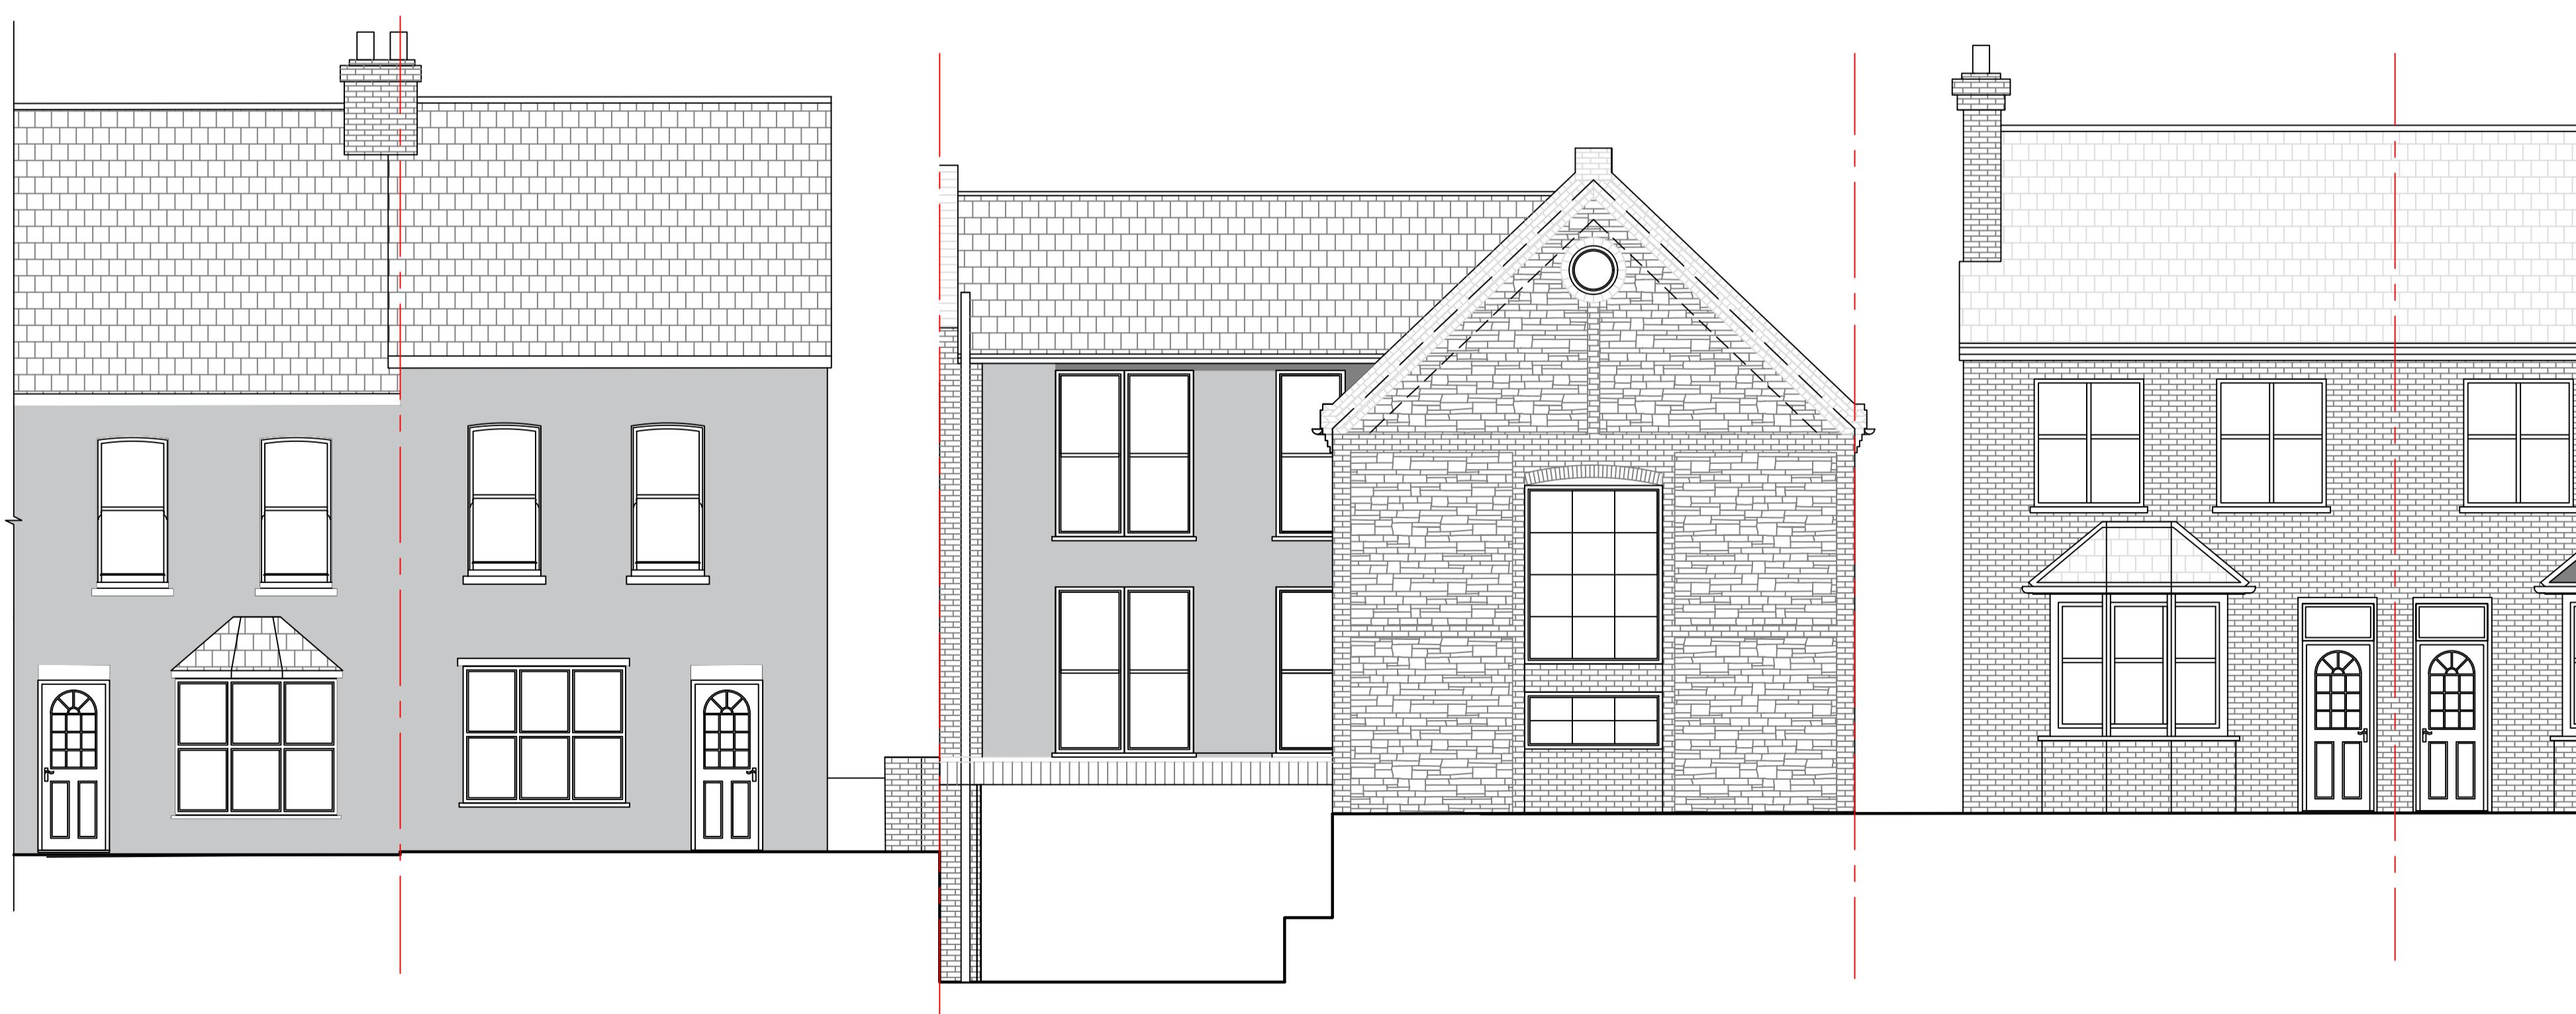

Client:	Drawing Name:	Drawing Scale:
Mr A. Daddar	Indicative Street Scene	NOT TO SCALE
Site Address:	Drawing Number:	Drawn By:
Burr Hall Chiltern View Road Uxbridge UB8 2PF	ARL/PL/BH/ D15	KAH
	Date:	Revision Number:
	19-09-2025	0
 Alden Rose Ltd 11 Mount View Billericay Essex CM11 1HB T: 01277 651000 W: <a href="http://www.aldenrose.co.uk">www.aldenrose.co.uk</a> E: <a href="mailto:enquiries@aldenrose.co.uk">enquiries@aldenrose.co.uk</a>		
  Designing for a Carbon Free World CERTIFIED PASSIVHAUS CONSULTANT MEMBER The UK Passiv House Organisation		