



1

Existing Site Elevations A-D

Elevation A
1:200 @ A3

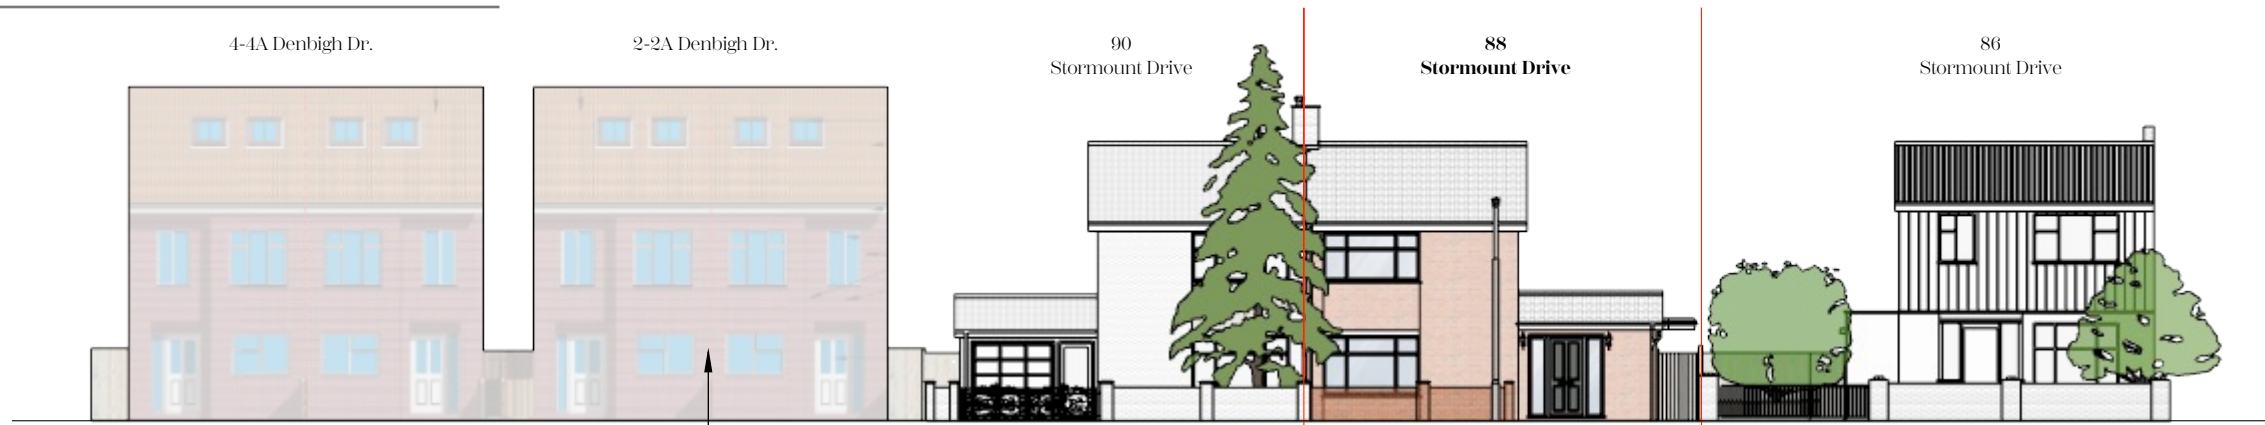


Elevation B
1:200 @ A3

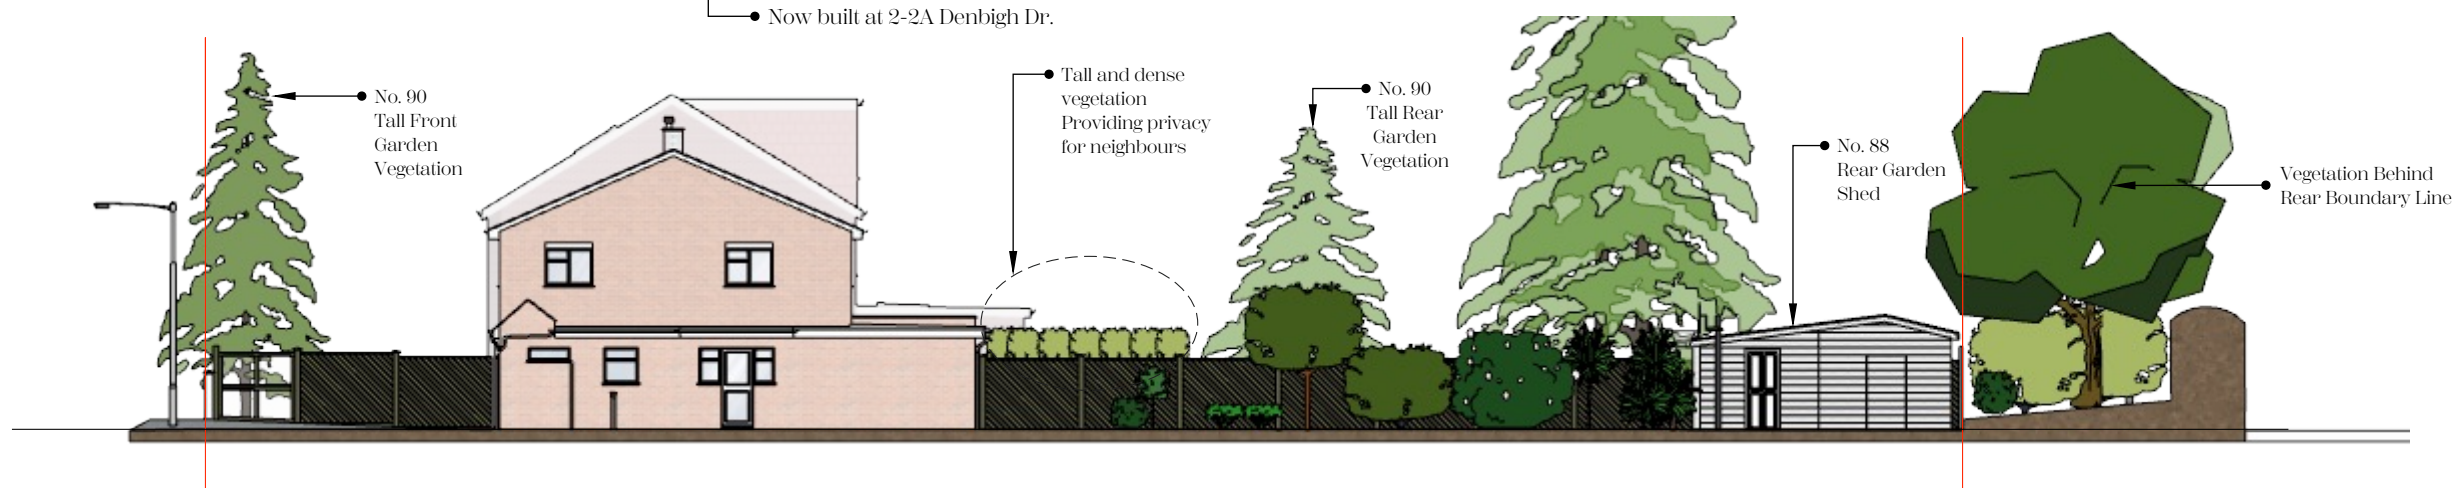

Elevation C
1:200 @ A3




Elevation D
1:200 @ A3

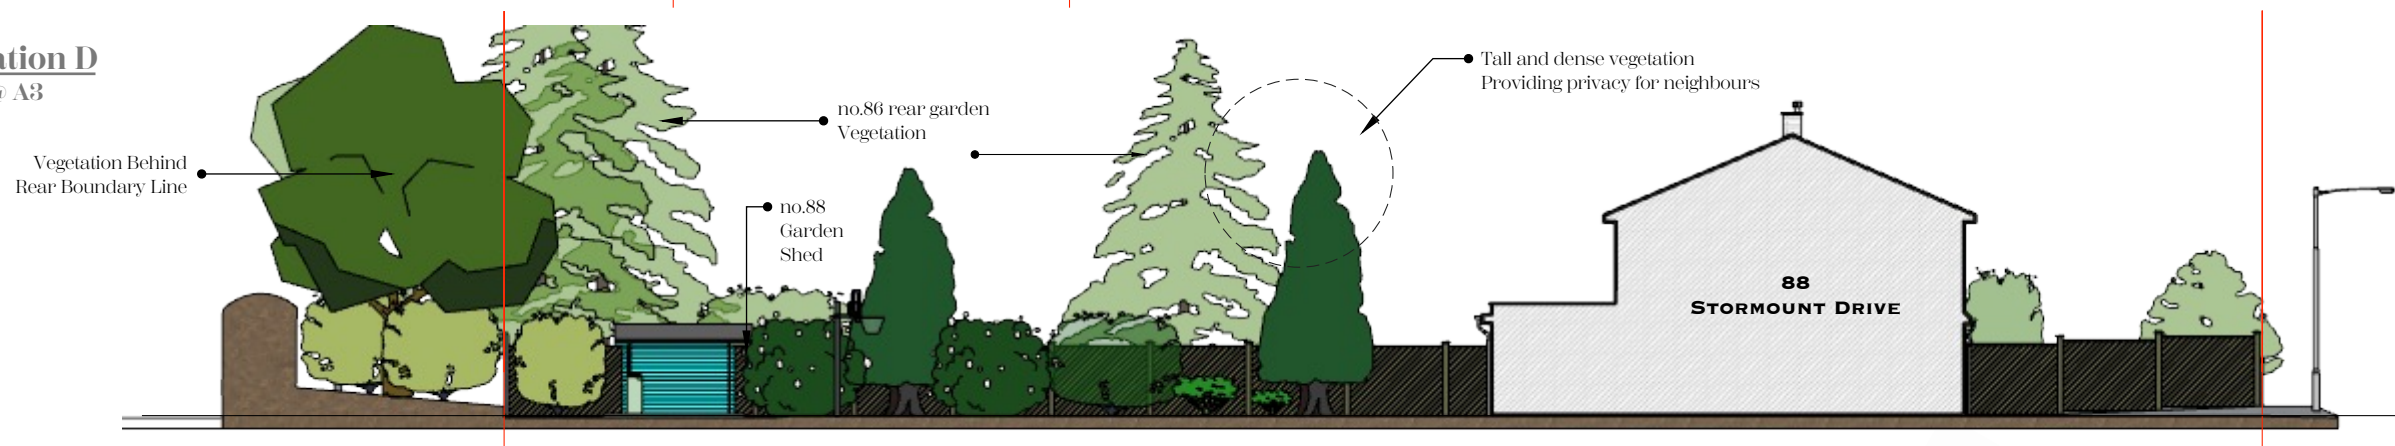

SK

COPYRIGHT
This drawing has been produced by Shammi Kohli, not to be used or reproduced by any other party for any purpose.

Existing Elevations submitted for planning application purposes only. Based on Ordnance Survey Mapping.

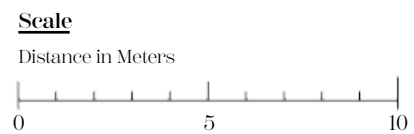

CLIENT:
Mr S Kohli

SITE ADDRESS:
88 Stormount Drive
Hayes
UB3 1RH

Project Description:
Residential property - planning application

DRAWN BY:
SK



SCALE:
1: 1:100 @ A3

ISSUED FOR:
Householder Planning Application

ISSUE DATE:
20.01.26

RE-ISSUE DATE:

REVISION:

Drawing Title:
Existing Site Elevations A,B,C & D

Drawing No.:
88ST-005-2026

1 Existing Elevation A



Elevation A
StreetView
1:100 @ A3




Elevation A
1:100 @ A3



COPYRIGHT
This drawing has been produced by Shammi Kohli, not to be used or reproduced by any other party for any purpose.

Existing Elevations submitted for planning application purposes only. Based on Ordnance Survey Mapping.

Scale

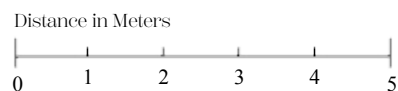

CLIENT:
Mr S Kohli

SITE ADDRESS:
88 Stormount Drive
Hayes
UB3 1RH

Project Description:
Residential property - planning application

DRAWN BY:
SK



SCALE:

ISSUED FOR:
Householder Planning Application

ISSUE DATE:
20.01.26


RE-ISSUE DATE:

REVISION:

Drawing Title:
Existing Elevations A
Street-view &
Elevation A
Drawing No:
88ST-006-2026

Existing Elevations B & C

Elevation B
1:100 @ A3

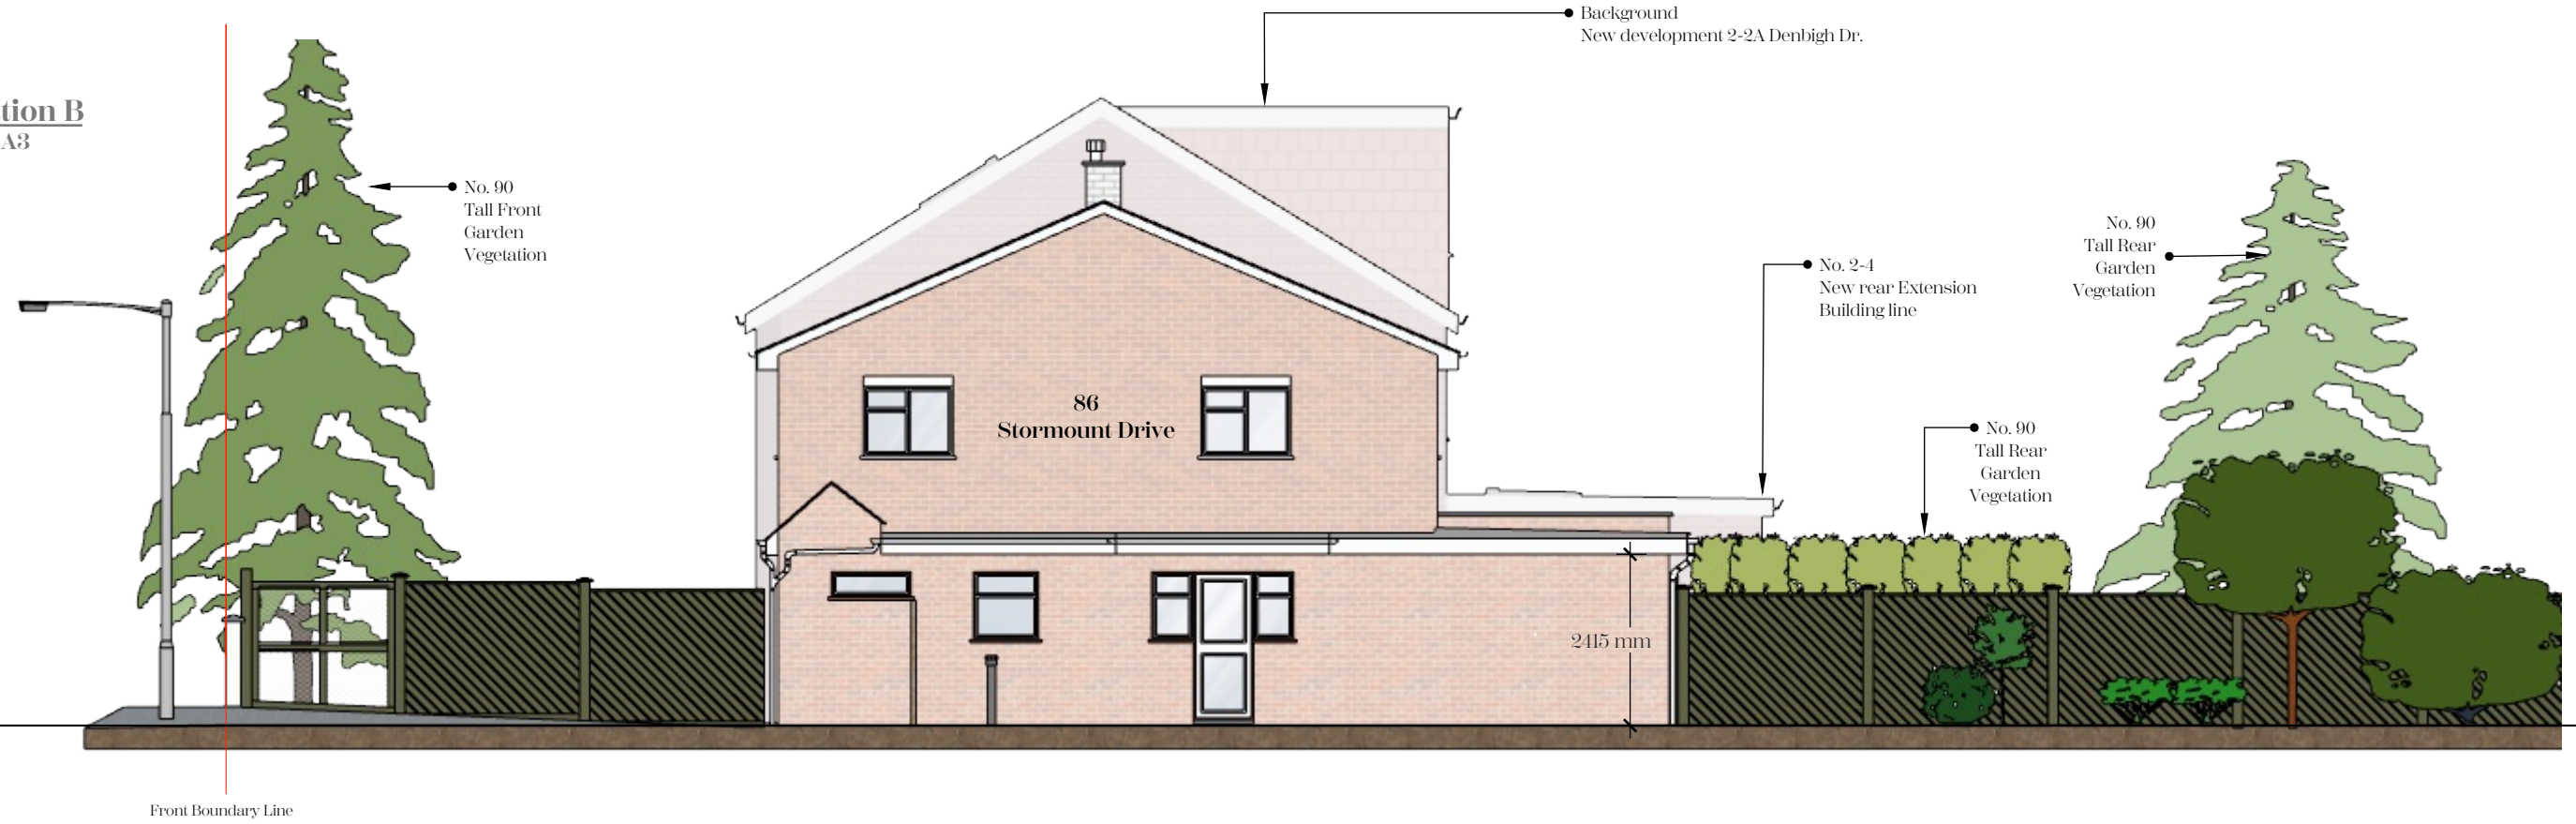


Elevation C
1:100 @ A3



SK

COPYRIGHT
This drawing has been produced by Shammi Kohli, not to be used or reproduced by any other party for any purpose.

Existing Elevations submitted for planning application purposes only. Based on Ordnance Survey Mapping.

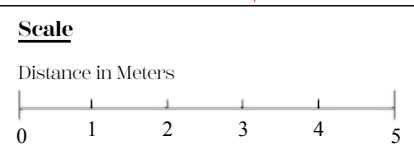

CLIENT:
Mr S Kohli

Project Description:
Residential property - planning application

SITE ADDRESS:
88 Stormount Drive
Hayes
UB3 1RH

DRAWN BY:
SK



SCALE:

ISSUED FOR:
Householder Planning Application

ISSUE DATE:
20.01.26

RE-ISSUE DATE:

REVISION:


Drawing Title:
Existing Elevations
B & C

Drawing No.:
88ST-007-2026

1

Existing Elevations D & Section A-A

Elevation D
1:100 @ A3

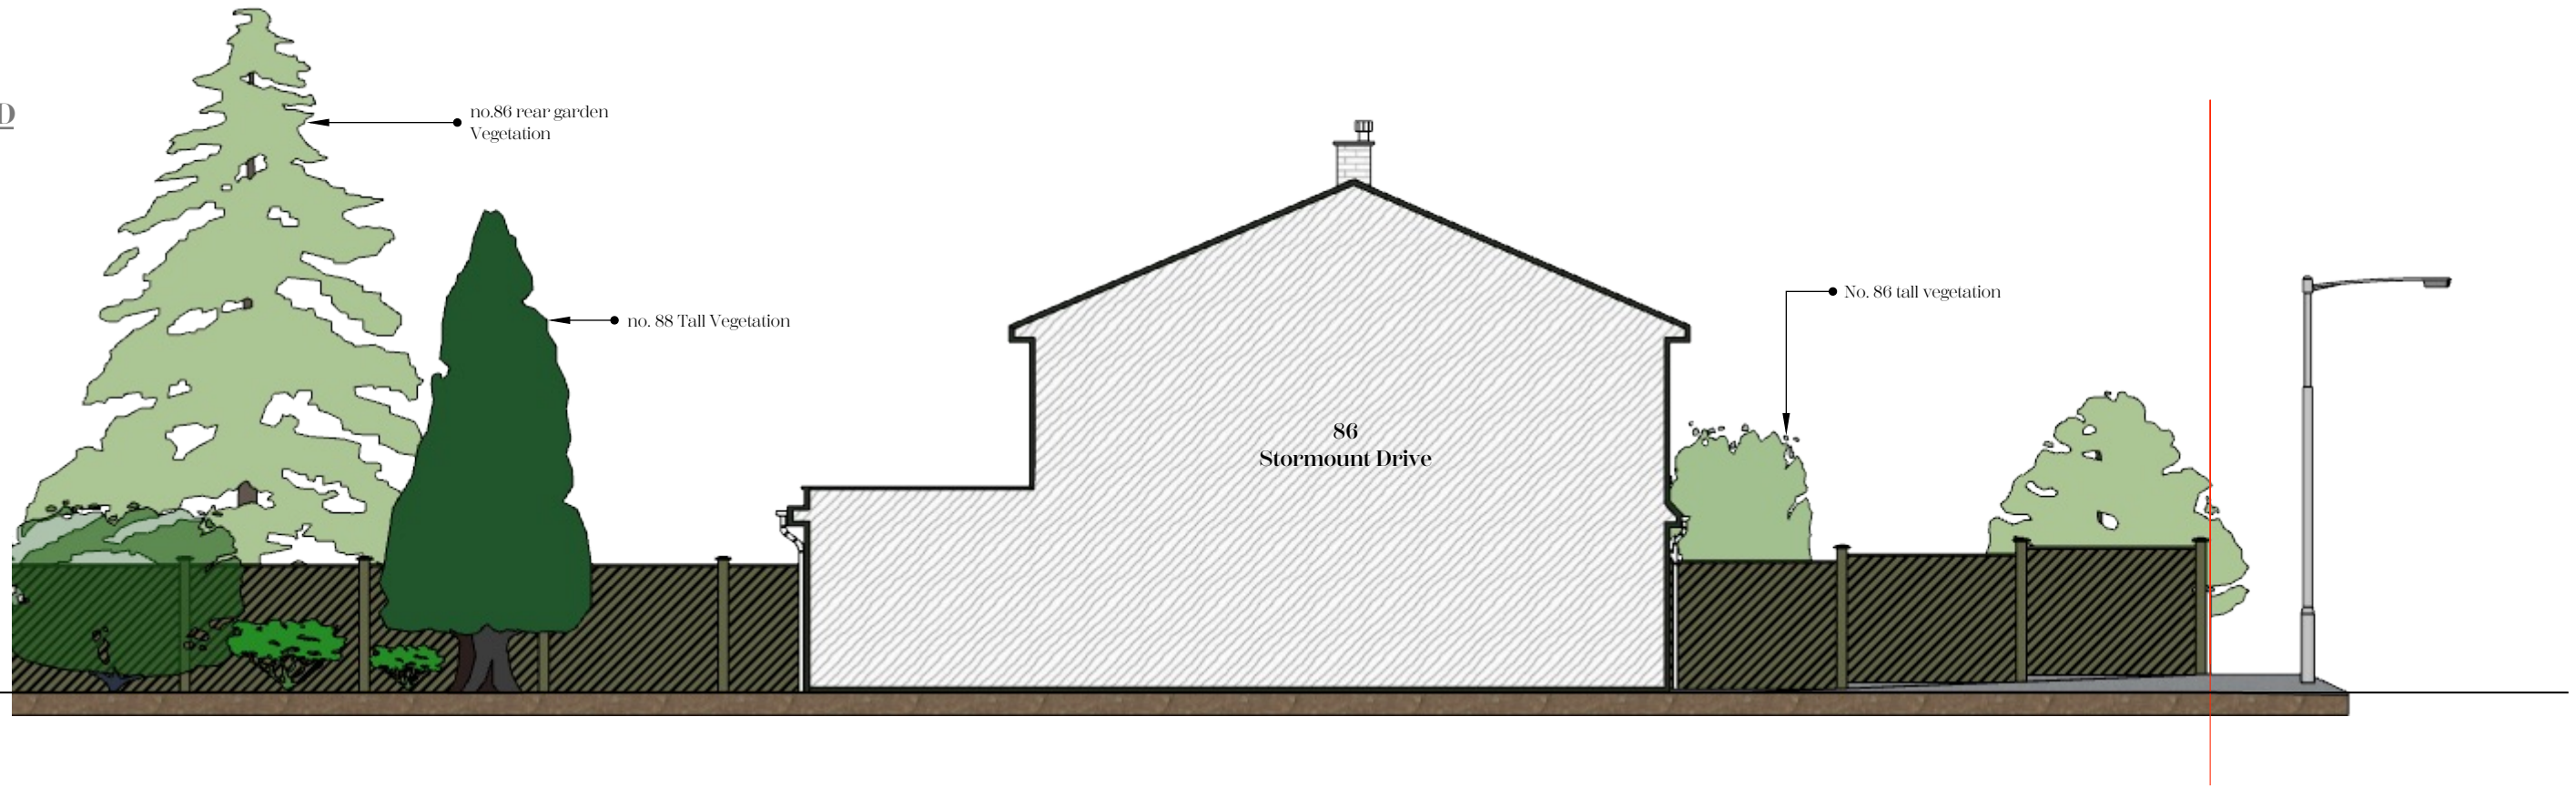


SK

COPYRIGHT
This drawing has been produced by Shammi Kohli, not to be used or reproduced by any other party for any purpose.

Existing Elevations submitted for planning application purposes only. Based on Ordnance Survey Mapping.

Scale

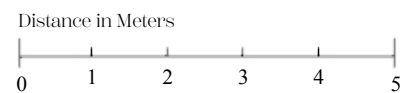

CLIENT:
Mr S Kohli

SITE ADDRESS:
88 Stormount Drive
Hayes
UB3 1RH

Project Description:
Residential property - planning application

DRAWN BY:
SK



SCALE:

ISSUED FOR:
Householder Planning Application

ISSUE DATE:
20.01.26

RE-ISSUE DATE:

REVISION:

Drawing Title:
Existing Elevation D

Drawing No.:
88ST-008-2026