

1

Proposed Site Elevations A-D

1:200 @ A3

4-4A DENBIGH DR.

2-2A DENBIGH DR.


90 STORMOUNT DRIVE

88 STORMOUNT DRIVE

86 STORMOUNT DRIVE


Elevation A

1:200 @ A3

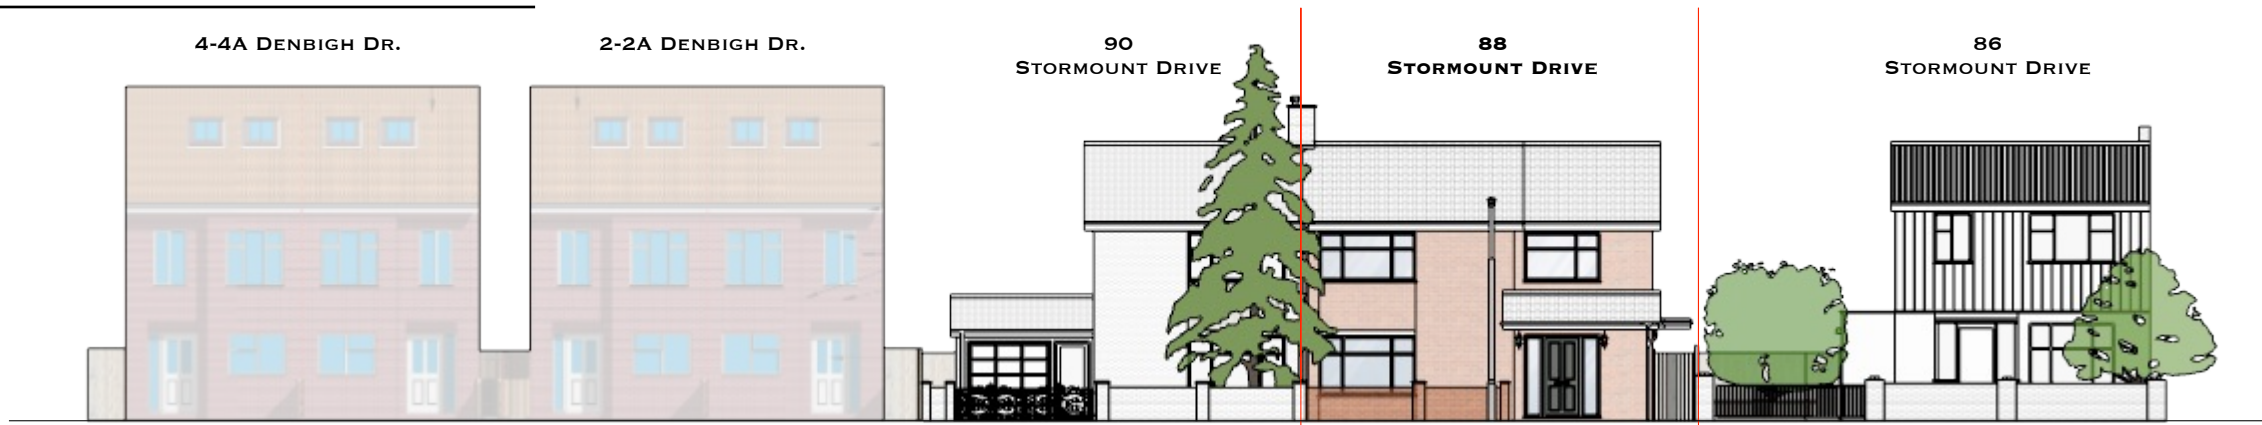


Elevation B

1:200 @ A3

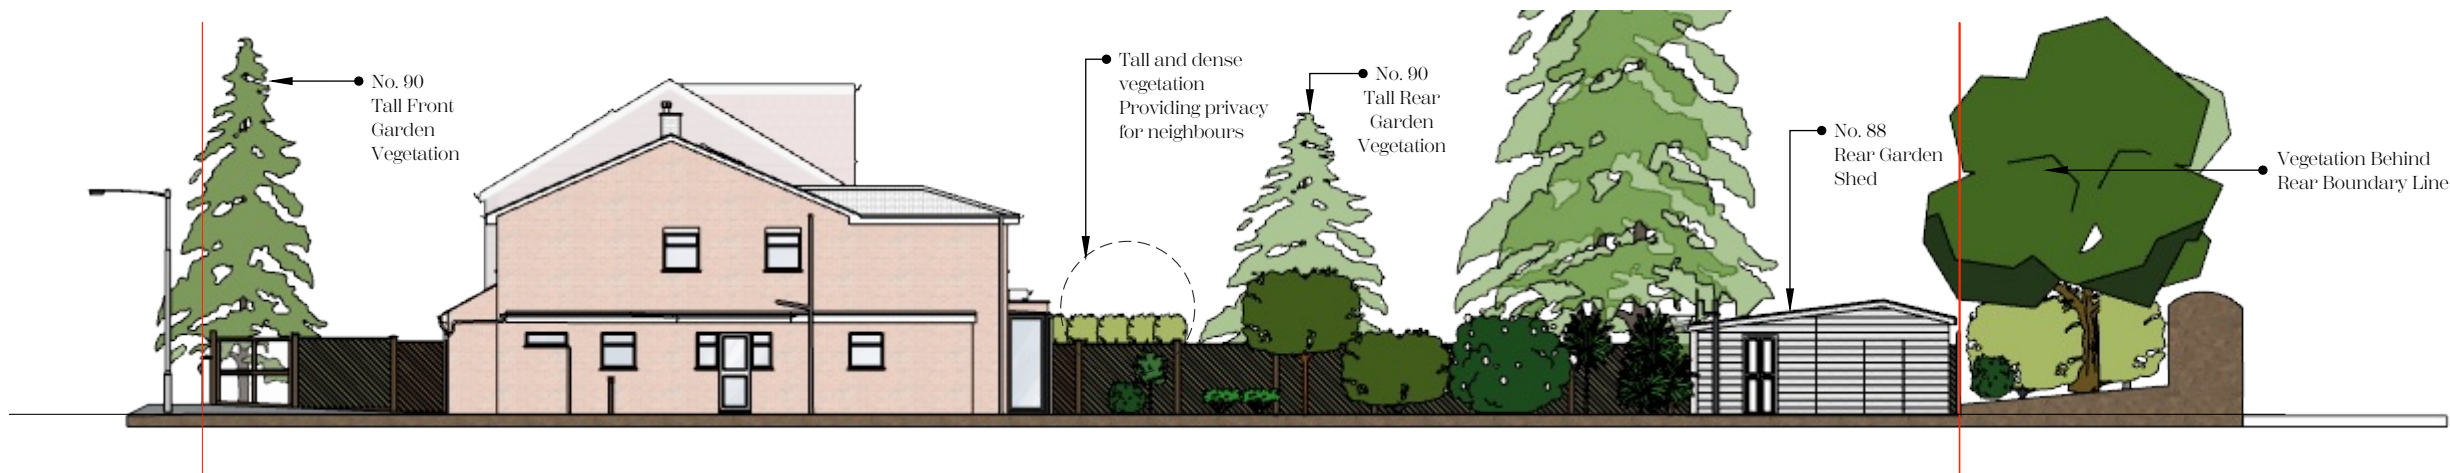


Elevation C

1:200 @ A3

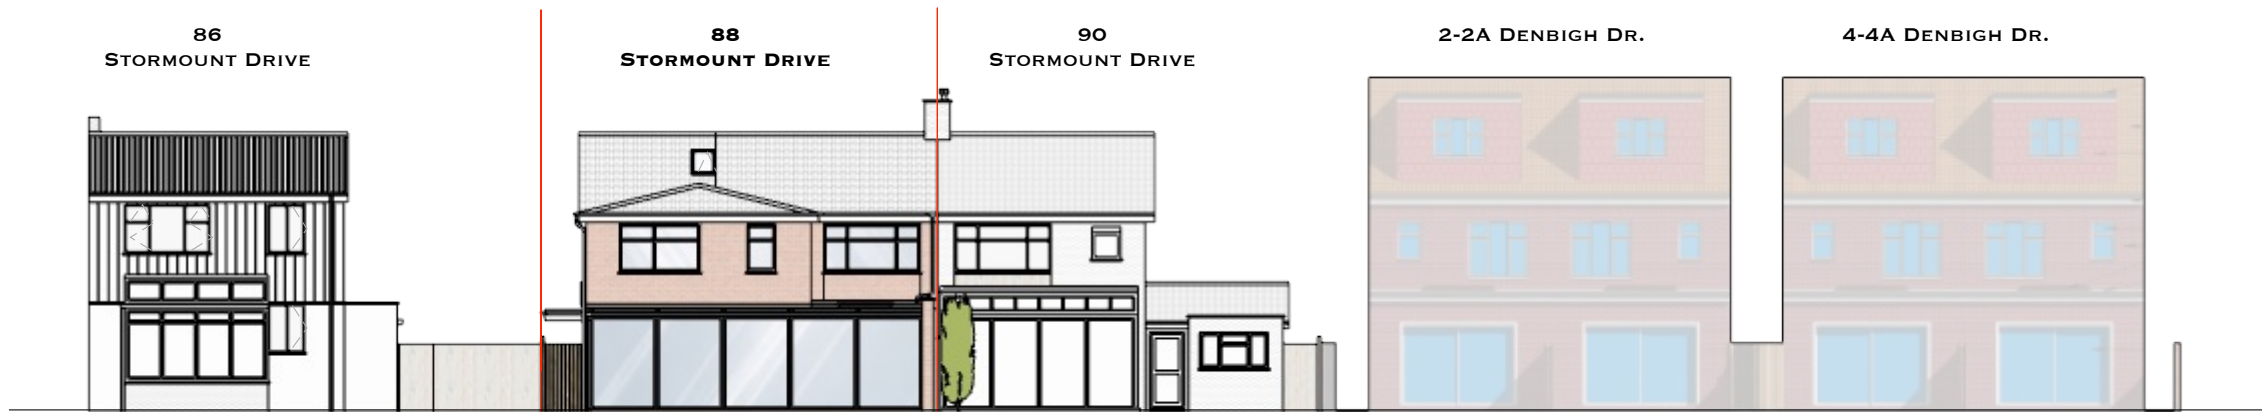


Elevation D

1:200 @ A3

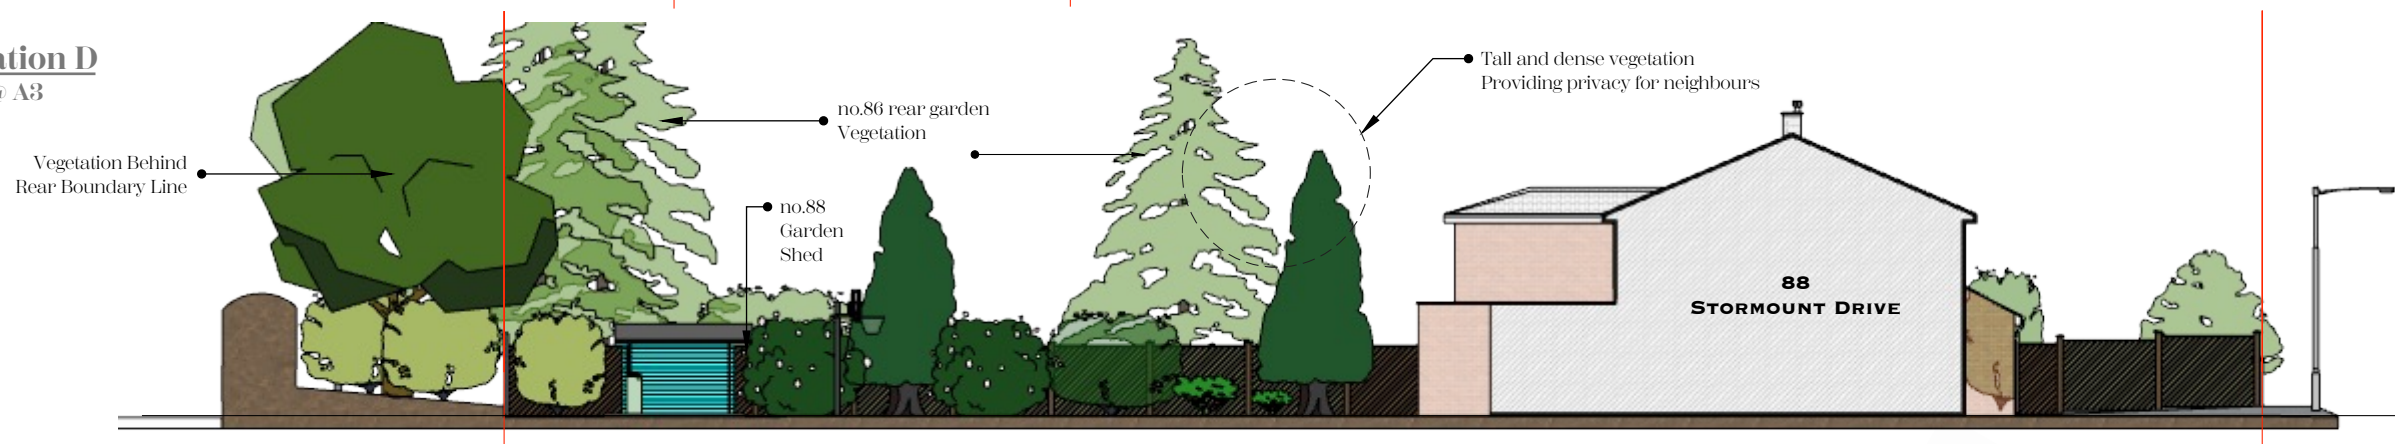

COPYRIGHT
This drawing has been produced by Shammi Kohli, not to be used or reproduced by any other party for any purpose.

Proposed Elevations submitted for planning application purposes only. Based on Ordnance Survey Mapping.

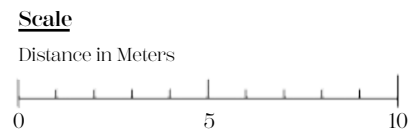

CLIENT:
Mr S Kohli

SITE ADDRESS:
88 Stormount Drive
Hayes
UB3 1RH

Project Description:
Residential property - planning application

DRAWN BY:
SK



SCALE:

ISSUED FOR:
Householder Planning Application

ISSUE DATE:
20.01.26

RE-ISSUE DATE:

REVISION:

Drawing Title:
Proposed Site Elevations A,B,C & D

Drawing No.:
88ST-011-2026

1 Elevations - Proposed

1:100 @ A3

2-2A Denbigh Dr.



Elevation A StreetView

1:100 @ A3

2-2A Denbigh Dr.



Elevation A

1:100 @ A3

COPYRIGHT
This drawing has been produced by Shammi Kohli, not to be used or reproduced by any other party for any purpose.

Proposed Elevations submitted for planning application purposes only. Based on Ordnance Survey Mapping.



Scale

Distance in Meters



CLIENT:
Mr S Kohli

SITE ADDRESS:
88 Stormount Drive
Hayes
UB3 1RH

Project Description:
Residential property - planning application

DRAWN BY:
SK



SCALE:

ISSUED FOR:
Householder Planning Application

ISSUE DATE:
20.01.26

RE-ISSUE DATE:

REVISION:


Drawing Title:
Proposed Elevations A
Streetview &
Elevation A
Drawing No:
88ST-012-2026

1 Elevations - Proposed

1:100 @ A3

Elevation B

1:100 @ A3

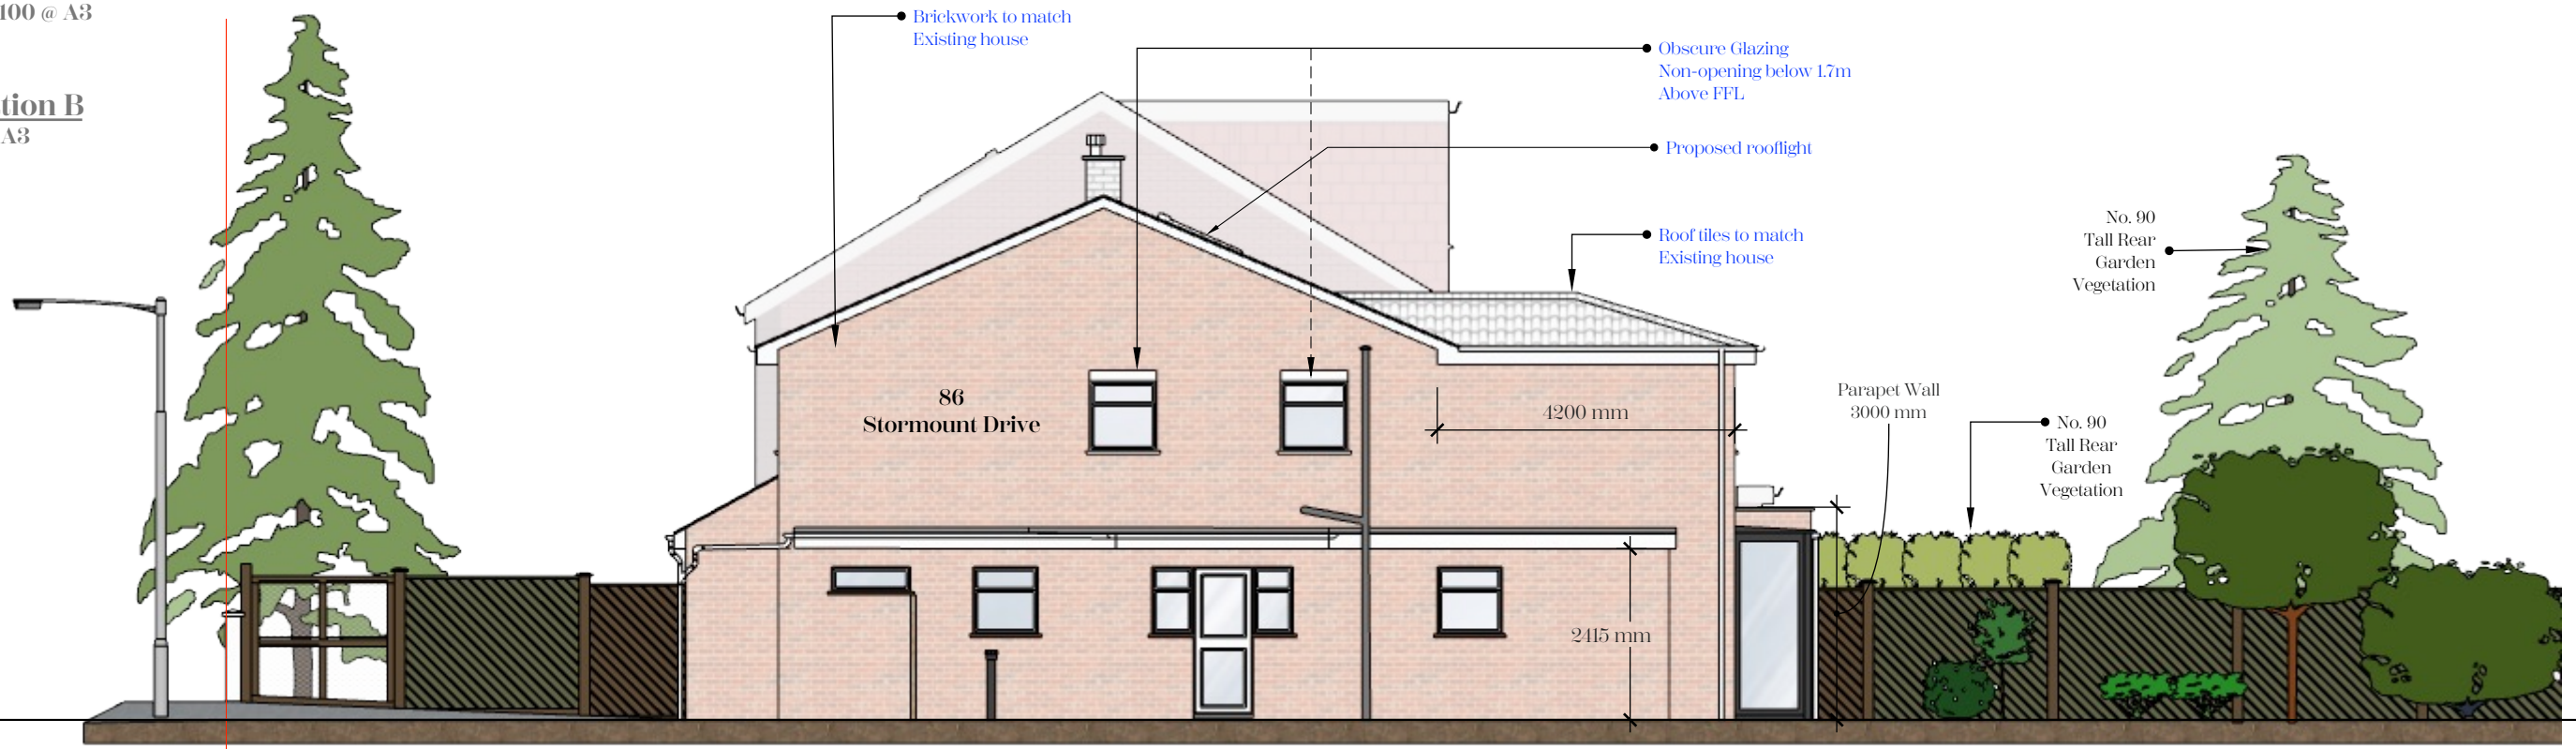


Elevation C

1:100 @ A3



COPYRIGHT
This drawing has been produced by Shammi Kohli, not to be used or reproduced by any other party for any purpose.

Proposed Elevations submitted for planning application purposes only. Based on Ordnance Survey Mapping.

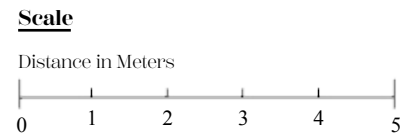

CLIENT:
Mr S Kohli

Project Description:
Residential property - planning application

SITE ADDRESS:
88 Stormount Drive
Hayes
UB3 1RH

DRAWN BY:
SK



SCALE:

ISSUED FOR:
Householder Planning Application

ISSUE DATE:
20.01.26
RE-ISSUE DATE:

REVISION:

Drawing Title:
Proposed Elevations
B & C
Drawing No.:
88ST-03-2026


1

Elevations - Proposed

1:100 @ A3

Elevation D

1:100 @ A3

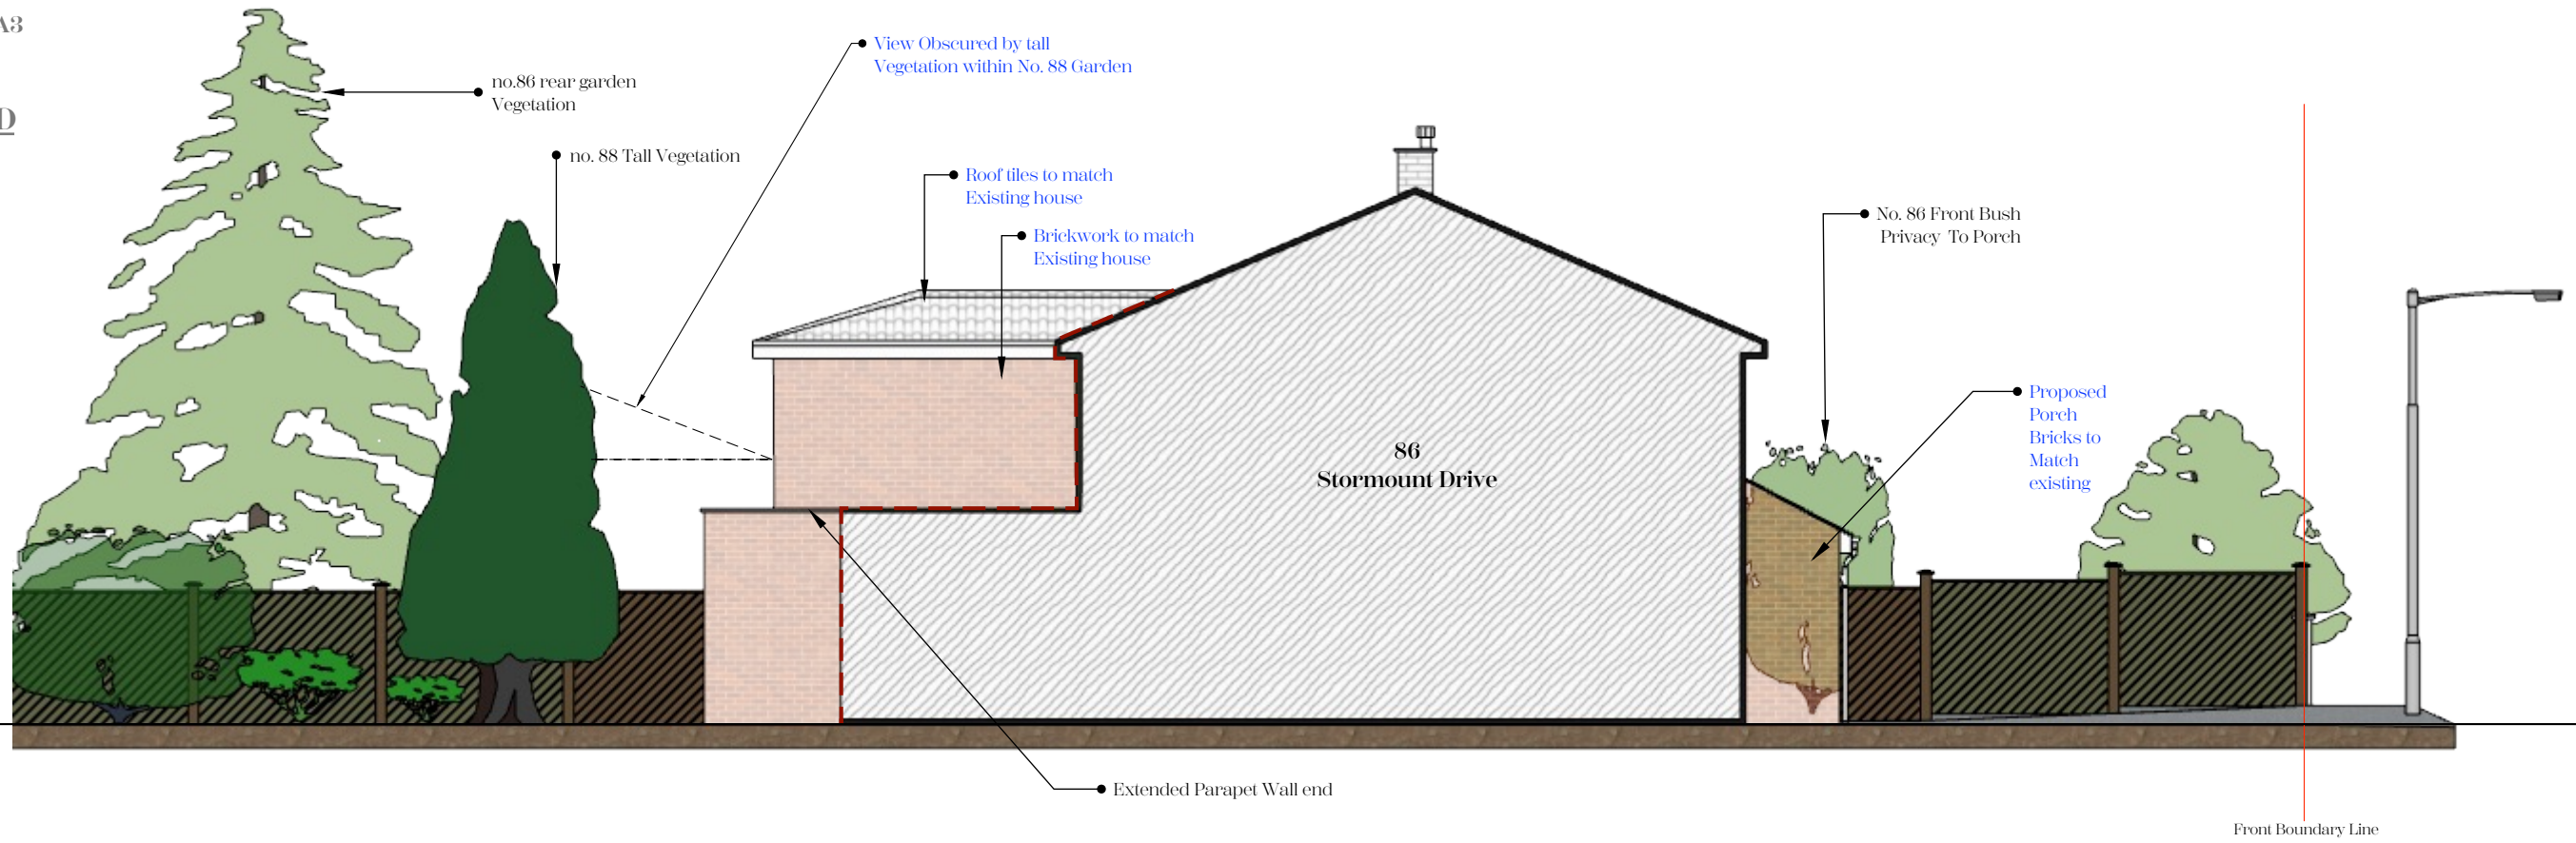


COPYRIGHT
 This drawing has been produced by Shammi Kohli, not to be used or reproduced by any other party for any purpose.

Proposed Elevations submitted for planning application purposes only. Based on Ordnance Survey Mapping.

SK

Scale

Distance in Meters

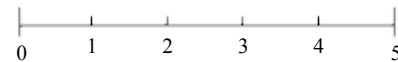

CLIENT:
Mr S Kohli

SITE ADDRESS:
88 Stormount Drive
Hayes
UB3 1RH

Project Description:
Residential property - planning application

DRAWN BY:
SK



SCALE:

ISSUED FOR:
Householder Planning Application

ISSUE DATE:
20.01.26

REVISION:

Drawing Title:
 Proposed Elevations D
 &
 Section A-A
 Drawing No:
 88ST-014-2026