


general notes:

Do Not Scale. All dimensions and conditions are to be checked on site prior to preparing drawings or commencing any work.

This drawing is the property of DBLO Associates Architects and protected by the Copyright, Designs and Patents Act, 1988

Legend:

- 1) uPVC French Doors and lighting, with glazed Juliet balcony
- 2) T&G Cedar wood rainscreen finish to cement boarding, covered with waterproof sheeting.
- 3) Tile to fascia to match existing roof tiles
- 4) GRP Flat roof, with Aluminium flashing (fasica),
- 5) uPVC RWP
- 6) uPVC SVP
- 7) Skylights - Projection less than 100mm above roof plane (Roof skylight above the dormer will not project above the existing ridgeline).
- 8) Dormer Cheeks to have Soft metal covering.
- 9) uPVC frame windows

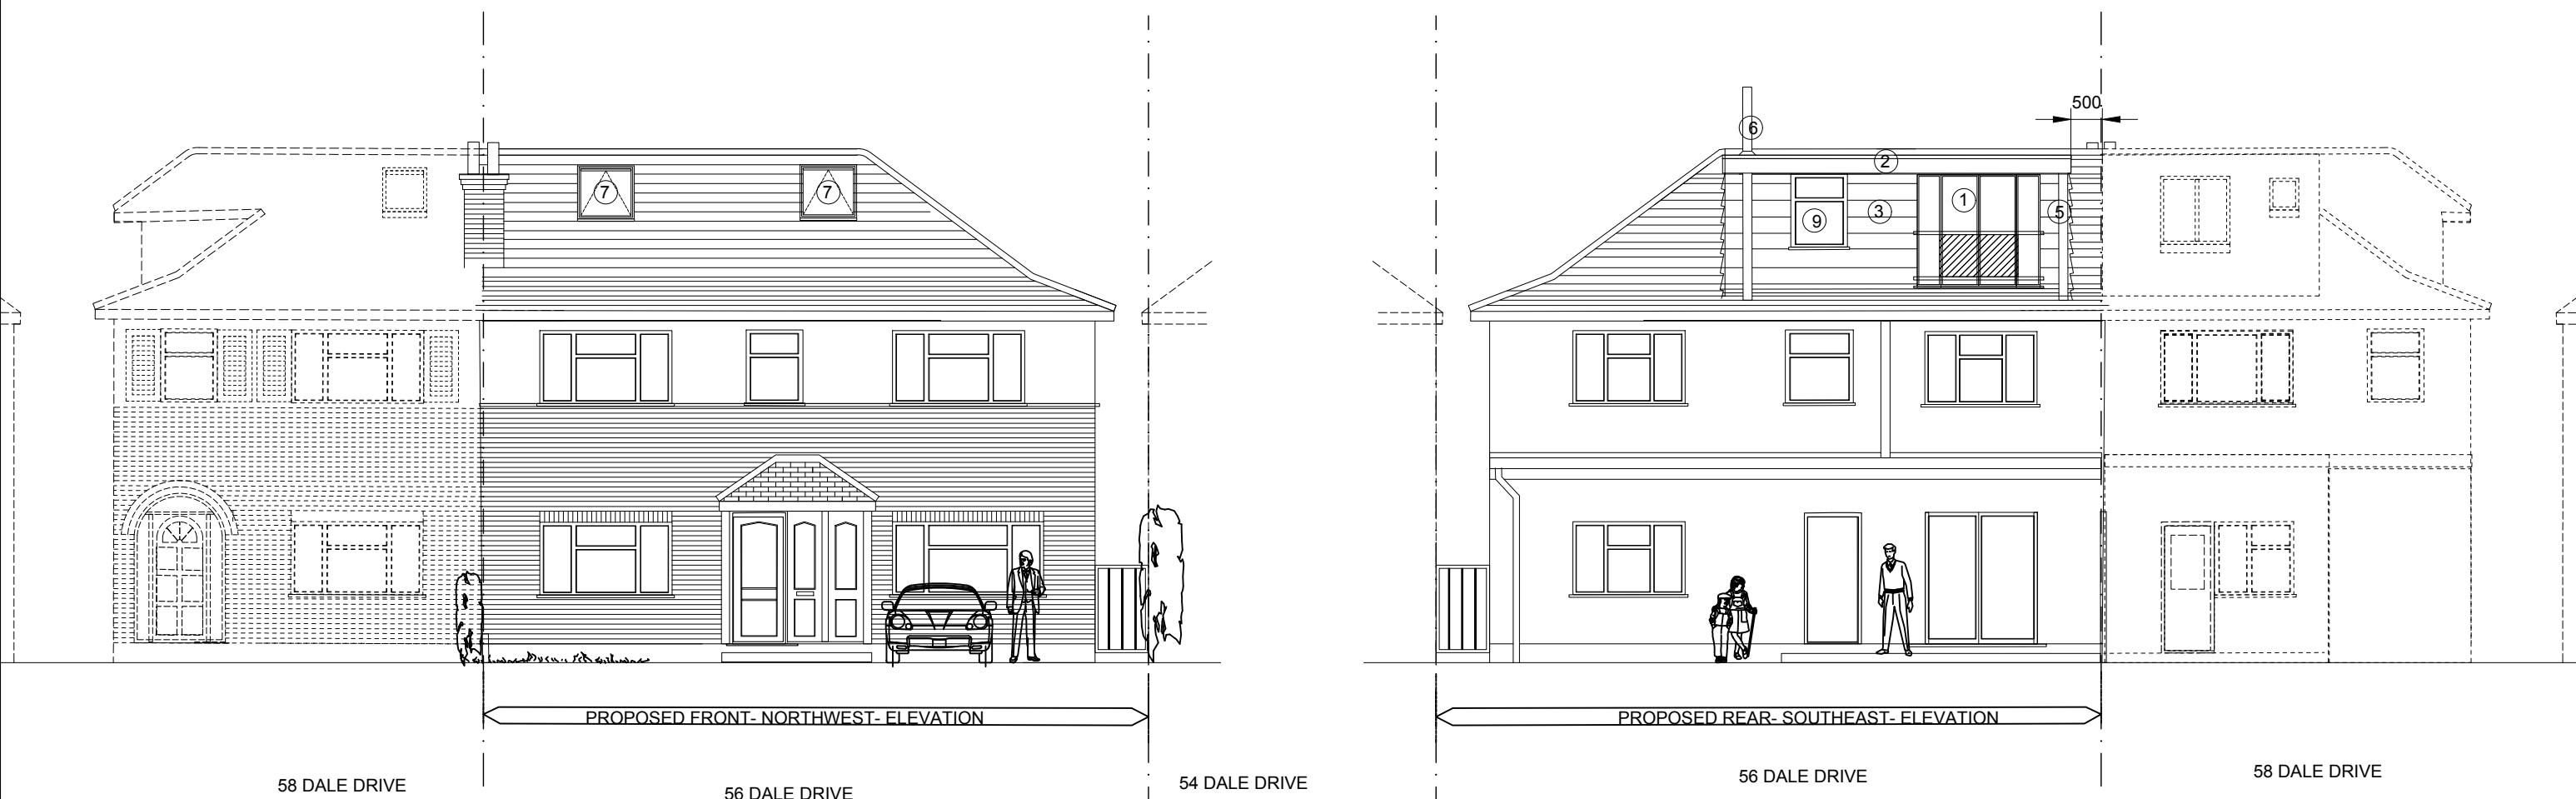

58 DALE DRIVE

56 DALE DRIVE

54 DALE DRIVE

56 DALE DRIVE

58 DALE DRIVE

0 1 2 3 4 5
metres