



general notes:

Do Not Scale. All dimensions and conditions are to be checked on site prior to preparing drawings or commencing any work.

This drawing is the property of Cre8:Portfolio and protected by the Copyright, Designs and Patents Act, 1988

Legend:

- 1) New Entrance Porch uPVC frame Glazed Enclosure
- 2) New Entrance Porch tiles to match existing
- 3) Skylights - Projection less than 100mm above roof plane  
(Roof skylight above the dormer will not project above the existing ridgeline.)

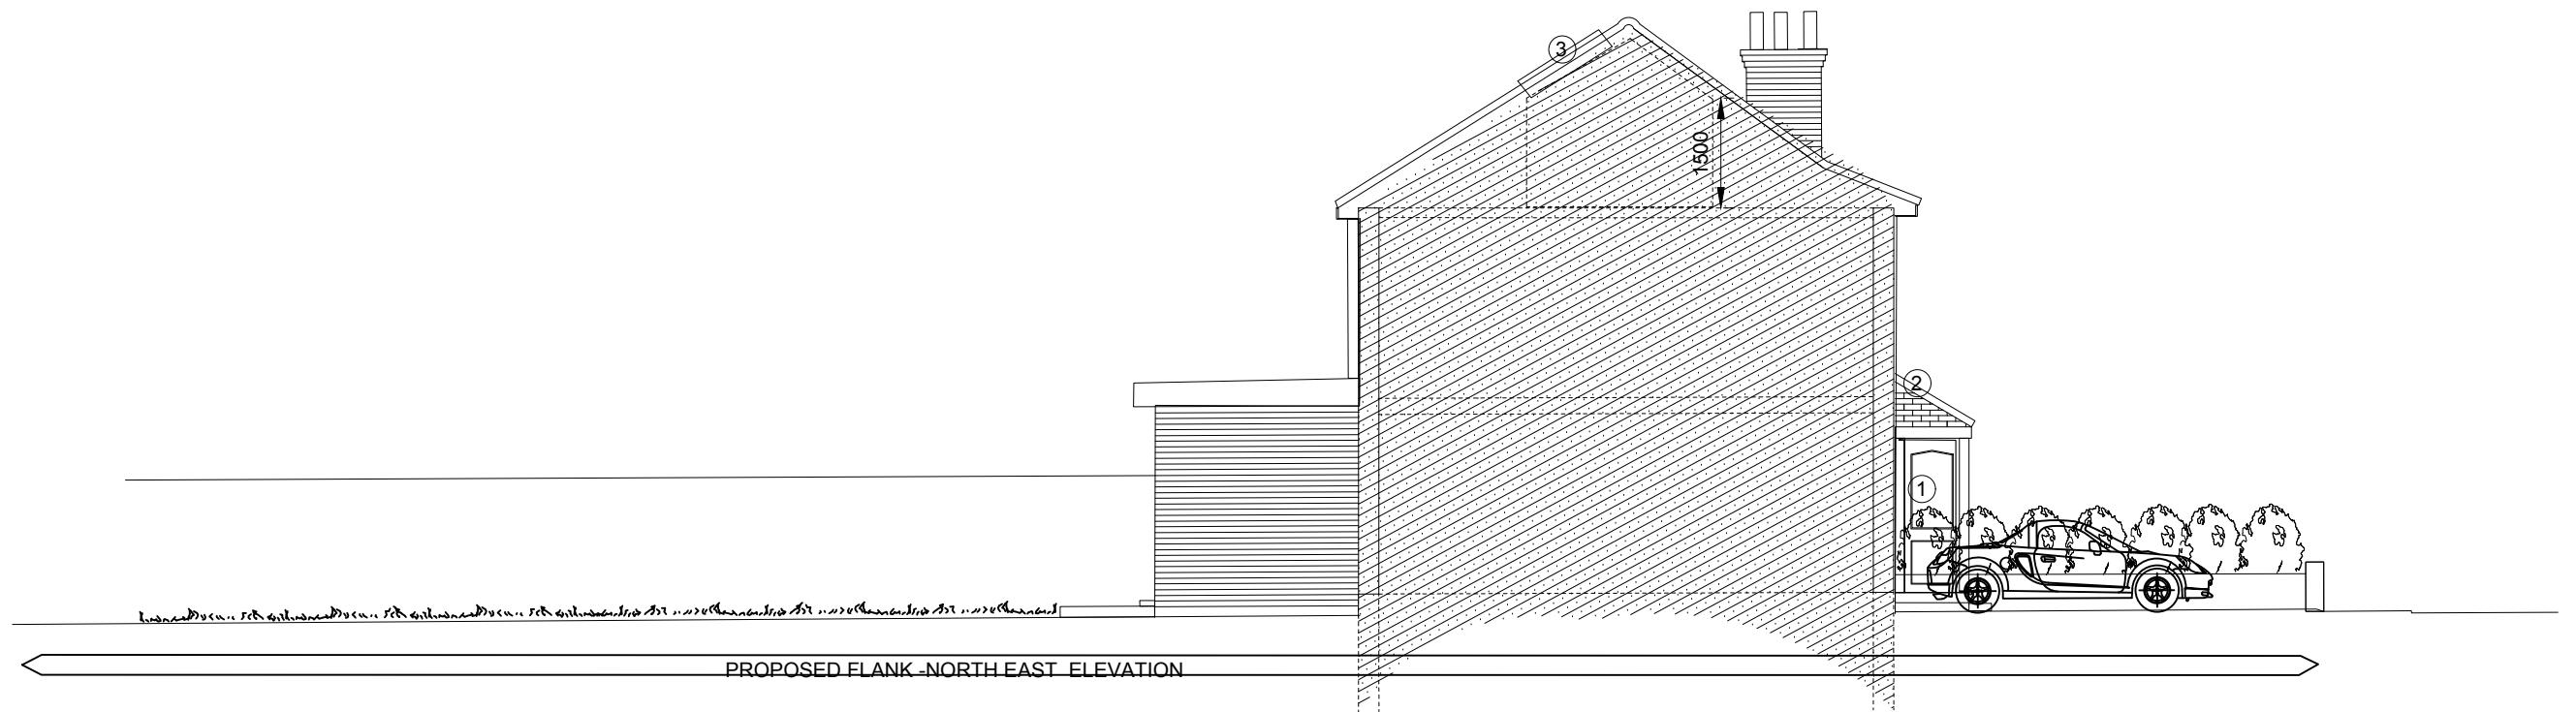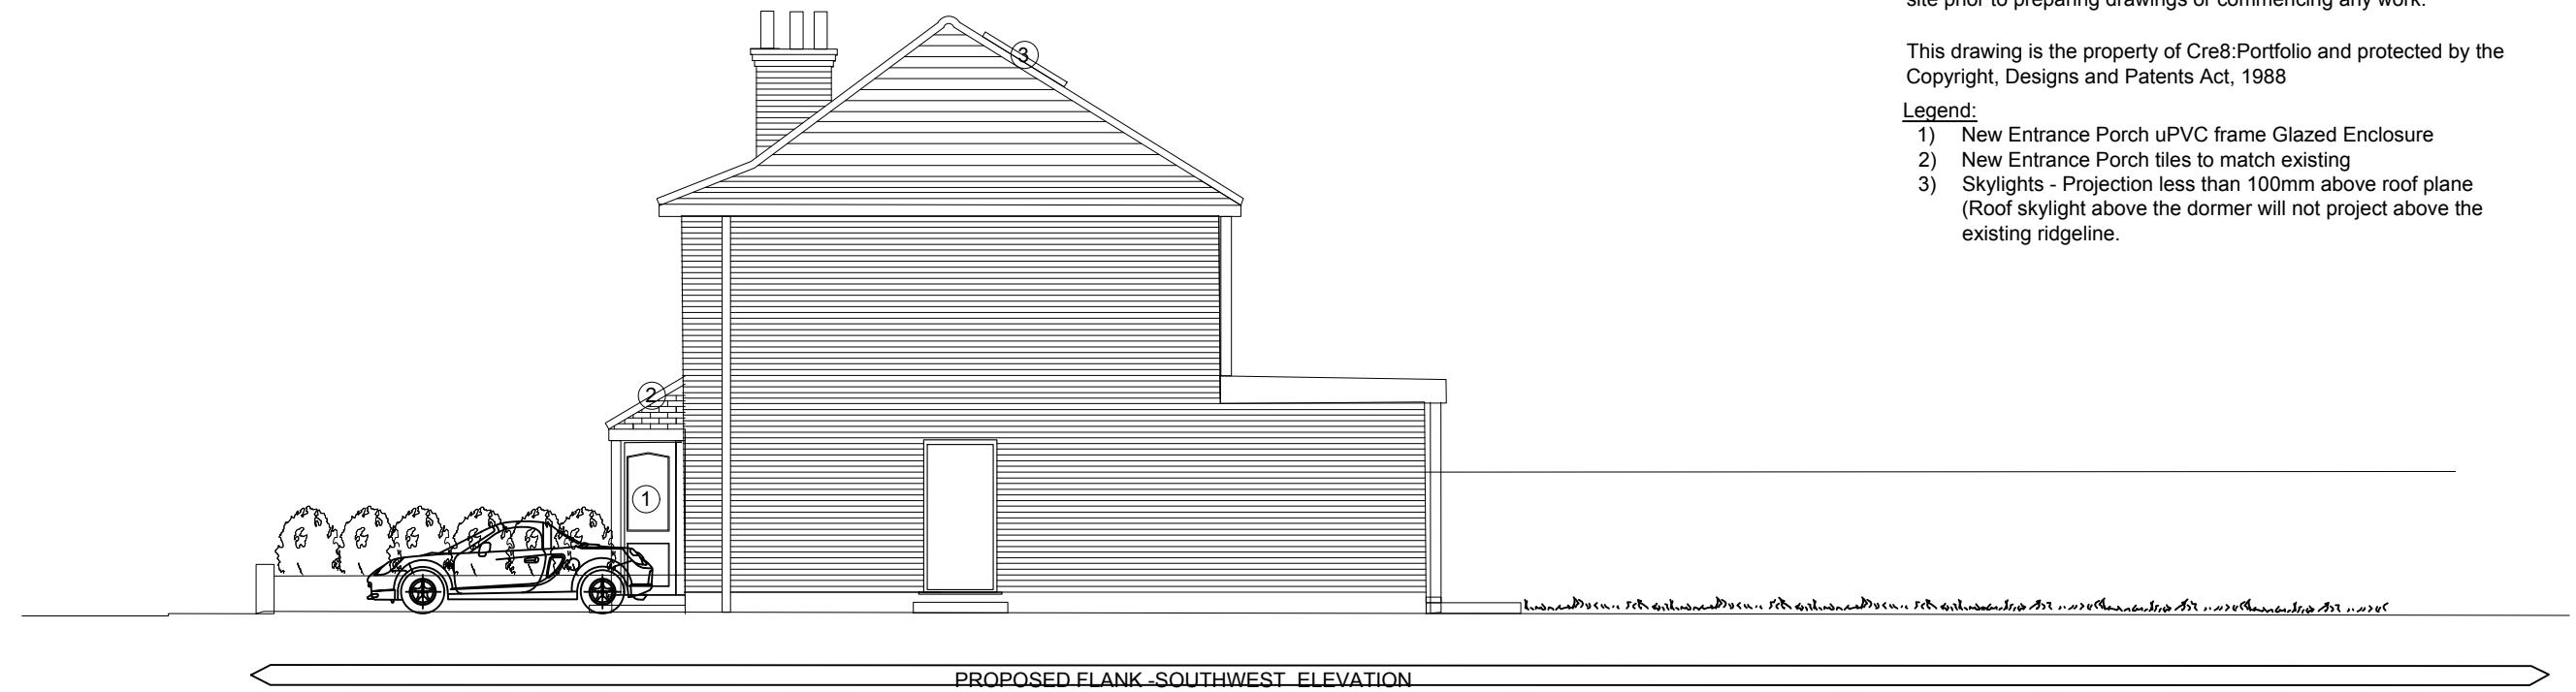

0 1 2 3 4 5  
metres