




FRONT ELEVATION ①

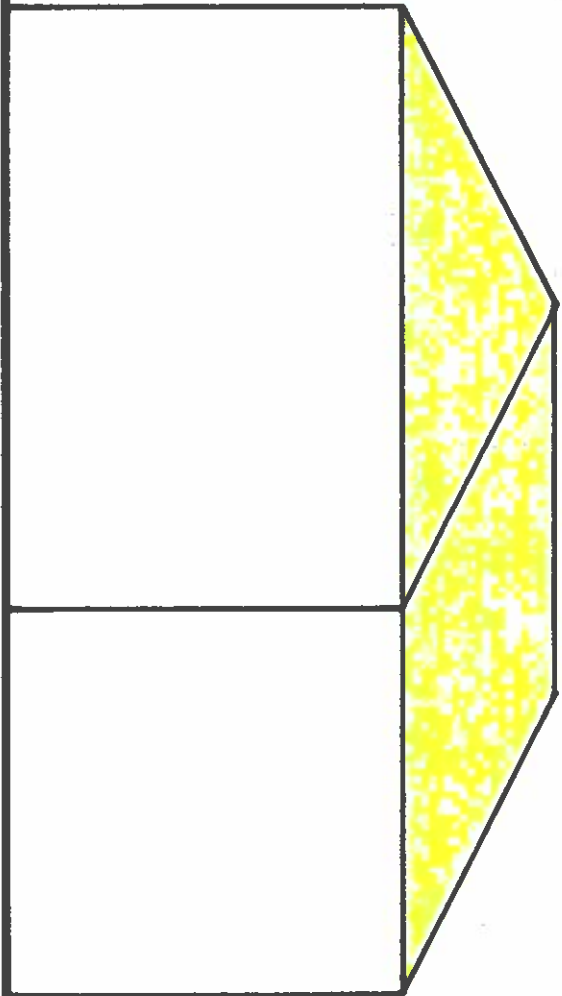


SIDE ELEVATION ③

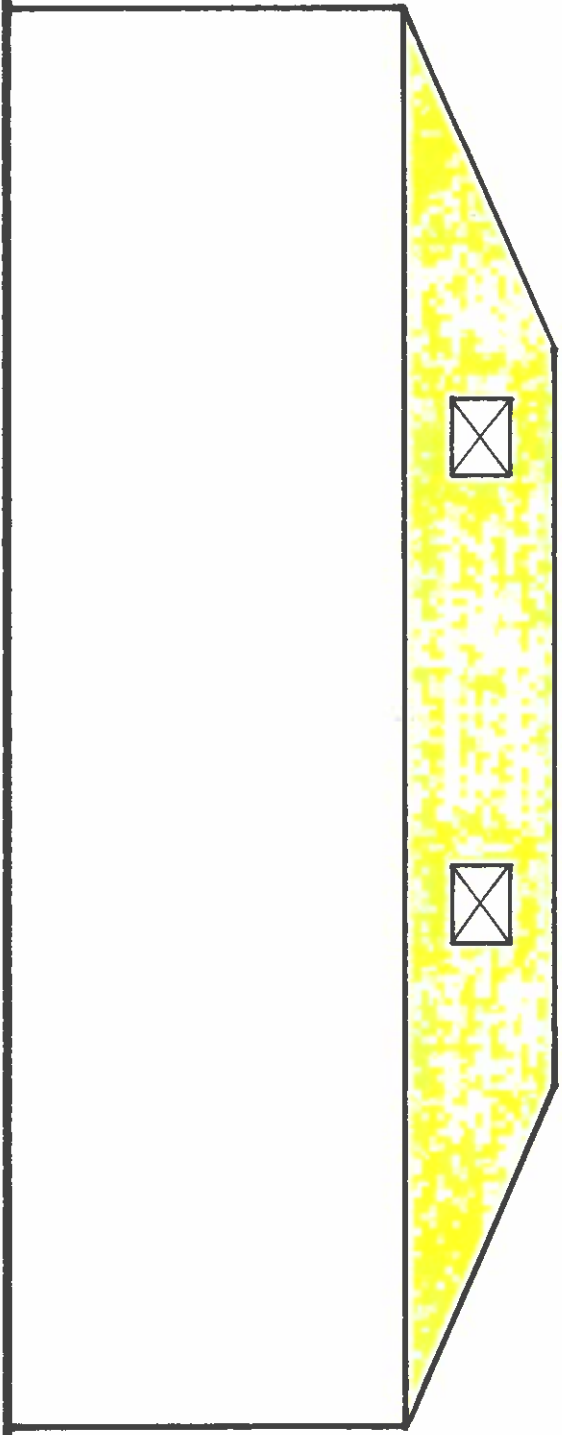

REAR ELEVATION ②

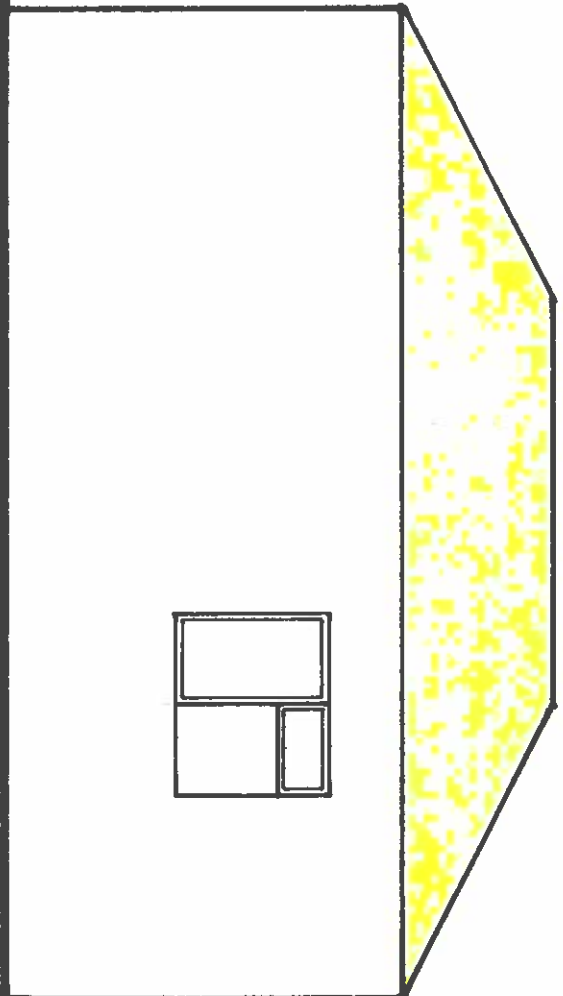

SIDE ELEVATION ④

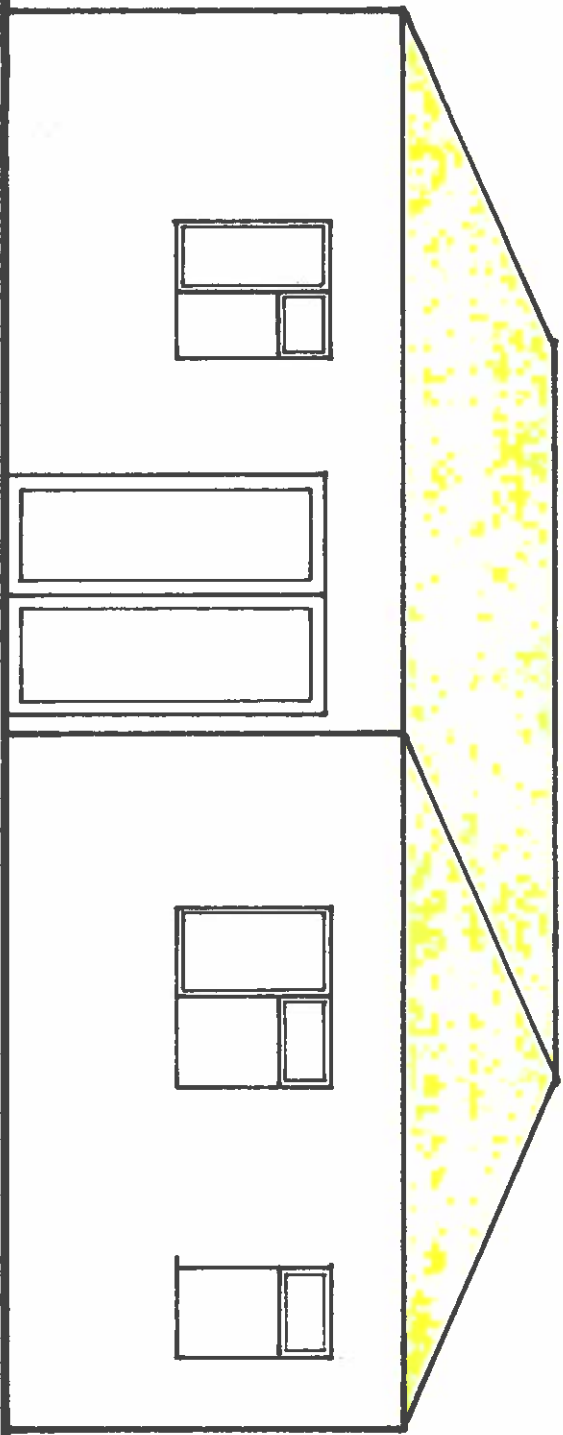

EXISTING ELEVATION HANDS. THERE WILL BE NO CHANGE WITH THE NEW
PROPOSED ELEVATION HANDS, OTHER THAN NEW ACCESS GATES TO THE PROPERTY.
AS WELL AS A NEW BOUNDARY FENCE.

105 GRANBOULE WAY, HANES, M114 1X, URGENT
DRAWING SCALE, 1:50