


FLOOR PLAN

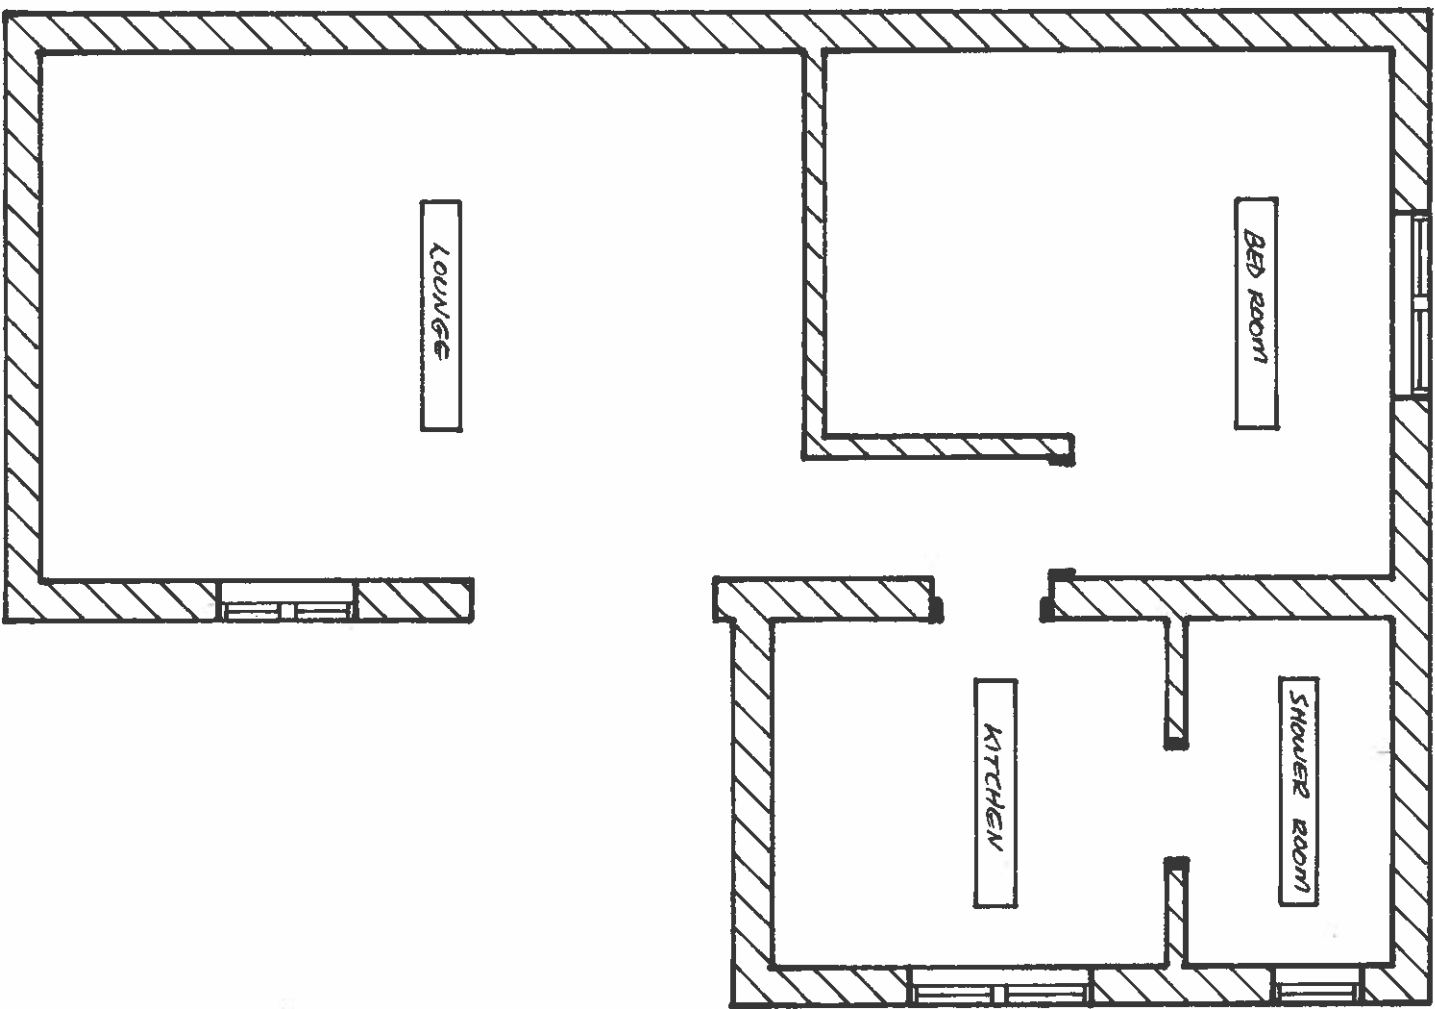

105 COBURN WAY, HAYES, MIDX, UB4 0NR
DRAWING SCALE, 1:50

EXISTING FLOOR PLAN. THERE WILL BE NO CHANGE
WITH THE NEW PROPOSED FLOOR PLAN, OTHER
THAN NEW ACCESS GATES TO THE PROPERTY.
AS WELL AS A NEW BOUNDARY FENCE.