


Location Plan

Site Address: Aashiya, 13, Norwich Road, Northwood, HA6 1ND



Date Produced: 07-Aug-2025

Scale: 1:1250 @A3

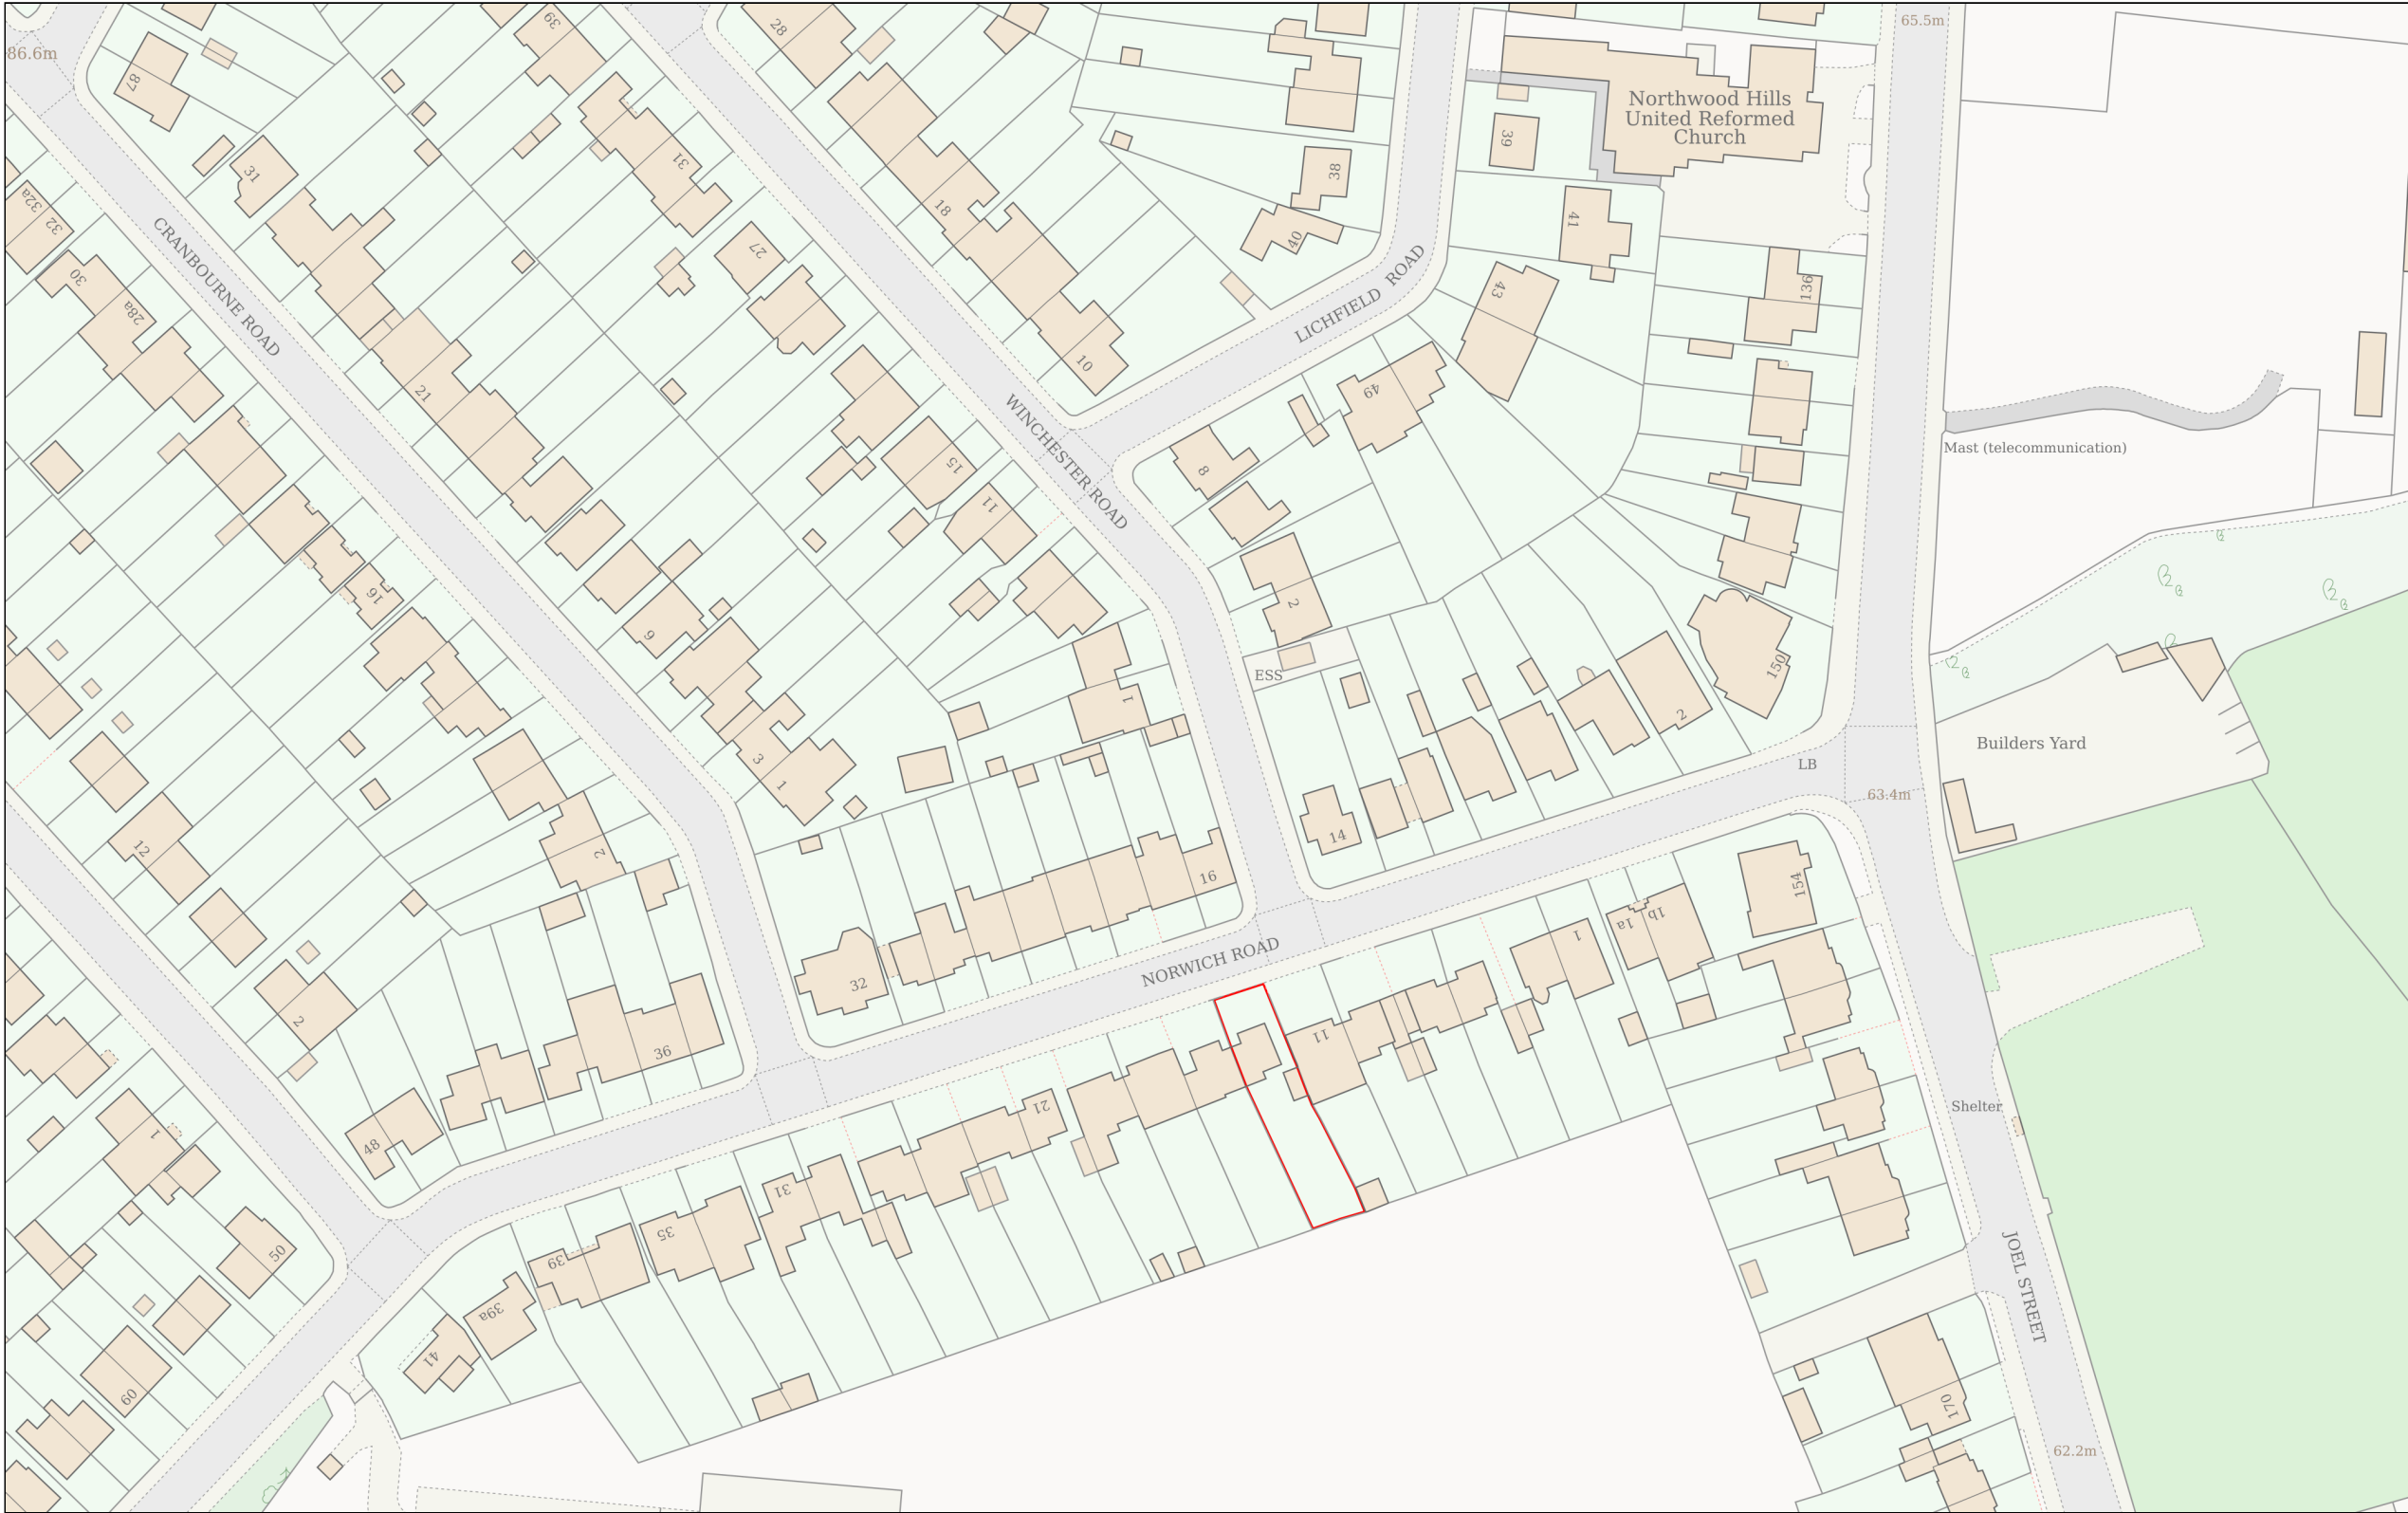

Planning Portal Reference: PP-14231319v1

