


Location Plan

Site Address: Aashiya, 13, Norwich Road, Northwood, HA6 1ND

Date Produced: 25-Jan-2026

Scale: 1:1250 @A4

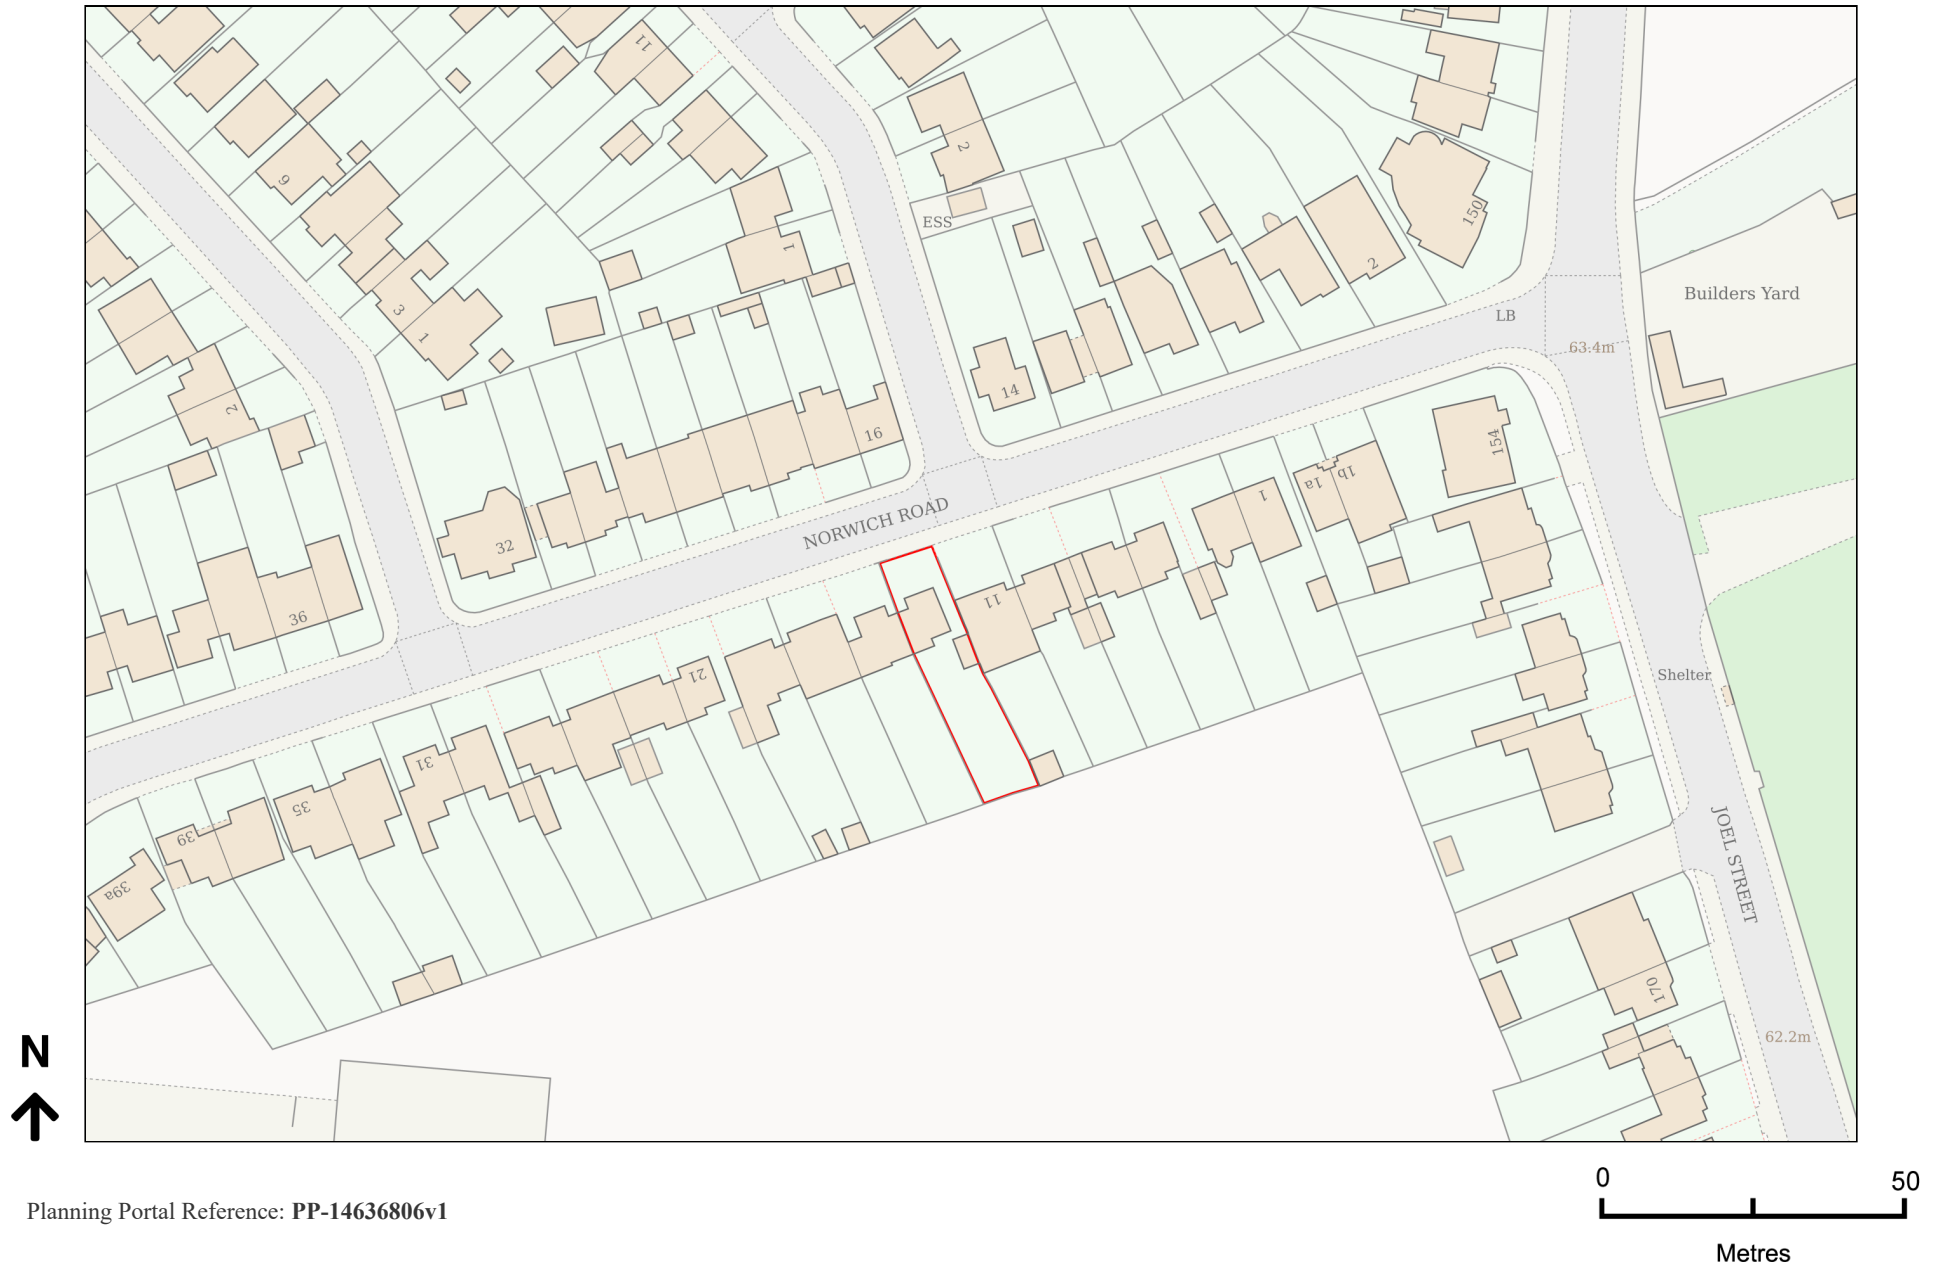

Planning Portal Reference: PP-14636806v1