
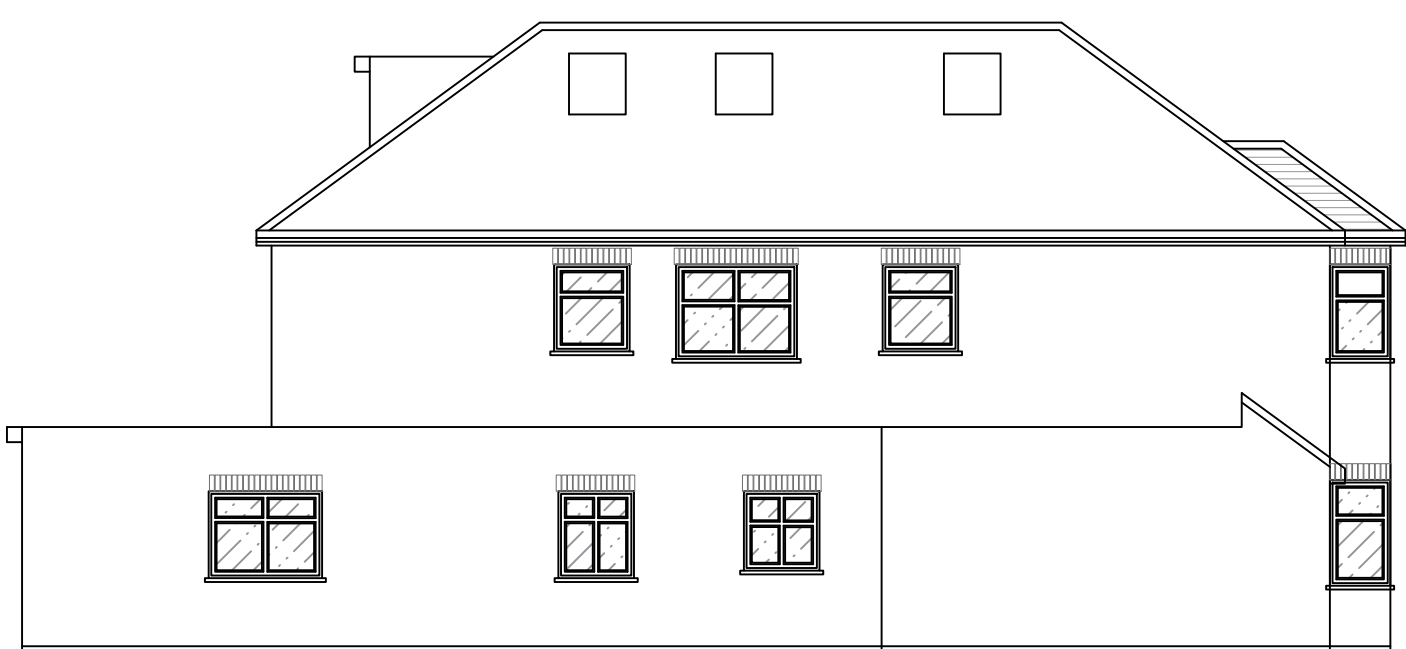
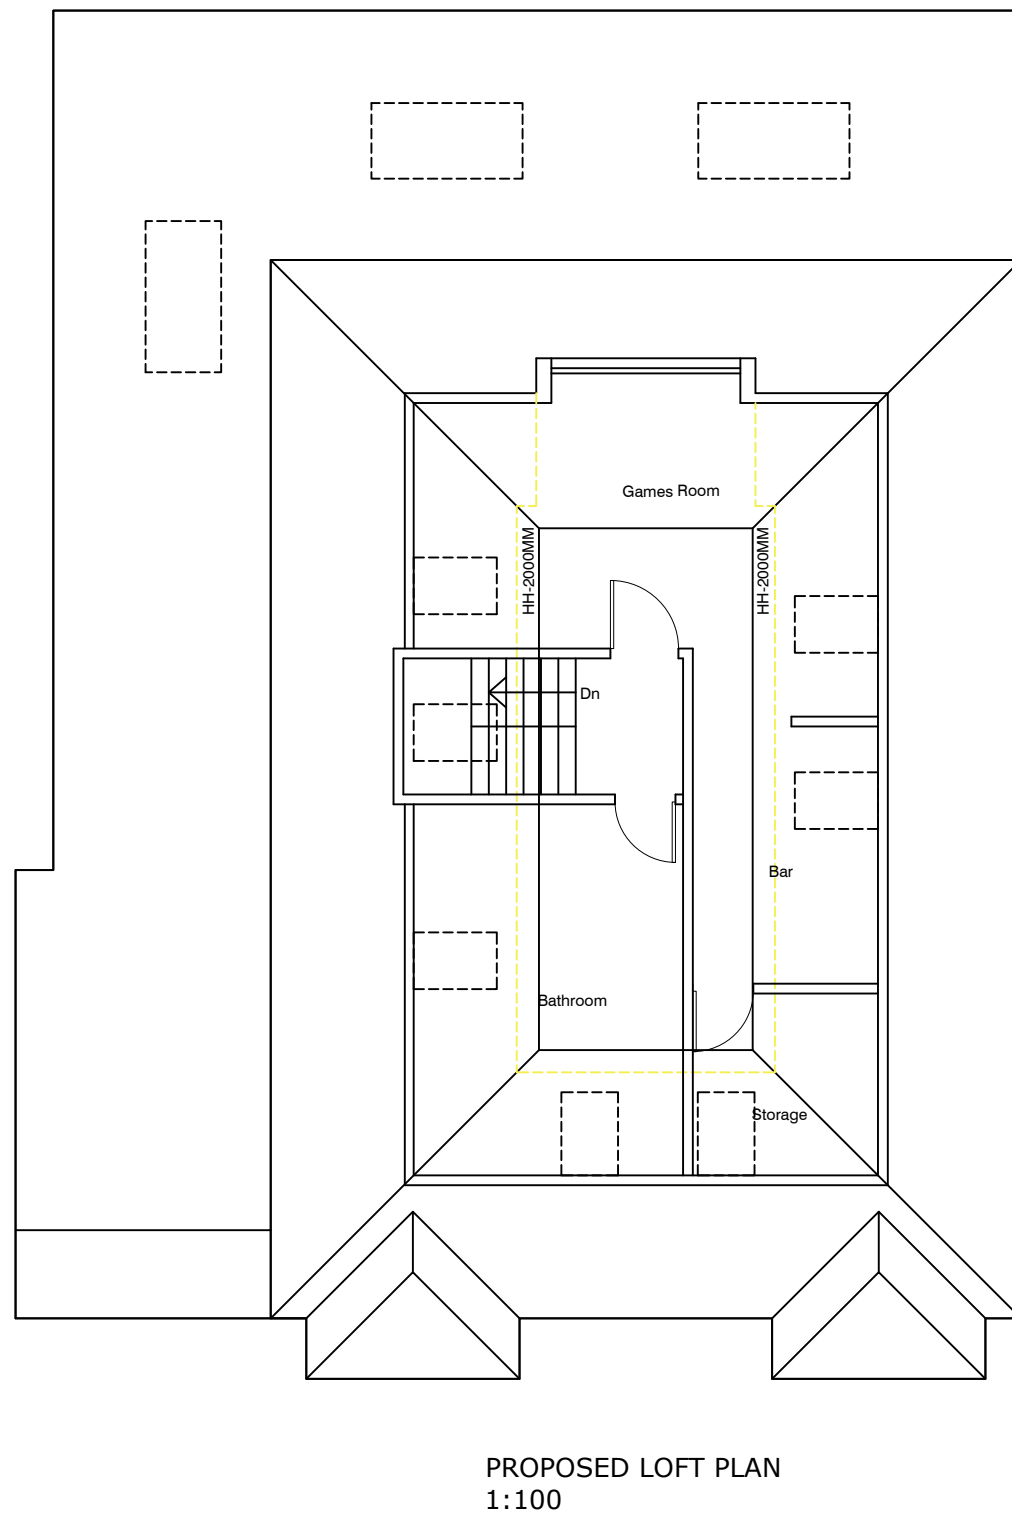
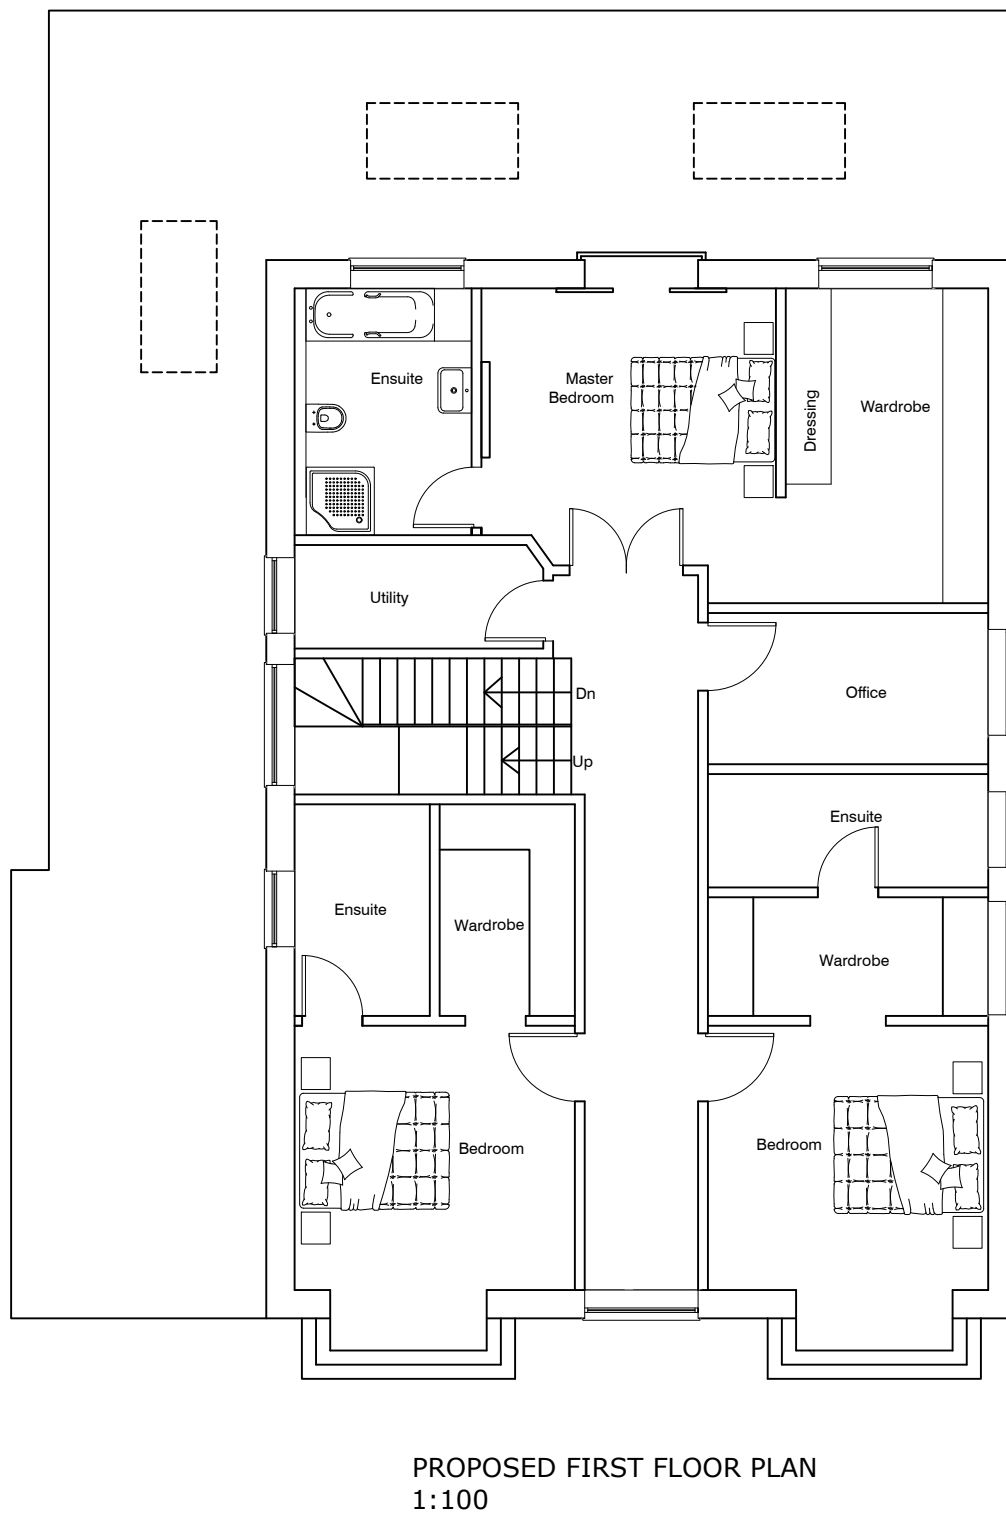


SCALE BAR 1:1250

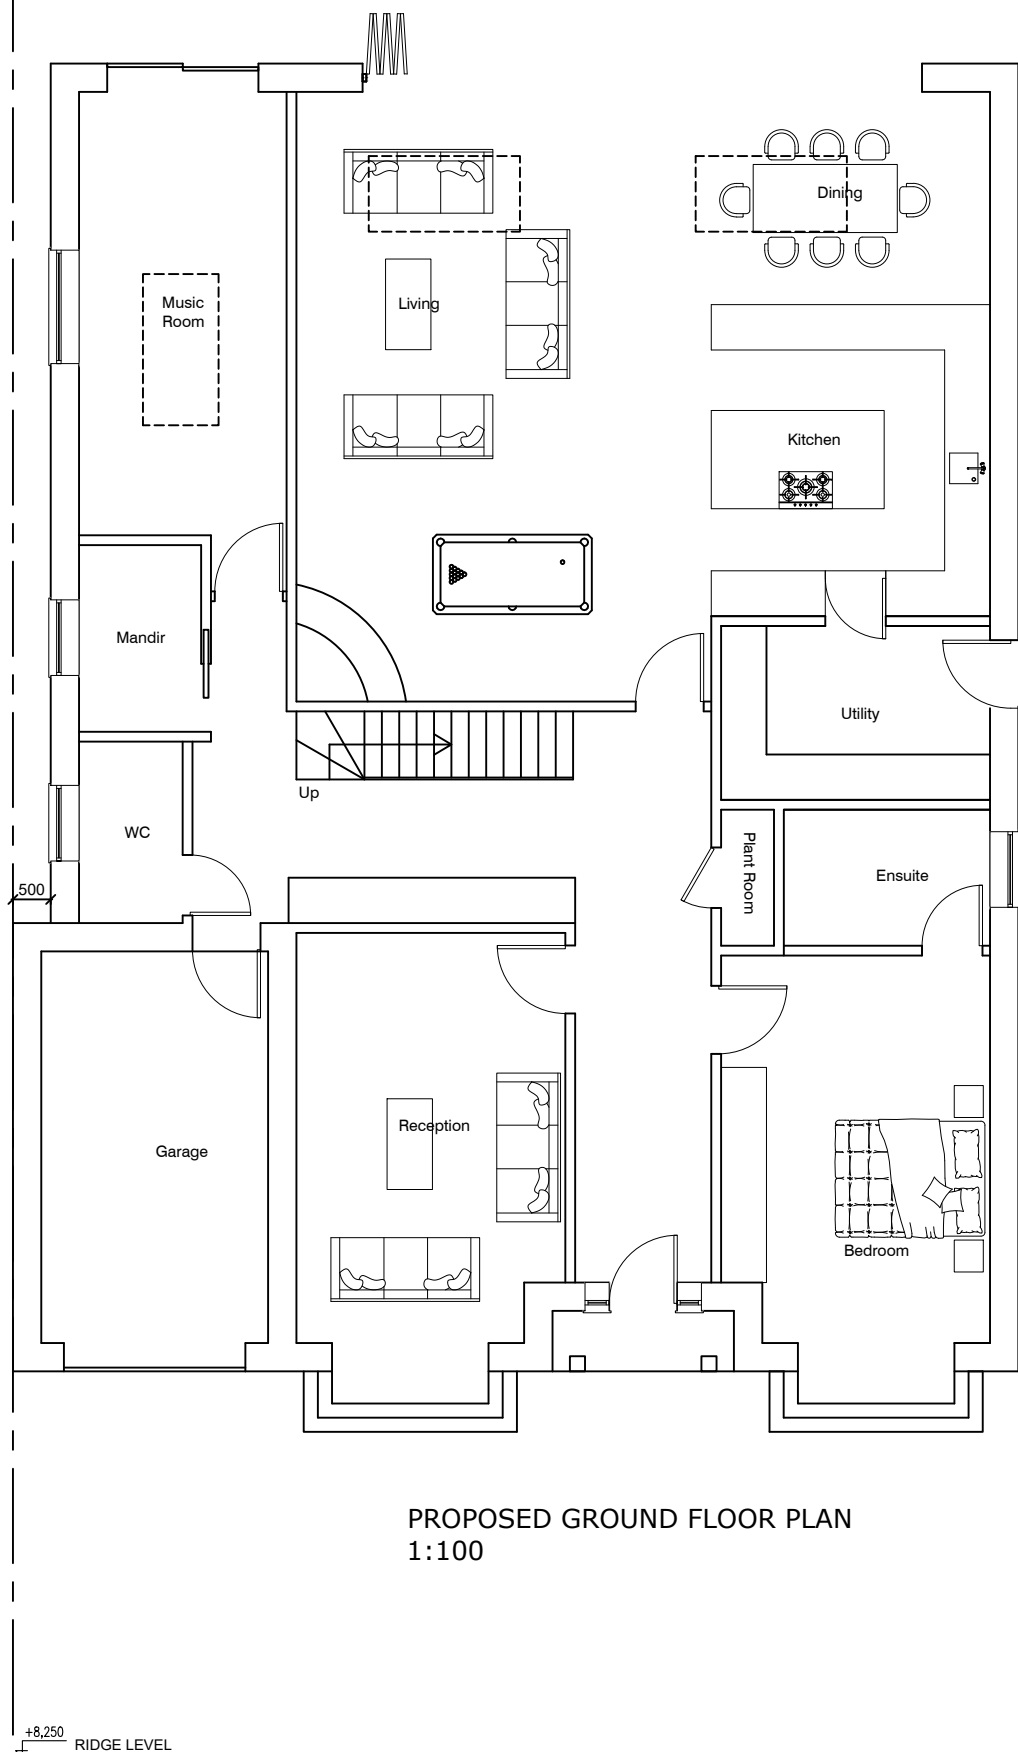

SCALE BAR 1:500

SCALE BAR 1:100

<div><div><div>Consilio</div><div>DESIGN • PLANNING • ARCHITECTURE</div></div><div><div>Unit 1, 54a Cowley Mill Rd, Uxbridge UB8 2FX</div><div>TEL: 01494932288 02039580151</div></div><div><div>EMAIL: info@consiliotownplanning.co.uk</div></div></div>		<div><div><div><div></div><div>RTPI</div><div>Chartered Town Planner</div></div><div>DISCLAIMER: THESE ARE THE PLANNING DRAWINGS AND SHOULD NOT BE USED FOR STRUCTURAL CALCULATIONS OR ANY ENGINEERING PURPOSE.</div></div></div>	<div>IMPORTANT NOTE:ALL 1. ALL GUTTERS, FOUNDATIONS AND DOWN PIPES TO REMAIN WITHIN THE BOUNDARY LINES OF THE SUBJECT PROPERTY. 2. ALL PLANS ARE SUBJECT TO FULL PLANS APPROVAL BY BUILDING CONTROL, NOT BUILDING NOTICE.</div>	<table><tr><th>REVISION</th><th>DESCRIPTION</th><th>DATE</th></tr><tr><td>B</td><td>COUNCIL AMENDMENTS</td><td>24/10/24</td></tr><tr><td colspan="3">THIS DRAWING IS SUBJECT TO COPYRIGHT DO NOT REPRODUCE THIS DRAWING WITHOUT PRIOR PERMISSION FROM CONSILIO</td></tr></table>	REVISION	DESCRIPTION	DATE	B	COUNCIL AMENDMENTS	24/10/24	THIS DRAWING IS SUBJECT TO COPYRIGHT DO NOT REPRODUCE THIS DRAWING WITHOUT PRIOR PERMISSION FROM CONSILIO			<div>DESCRIPTION: REPLACEMENT DWELLING</div>	<div>CLIENT / JOB ADDRESS: 41A PARKFIELD ROAD ICKENHAM UB10 8LW</div>	<table><tr><th colspan="2">DRAWING TITLE</th><th colspan="4">PLANNING APPLICATION</th></tr><tr><td>SCALE</td><td>1:100, 1:500 & 1:1250</td><td>@ A1</td><td>STATUS</td><td colspan="2">PA</td></tr><tr><td>DATE</td><td colspan="2">23/04/2024</td><td>CHECKED</td><td colspan="2">HM</td></tr><tr><td>JOB.NO.</td><td colspan="2">41-23-01</td><td>DRAWN</td><td colspan="2">SG</td></tr><tr><td>DWG.NO.</td><td colspan="2">PA-02</td><td>REVISION</td><td colspan="2">B</td></tr></table>	DRAWING TITLE		PLANNING APPLICATION				SCALE	1:100, 1:500 & 1:1250	@ A1	STATUS	PA		DATE	23/04/2024		CHECKED	HM		JOB.NO.	41-23-01		DRAWN	SG		DWG.NO.	PA-02		REVISION	B	
REVISION	DESCRIPTION	DATE	
B	COUNCIL AMENDMENTS	24/10/24	
THIS DRAWING IS SUBJECT TO COPYRIGHT DO NOT REPRODUCE THIS DRAWING WITHOUT PRIOR PERMISSION FROM CONSILIO	
DRAWING TITLE		PLANNING APPLICATION	
SCALE	1:100, 1:500 & 1:1250	@ A1	STATUS	PA	
DATE	23/04/2024		CHECKED	HM	
JOB.NO.	41-23-01		DRAWN	SG	
DWG.NO.	PA-02		REVISION	B	