






Serial number: 135893
Crown copyright and database right 2018
Ordnance Survey licence 100048957
Reproduction in whole or in part is prohibited
without the prior permission of Ordnance Survey

LOCATION PLAN

1:1250@A3

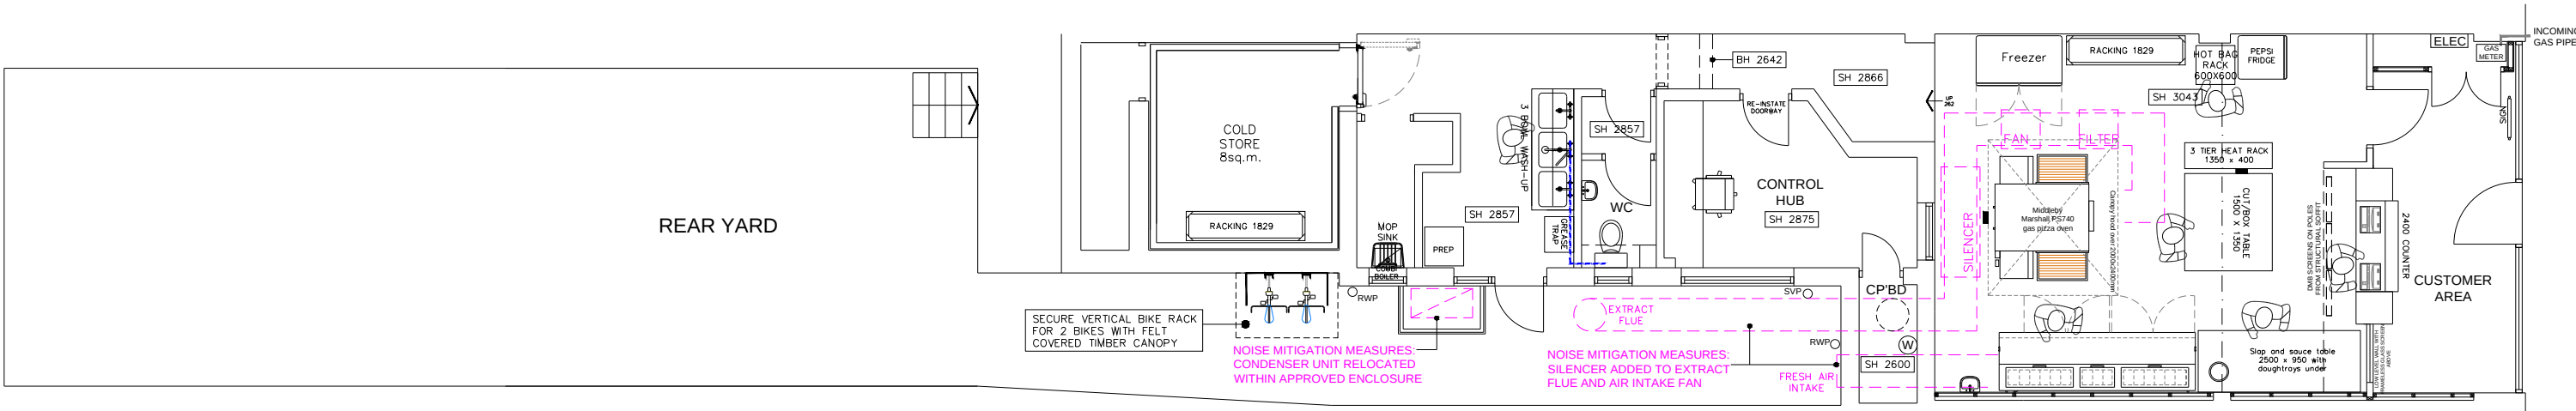

PROPOSED GROUND FLOOR

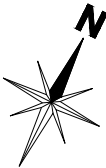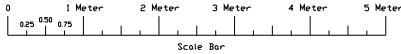

H	DRAWING REVISED	02.9.20	MAS
G	DRAWING REVISED	15.7.20	MAS
F	DRAWING REVISED	04.5.20	MAS
E	DRAWING REVISED	21.8.19	MAS
D	DRAWING REVISED	28.6.19	MAS
C	DRAWING REVISED	27.6.19	MAS
B	DRAWING REVISED	05.4.18	MAS
A	DRAWING REVISED	27.3.18	MAS

REV	AMENDMENT	DATE	CHKD
-----	-----------	------	------



CLIENT
PapaJohns(GB)Ltd

PROJECT
70 HIGH STREET
RUISLIP
HA4 7AA

DRAWING TITLE
GROUND FLOOR PROPOSED

SCALE	DRAWN BY	CHECKED	DATE
1:100@A3	MAS	-	JAN'18

DRAWING NUMBER	REVISION
00966-10	H