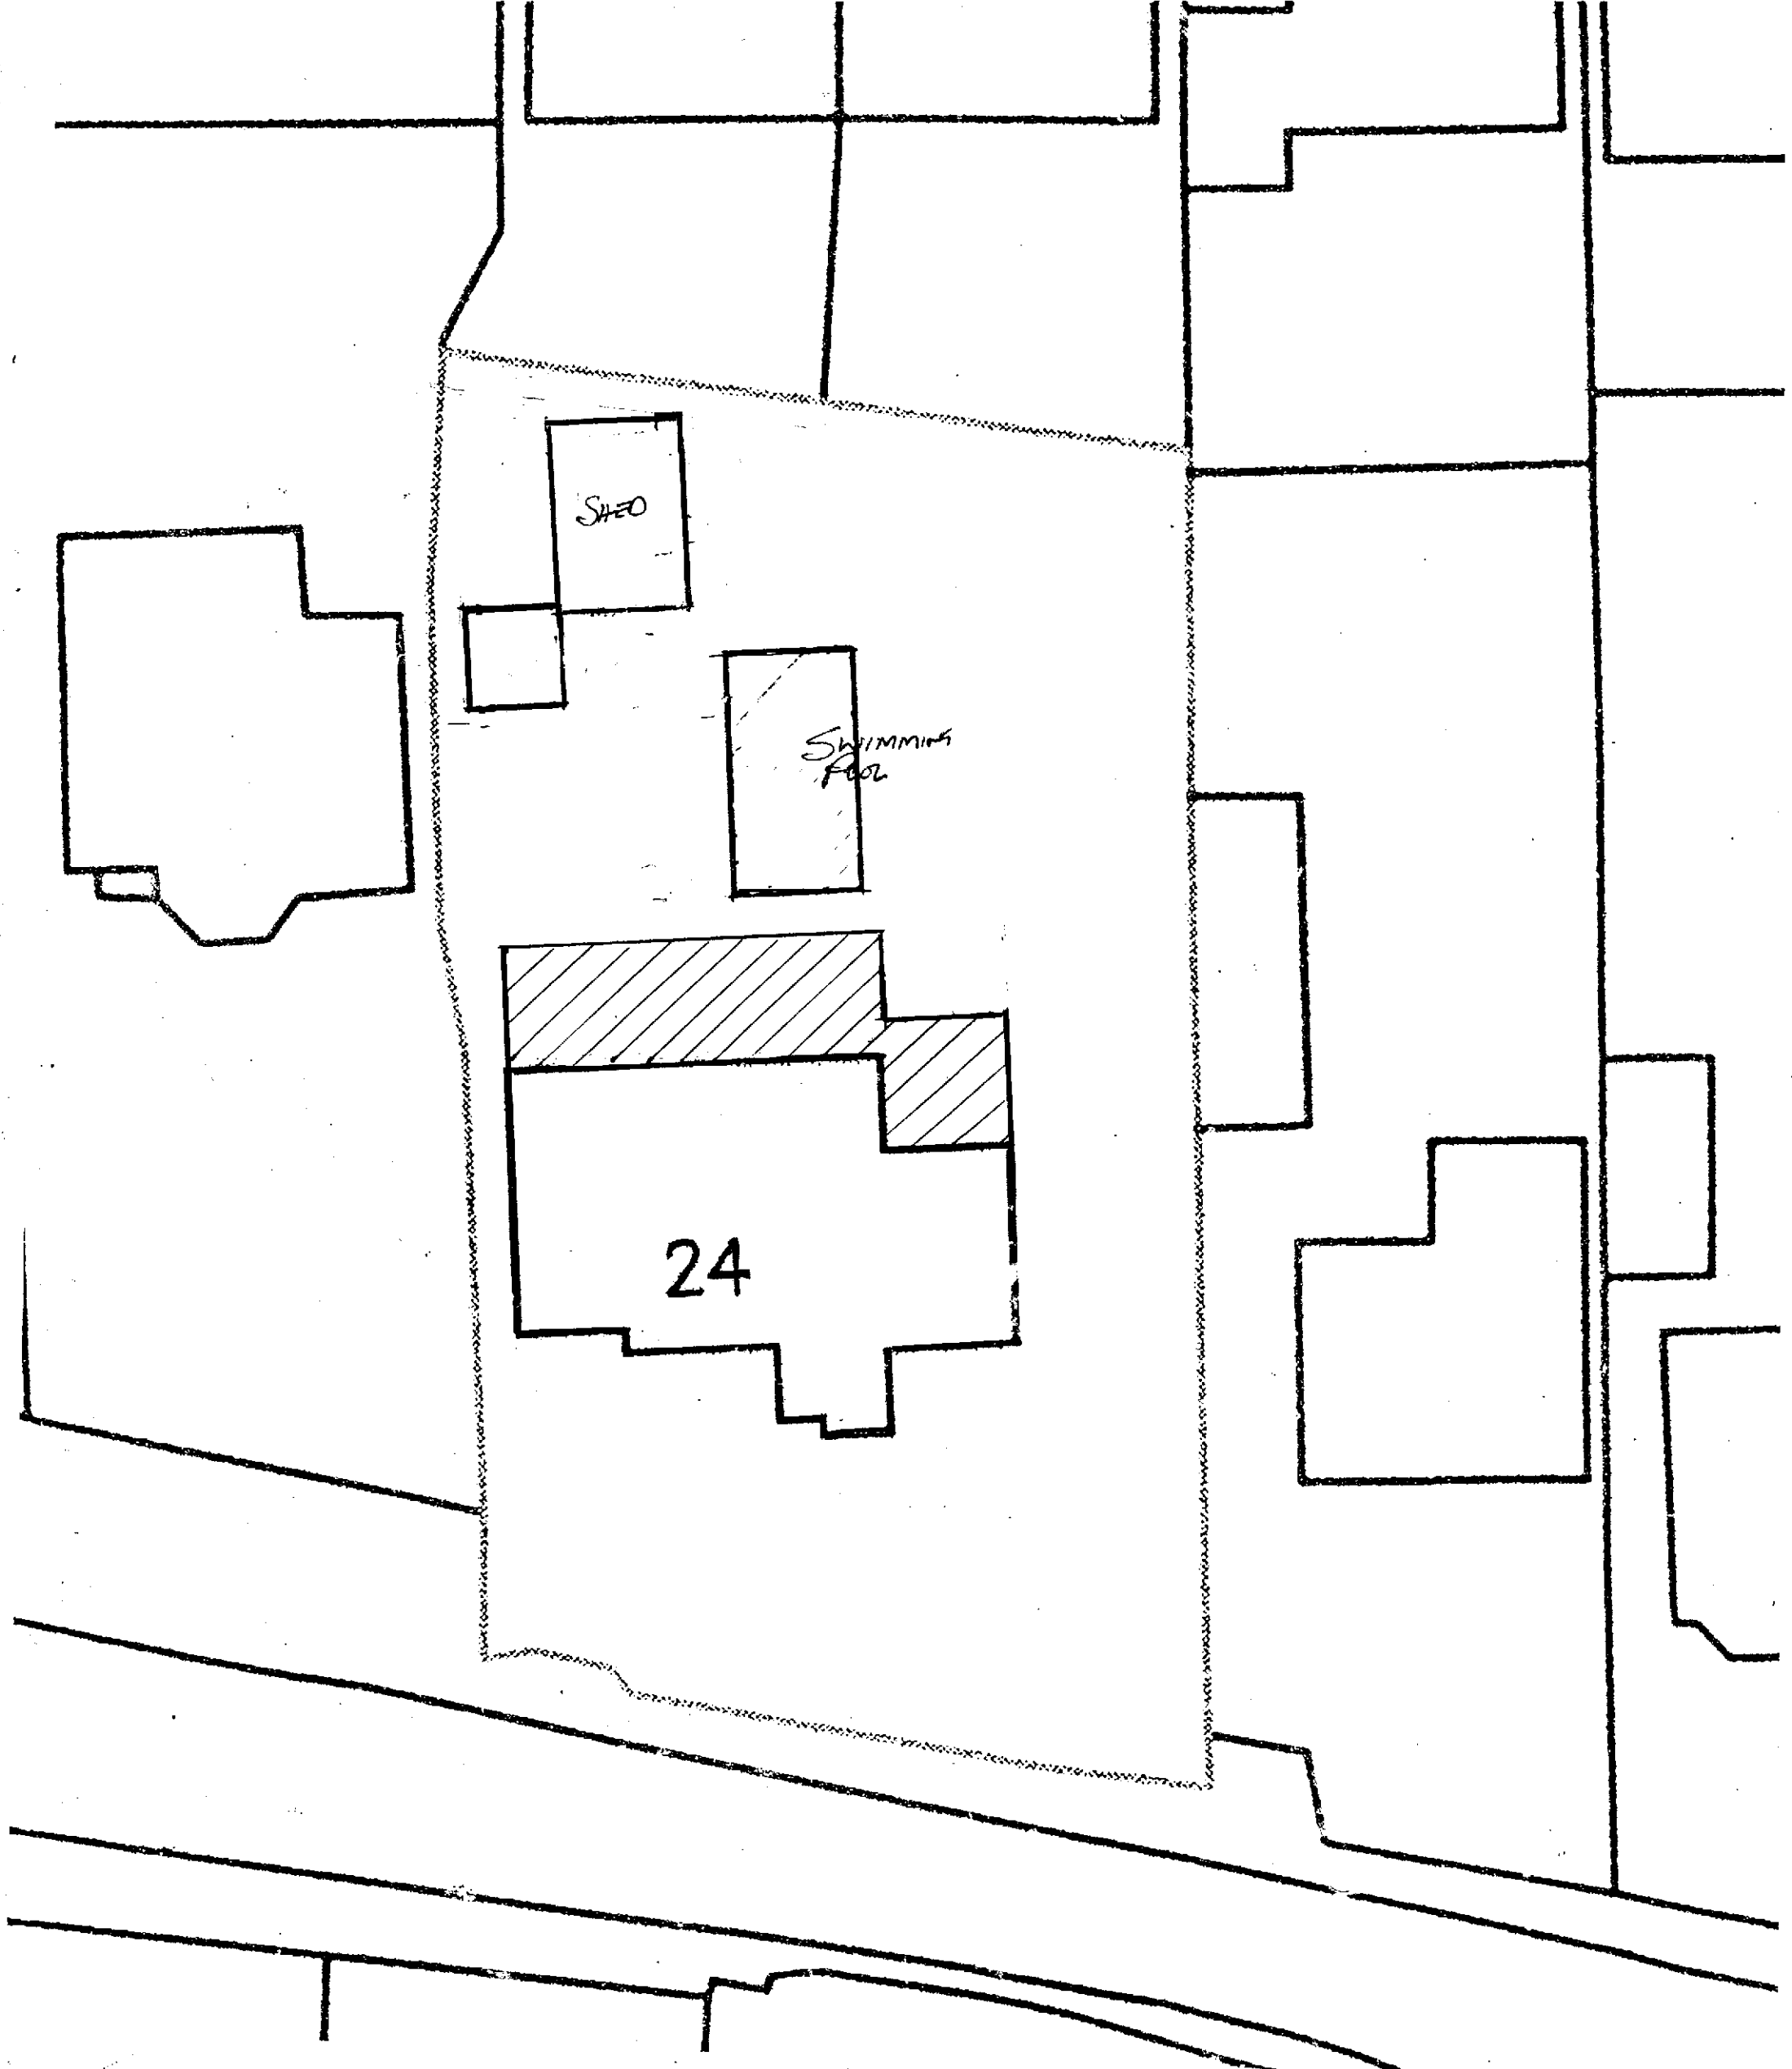


24 Cheney Street
Pinner HA5 2TE

Site Plan 1:200

22/2512/3A