



Timber Fence Section
Scale 1:20

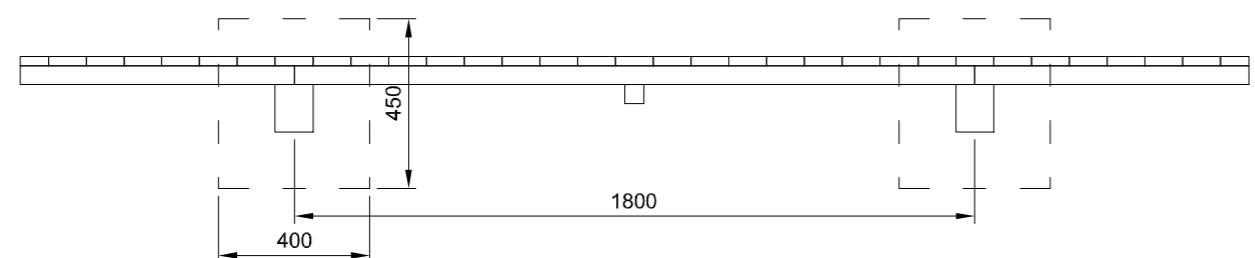

Timber Fence Plan
Scale 1:20

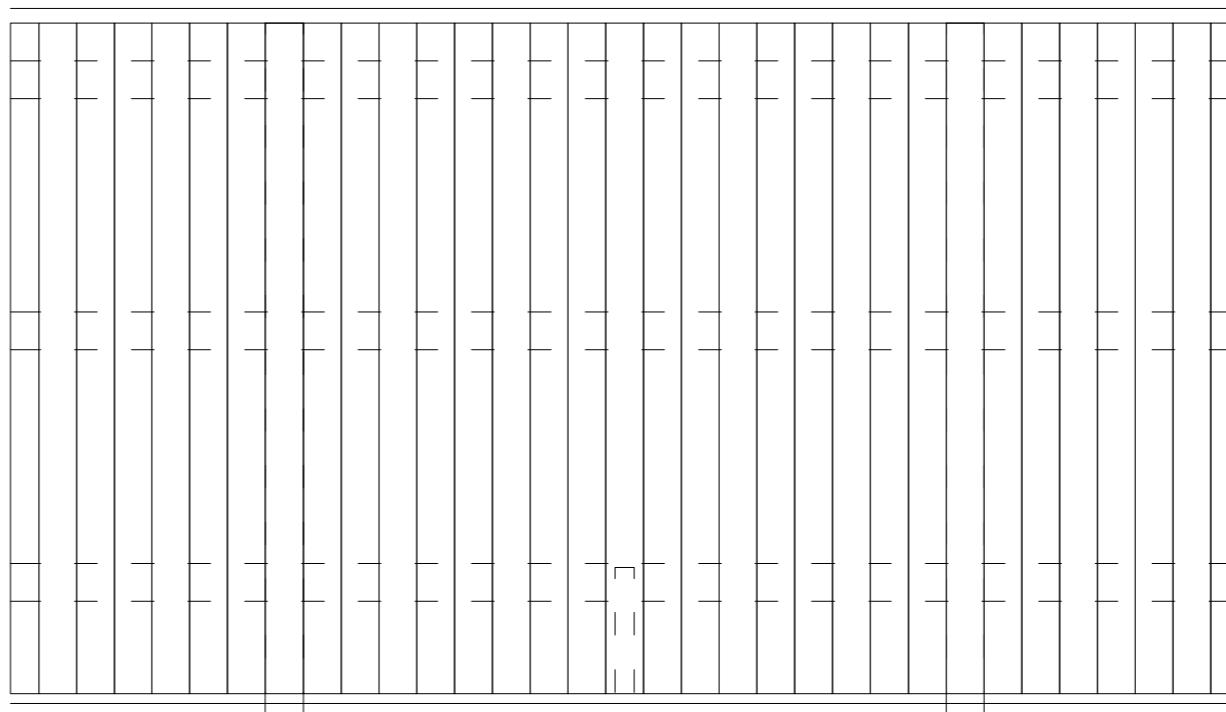

Timber Fence Elevation
Scale 1:20



2 Meter

1000mm

200mm 400mm

120 0

GENERAL NOTES:

1. ALL DIMENSIONS ARE IN MILLIMETER.
2. VERIFY ALL DIMENSIONS AND CONDITIONS BEFORE BUILDING OR STARTING CONSTRUCTION. NOTIFY THE DESIGNER IMMEDIATELY OF ANY DISCREPANCY OR VARIATION.
3. ALL WORK TO COMPLY WITH CURRENT BUILDING REGULATIONS AND CODES OF PRACTICE

Title:

Boundary Details

Site Address
11 Thornhill Road
Ickenham
Middlesex
UB10 8SF

Scale: 1:20 @A3
Date: 29/11/2022
Drawing No.: 2021/149 -14
Drawn By: FP

Revision Date:
e:mail - faluckpatel@yahoo.com
(M) +44 (0) 7871 466 254

Faluck Patel