



**Location Plan**

Scale 1:1250

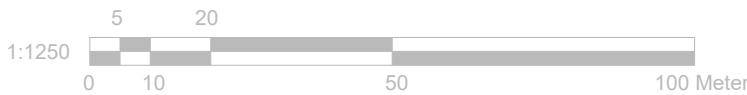

**GENERAL NOTES:**

1. ALL DIMENSIONS ARE IN MILLIMETER.
2. VERIFY ALL DIMENSIONS AND CONDITIONS BEFORE BUILDING OR STARTING CONSTRUCTION. NOTIFY THE DESIGNER IMMEDIATELY OF ANY DISCREPANCY OR VARIATION.
3. ALL WORK TO COMPLY WITH CURRENT BUILDING REGULATIONS AND CODES OF PRACTICE

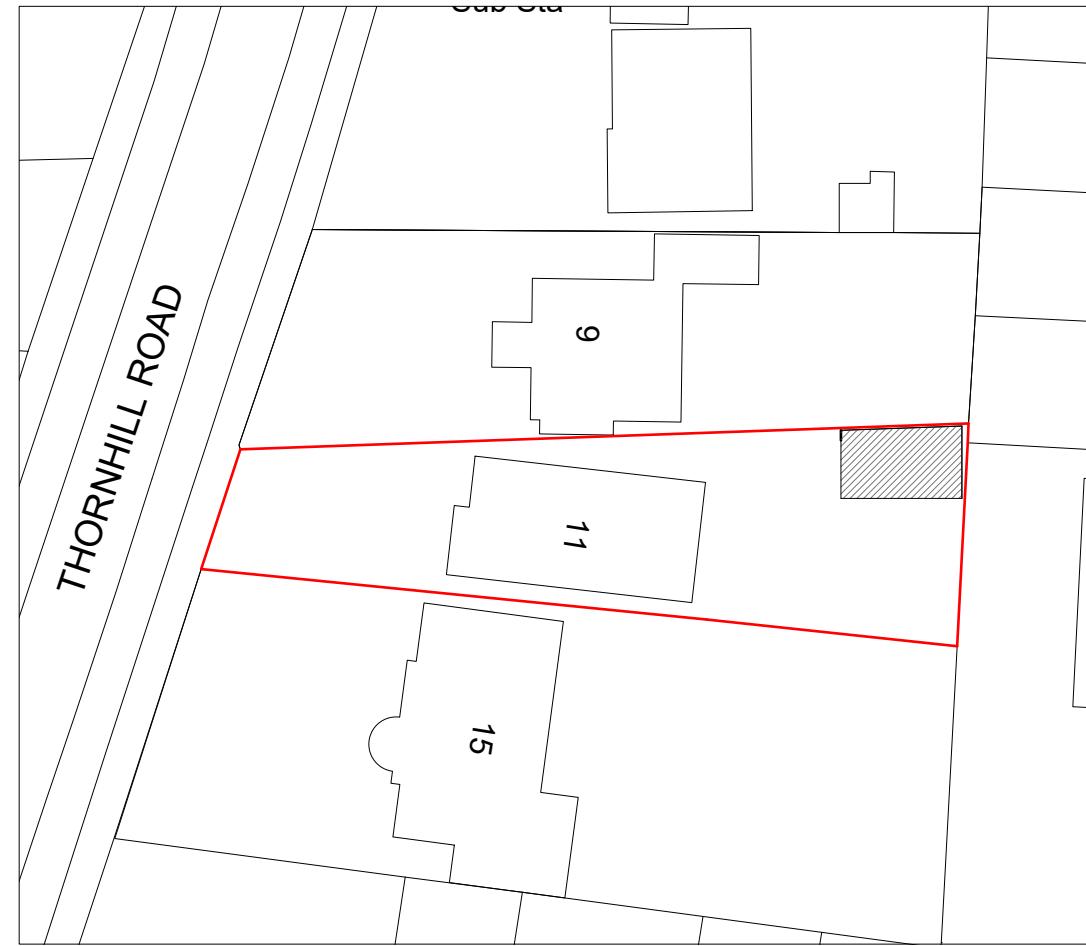

**Block Plan**

Scale 1:500



Title:

# Location & Block Plans



Site Address  
11 Thornhill Road  
Ickenham  
Middlesex  
UB10 8SF

Scale: 1:1250/500@A4  
Date: 07/08/2023  
Drawing No.: 2021/149 -02OBC  
Drawn By: FP

Revision Date:  
e:mail - faluckpatel@yahoo.com  
(M) +44 (0) 7871 466 254

**Faluck Patel**