



Proposed Outbuilding Plan

Scale 1:50

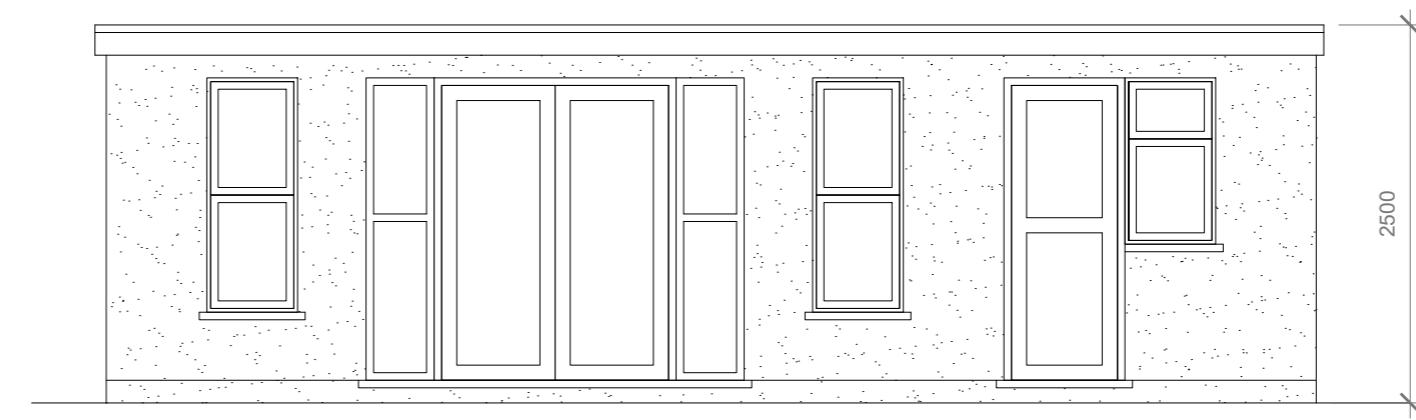


Proposed Side Elevation

Scale 1:50

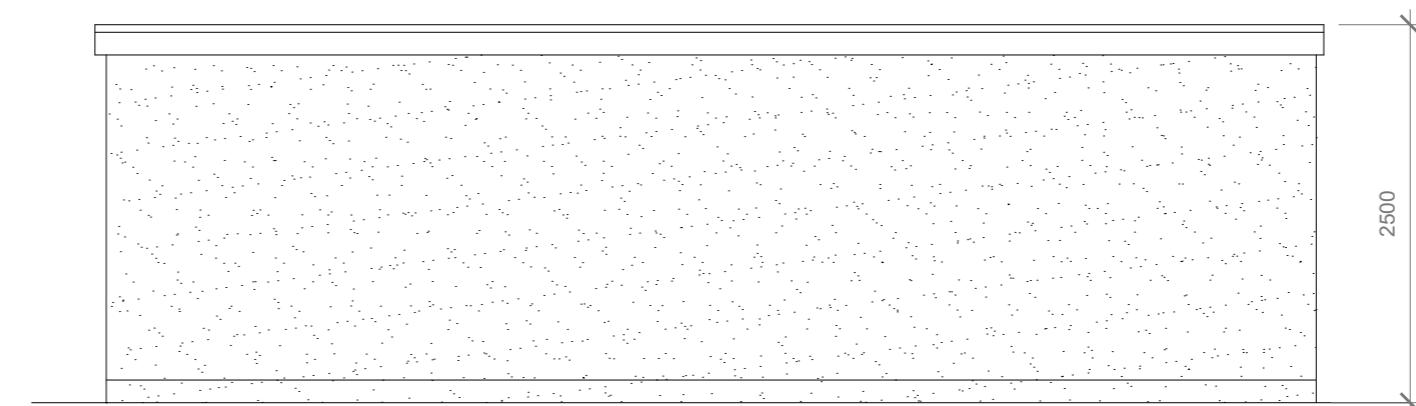


Proposed Side Elevation

Scale 1:50

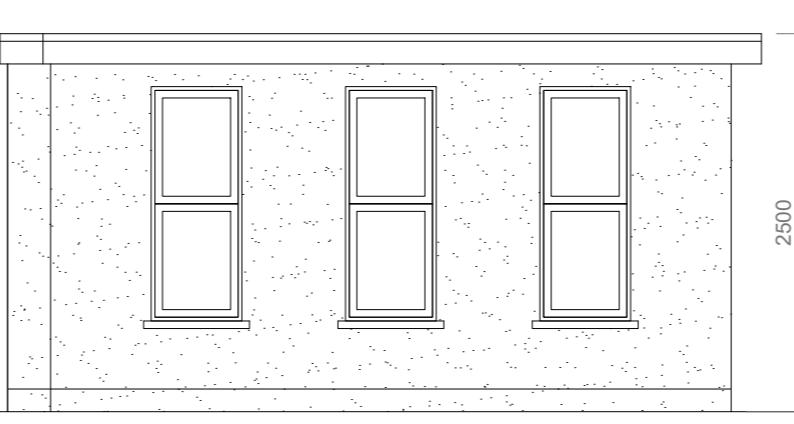

Proposed Side Elevation

Scale 1:50

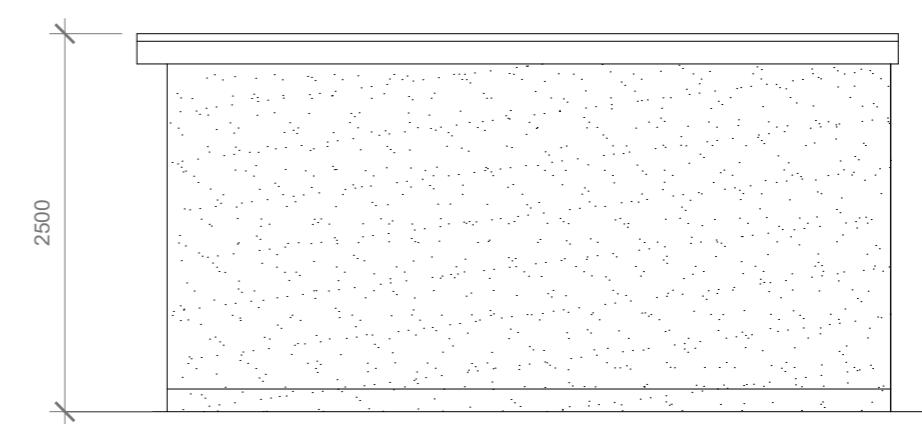

Proposed Side Elevation

Scale 1:50

GENERAL NOTES:
1. ALL DIMENSIONS ARE IN MILLIMETER.
2. VERIFY ALL DIMENSIONS AND CONDITIONS BEFORE BUILDING OR
STARTING CONSTRUCTION. NOTIFY THE DESIGNER IMMEDIATELY OF ANY
DISCREPANCY OR VARIATION.
3. ALL WORK TO COMPLY WITH CURRENT BUILDING REGULATIONS
AND CODES OF PRACTICE

Title:

Proposed Outbuilding Plan & Elevations

Site Address	Scale: 1:100 @A3	Revision Date:
11 Thornhill Road Ickenham Middlesex UB10 8SF	Date: 07/08/2023	
	Drawing No.: 2021/149 -01OBC	
	Drawn By: FP	
	e:mail - faluckpatel@yahoo.com (M) +44 (0) 7871 466 254	

1:50
0 1 2 5 Meter

Faluck Patel