

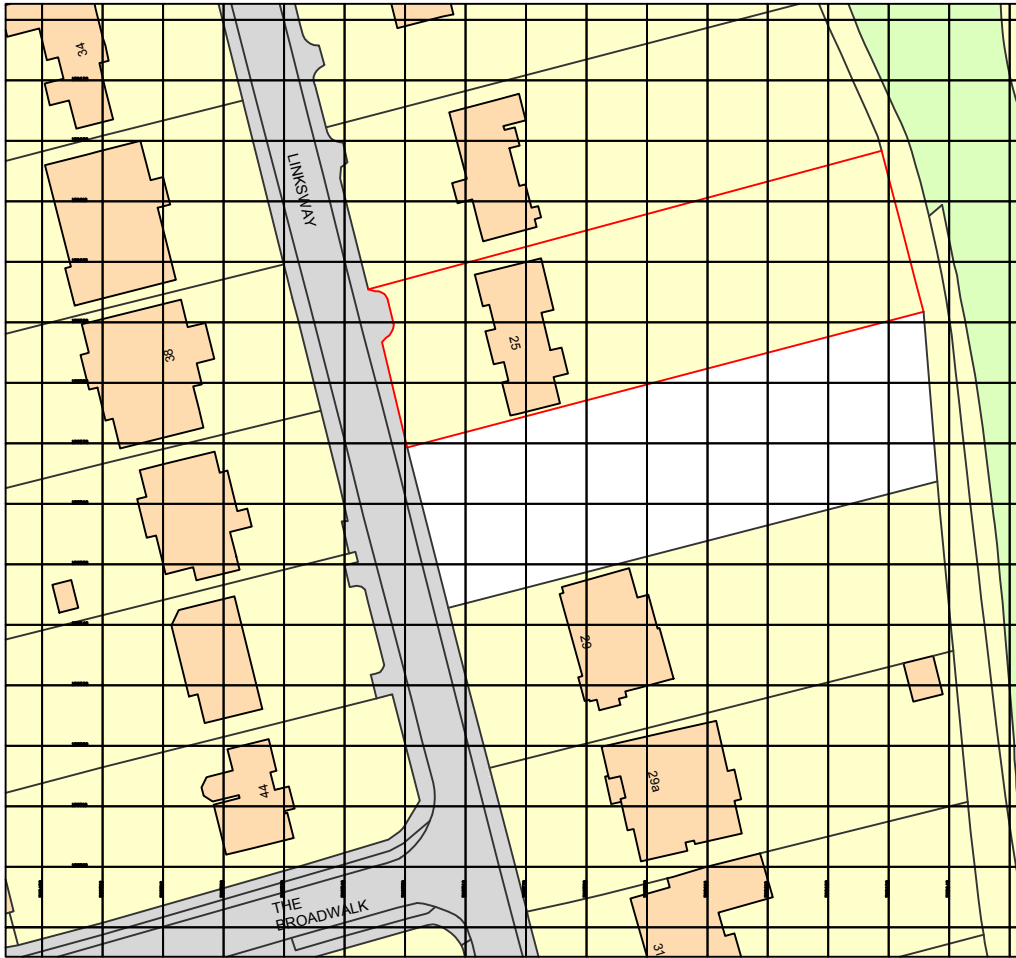


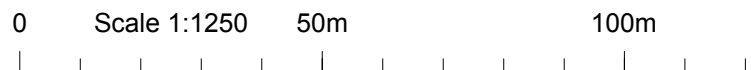

Ordnance Survey, (c) Crown Copyright 2021. All rights reserved. Licence number 100022432

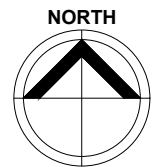

PROJECT

25 Linksway, Northwood
HA6 2XA

DRAWING

Location Plan

Drawn By PG

Date 28.04.21

Approved By JS

Scale 1:1250 @ A4

Drawing No.
5740_A099

Rev.

**SEABROOK
ARCHITECTS**

CHARTERED ARCHITECTS

Unit 17, Chiltern Court, Asheridge Road, Chesham, Buckinghamshire,
HP5 2PX. Tel: 01494 778918 Fax: 01494 770620
e-mail: info@gsparchitects.co.uk