


ELEVATION OF ENTRANCE GATES

SCALE 1:50

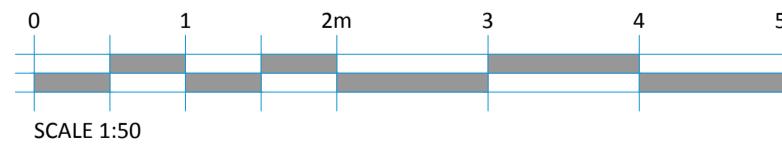

REV.	DATE	REVISIONS	REV.	DATE	REVISIONS	CLIENT:	Mr A Masood	PROJECT:	25 Linksway
						SCALE:	1:50 (A1 ORIGINAL)	DRAWING:	PROPOSED ENTRANCE GATES
						DRAWN:	JMM	JOB NO.:	
P1	AUG 23	ISSUED FOR PLANNING				ISSUE DATE:	AUG 2023	21 - 0044	P401
						REVISION:	P1		

© COPYRIGHT EXISTS ON THE DESIGNS AND INFORMATION SHOWN ON THIS DRAWING  
All dimensions to be checked by user and any discrepancies, errors or omissions to be reported to Twenty20 Architecture Ltd before work commences. This drawing is to be read in conjunction with all other relevant materials.

244 (0) 1344 51954  
admin@2020architecture.co.uk  
www.2020architecture.co.uk  
9 Old Boundary House, London Road, Sunningdale, Berkshire, SL5 0DJ