




SCALE BAR 1:500 @ A3

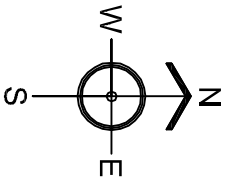

NO PART OF THE NEW SIDE EXTENSION - ROOF - GUTTERING TO OVERHANG OR ENCROACH OVER NEIGHBOURS BOUNDARY

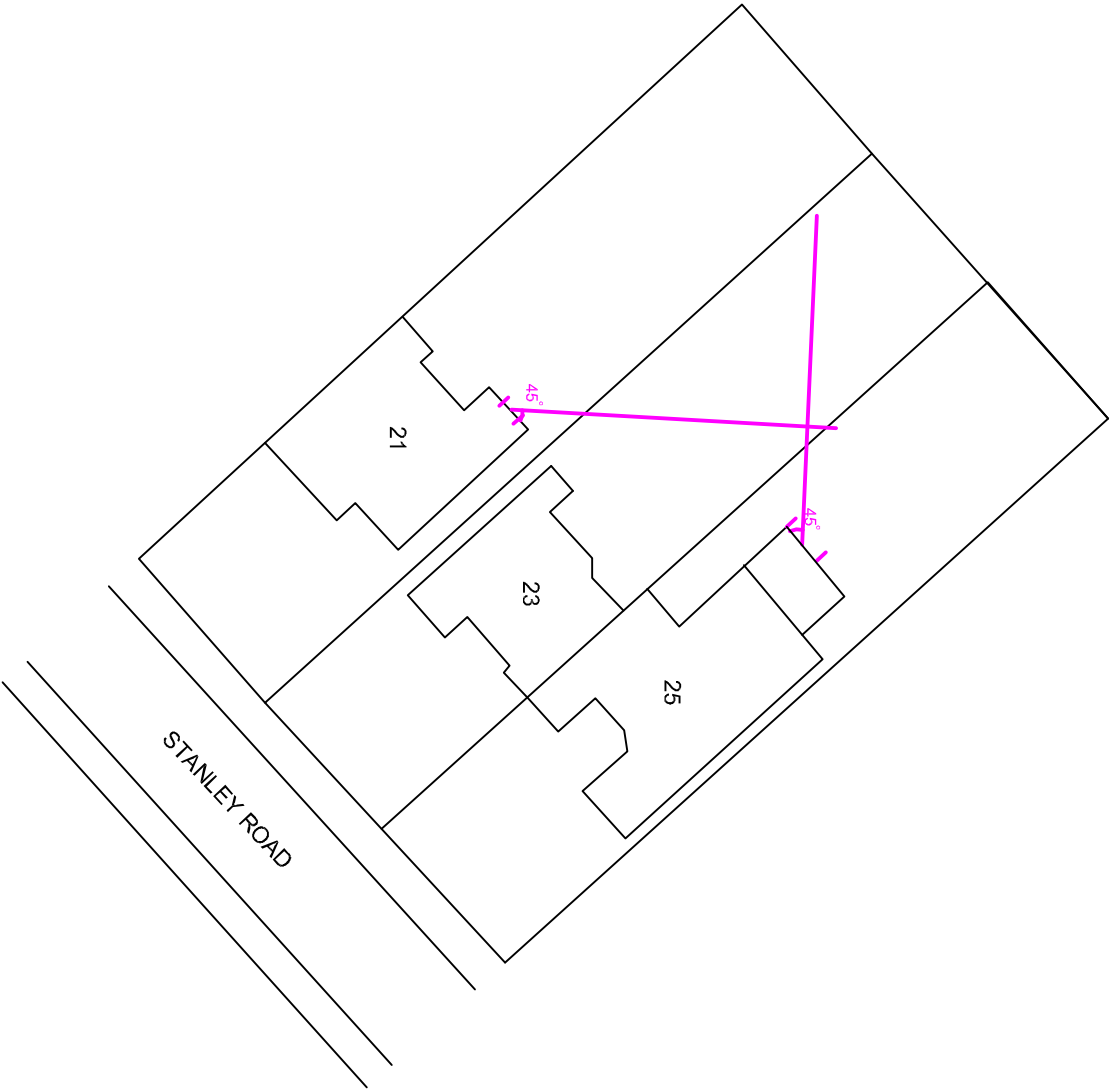

EXISTING SITE BLOCK PLAN
SCALE BAR 1:500 @ A3

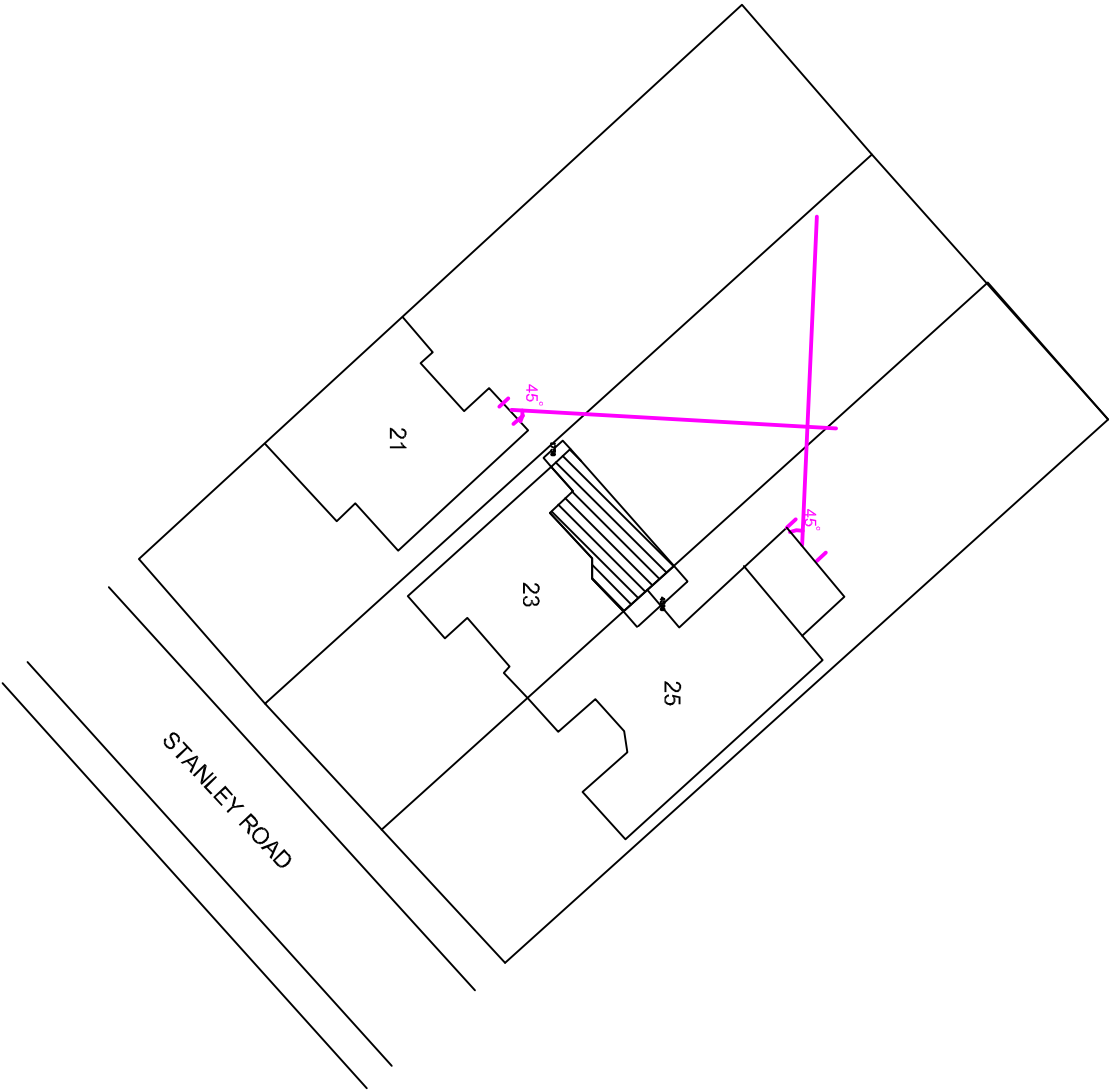

PROPOSED SITE BLOCK PLAN
SCALE BAR 1:500 @ A3

Cotswold Residential Design Ltd

Oxford Office: 136 CAMP
Hill Lane Road
Oxford OX4 2JH
Telephone: 07856 726 328
Email: cotswoldresidential@proton.com

DRAWING TITLE: EXISTING AND PROPOSED SITE BLOCK
PLANS

SITE ADDRESS: 27 STANLEY ROAD, NORTHWOOD

SCALE: 1:500 @ A3

DATE: 16.11.25

DRAWN BY: BG

DRAWING NO: STANLEY/SITE BLOCK PLANS

REVISION	DESCRIPTION	DATE	BY