


All dimensions and levels to be checked on site by contractor prior to preparation of shop drawings and commencement of work on site.

DO NOT SCALE FROM THIS DRAWING. IF IN DOUBT ASK.


This drawing and the copyrights and patents therein are the property of ALLEN CONSTRUCTION CONSULTANCY LTD and may not be used or reproduced without prior consent.

This drawing is to be read in conjunction with all relevant Consultant's and/or specialist's drawings and documents. Any discrepancies or variations are to be notified to ALLEN CONSTRUCTION CONSULTANCY LTD before the affected work commences.

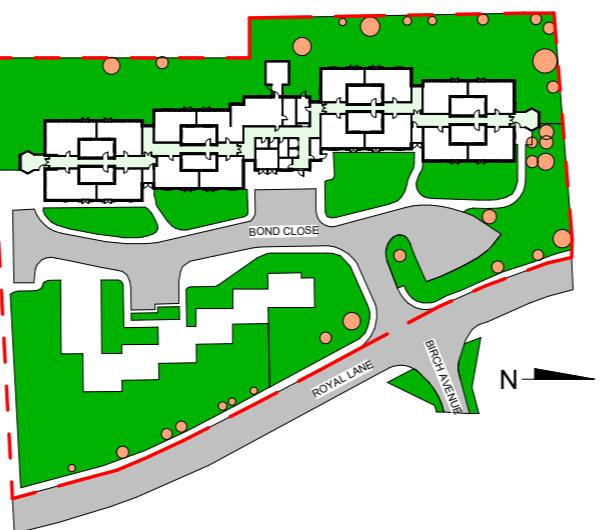

① Location Plan
1 : 1250

Scale 1 : 1250

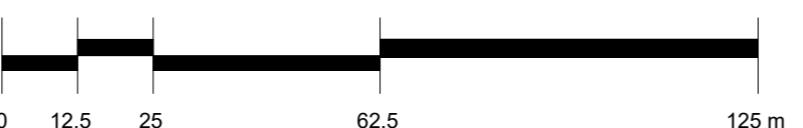

Rev	Description	Date	Issued by
-----	-------------	------	-----------

allen 
construction consultancy ltd

Highlands House, Highlands Road,
Shirley, Solihull, B90 4ND

Tel: +44 (0)121 765 2900
Email: info@allen.uk.com

Client

HILLINGDON
LONDON

LBH 16 Barr Lodge, Bond Close,
Yiewsley, West Drayton,
Middlesex, UB7 8DT

LOCATION PLAN

Project No.	6439
Date	06/24/24
Drawn by	CN
Checked by	PQ
Dwg	6658-ACC-00-XX-DR-A-113
Scale@A3	1 : 1250
Rev.	