


Location Plan

Site Address: 1, Eleanor Grove, Ickenham, UB10 8BH

Date Produced: 21-May-2026

Scale: 1:1250 @A4

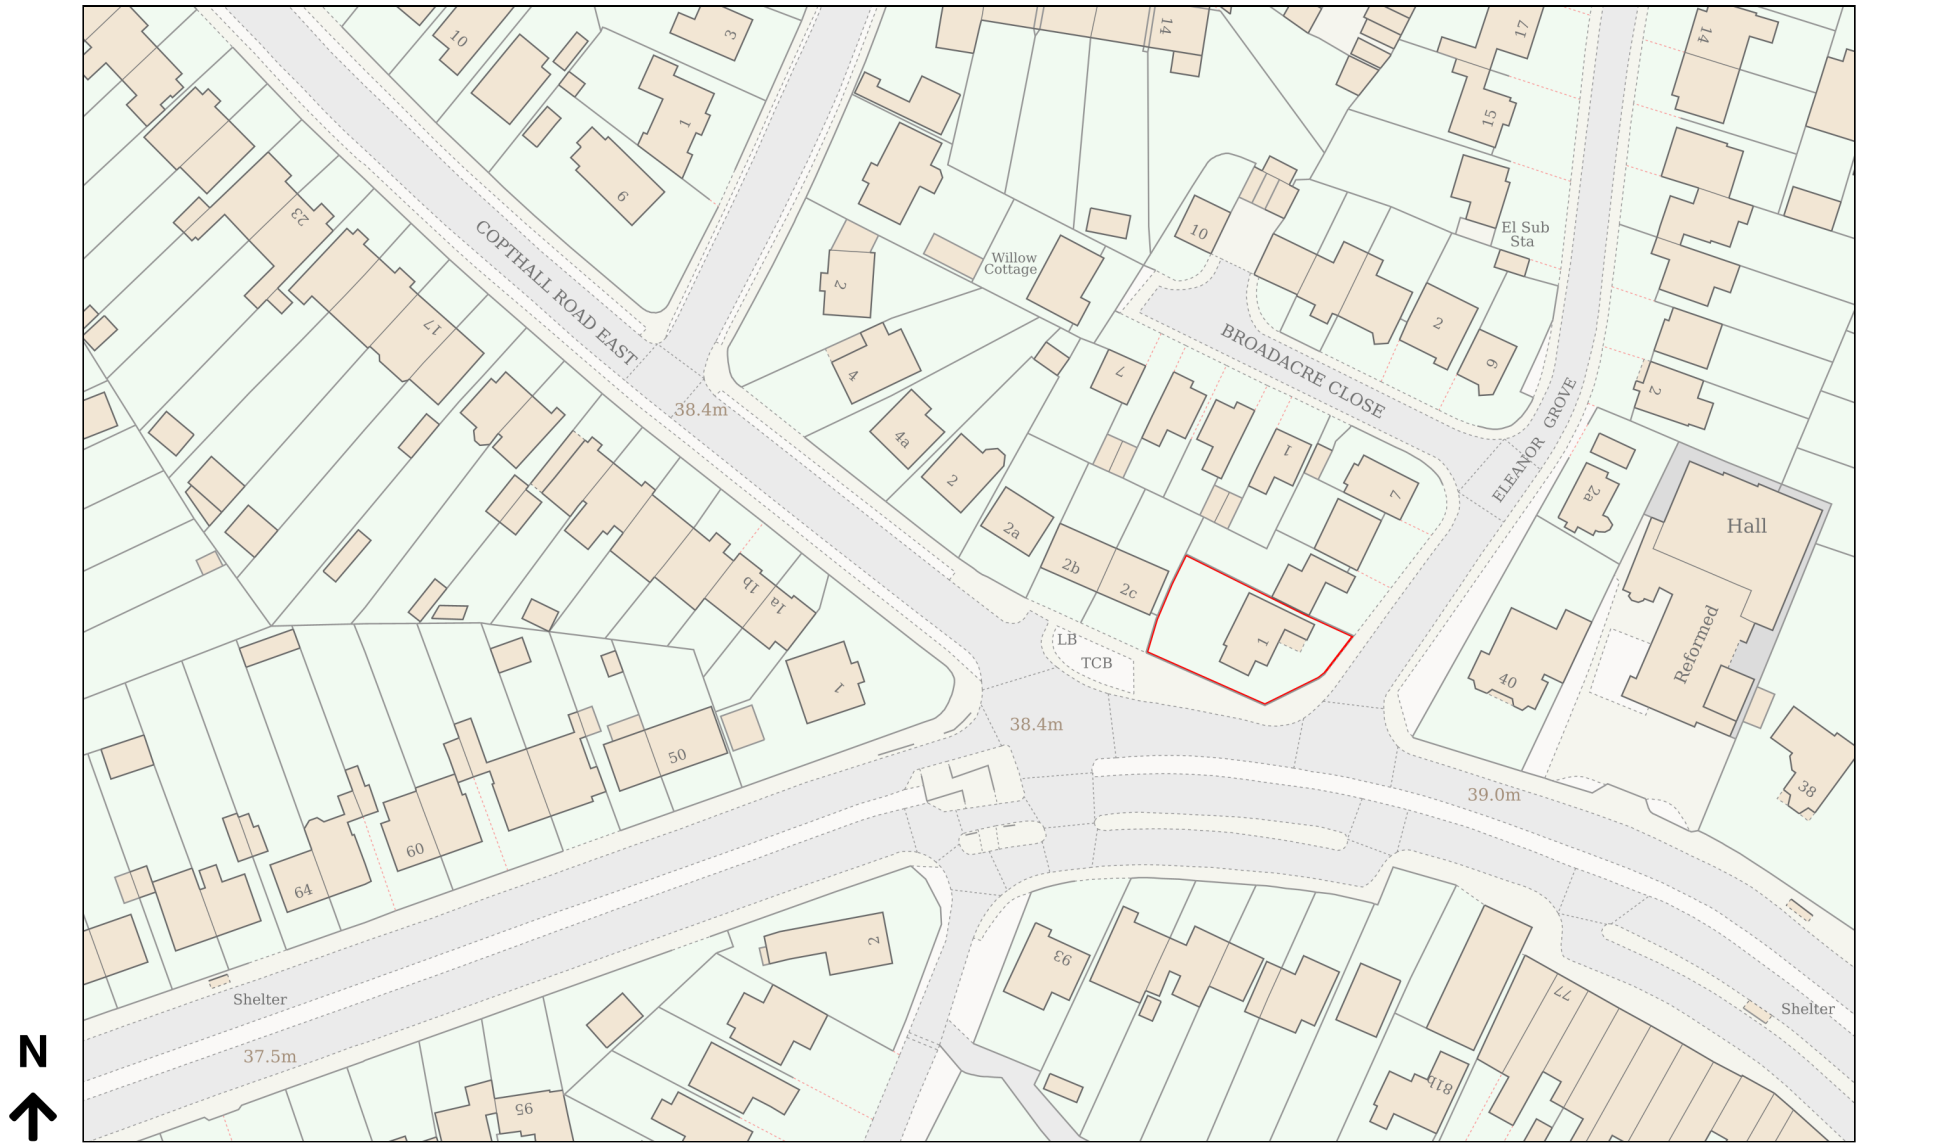

Planning Portal Reference: PP-14954386v1