

NOTES

CONTRACTORS MUST VERIFY ALL DIMENSIONS ON SITE BEFORE COMMENCING ANY WORK ON SHOP DRAWINGS

DO NOT SCALE FROM THIS DRAWING

RS ATPA COPYRIGHT

- Notes:
1. Do not scale this drawing
 2. All dimensions to be verified on site and any discrepancy reported to the client
 3. This drawing to be read in conjunction with all relevant drawings

owners to serve party wall act notice on owners of adjacent property and obtain written agreement, prior to commencement of any works


roof lights:
final size and position of roof lights to clients requirements

all rainwater gutturing, down pipes locations to be confirmed by architect & not to encroach neighbors property

client/builder to liaise with local water board for any new works on or within the public sewer or drain runs and obtain approval from the local authority prior to commencement of any works

client/builder to obtain all planning permission approvals from the relevant authority, commencement of building works prior to the planning & building control approvals is to client/builders own risk

REV	A	Planning Issue	30.12.22	RS
AMENDMENT			DATE	CHNO

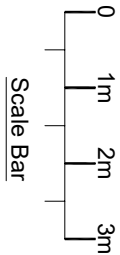

CLIENT

Abdullah Issac

PROJECT

20 Langdale Drive
Hayes (Middlesex)
UB4 8ST

DRAWING TITLE

Proposed Part Single Storey Rear Extension
Double Storey Side Extension
Proposed Elevations
Sheet 4

SCALE	DRAWN BY	CHECKED	DATE
1:50 @ A1	RS	RS	30.12.22
1:100 @ A3			

DRAWING STATUS



Planning Issue

DRAWING NUMBER

2022 - 121 - 04

REVISION

A

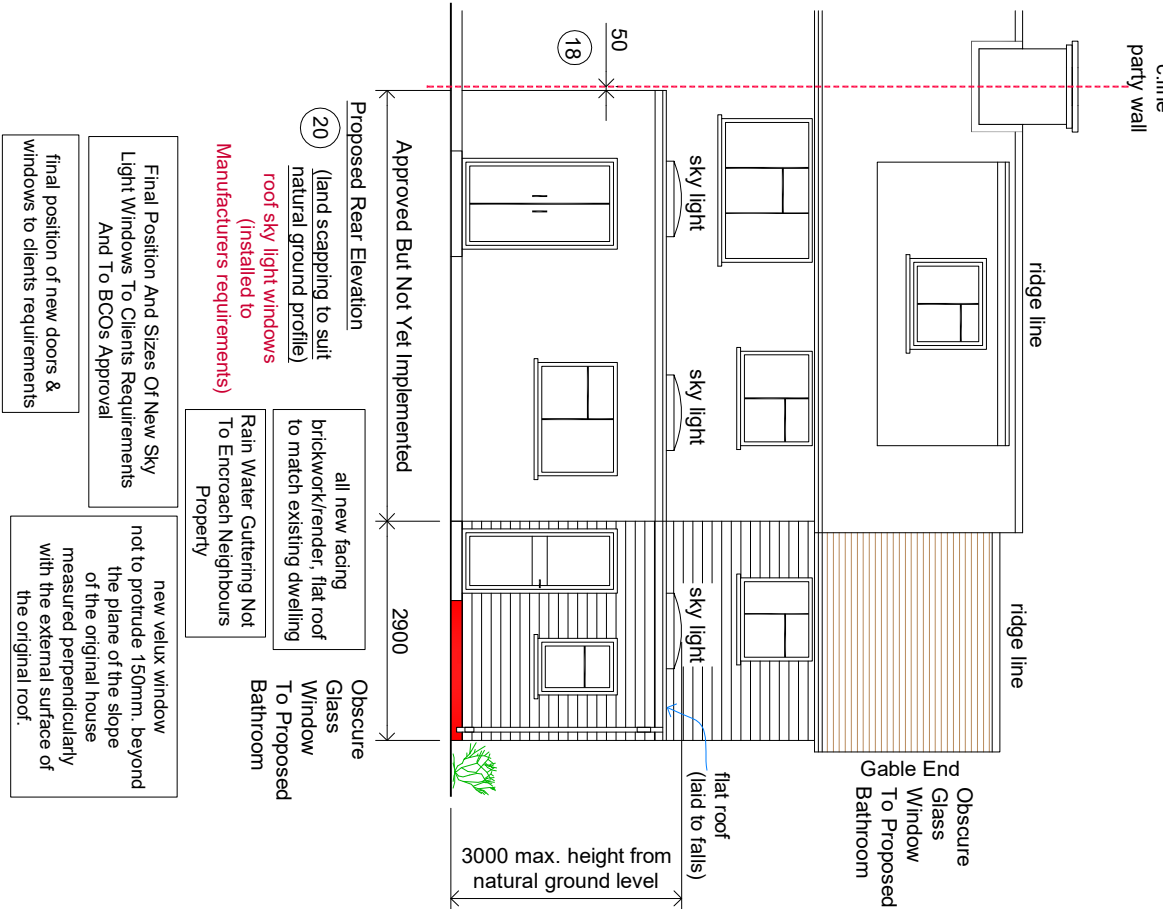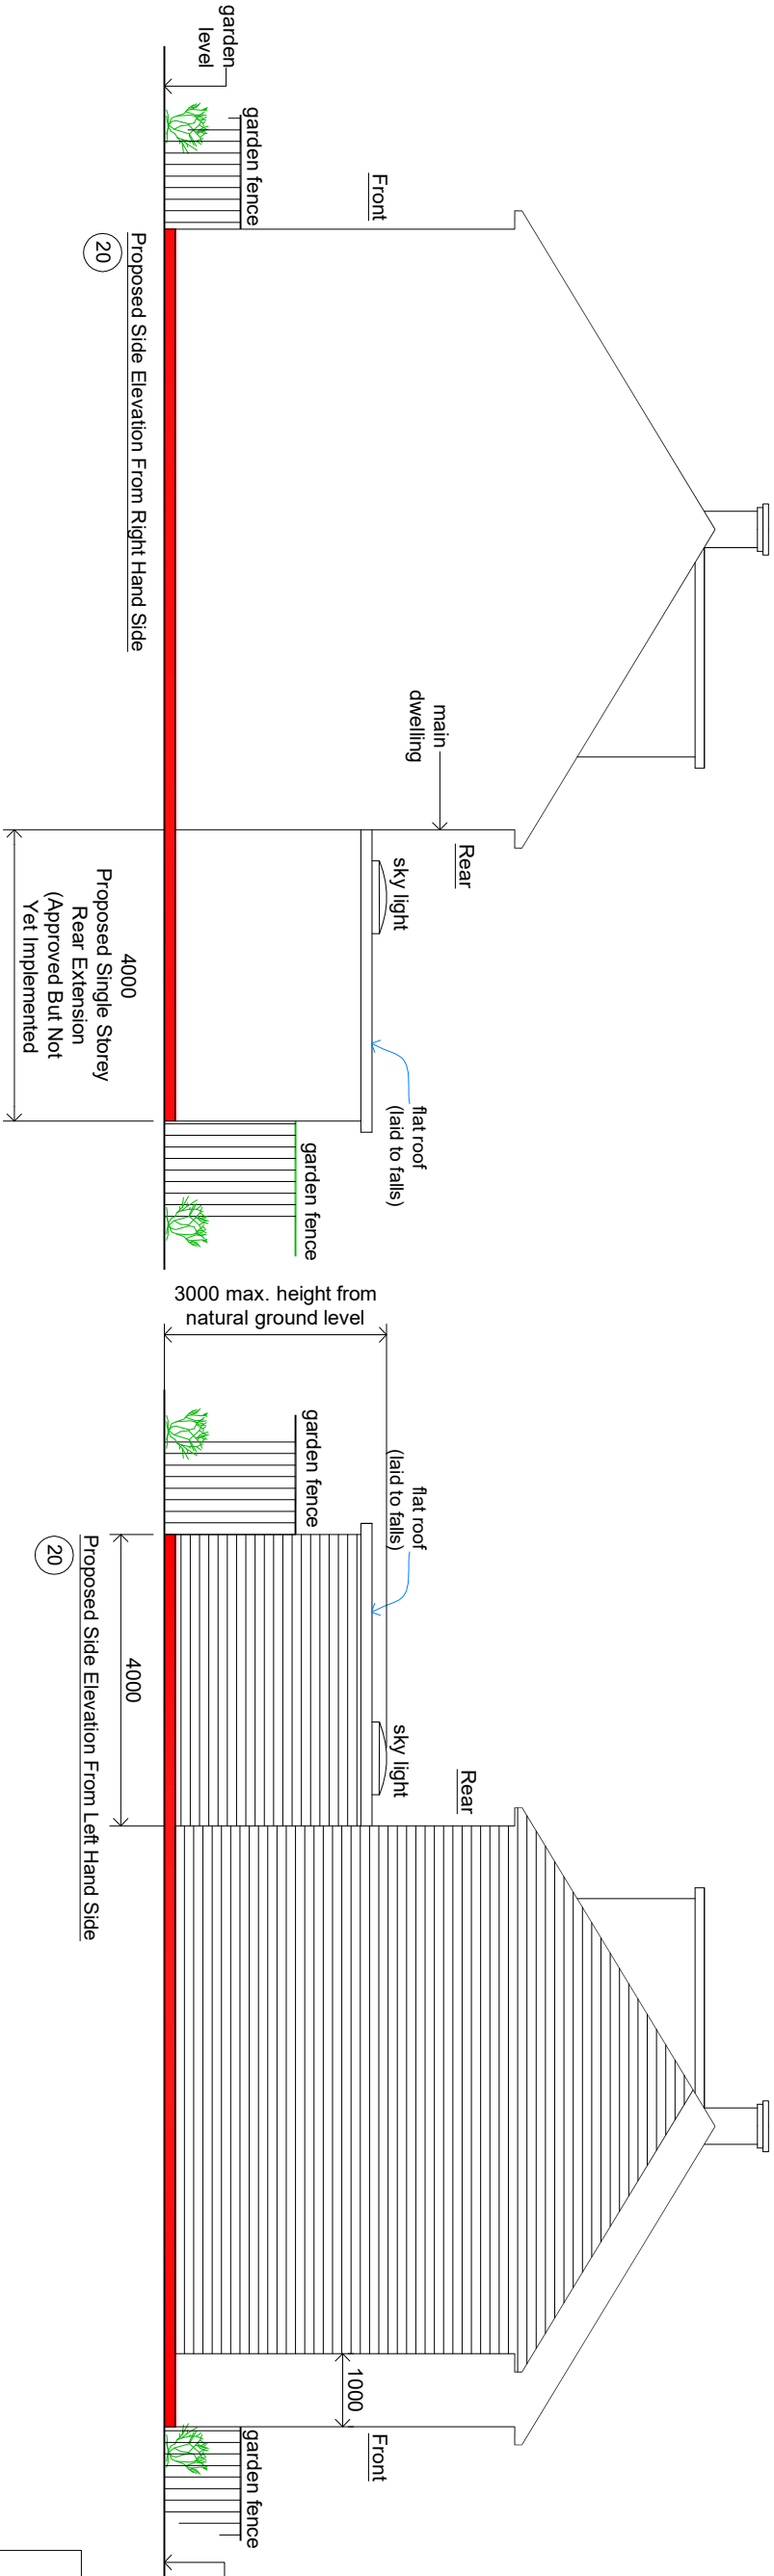

new velux window not to protrude 150mm. beyond the plane of the slope of the original house measured perpendicularly with the external surface of the original roof.

Rain Water Guttering Not To Encroach Neighbours Property

Obscure Glass Window To Proposed Bathroom

all new facing brickwork/render, flat roof to match existing dwelling

roof sky light windows (installed to Manufacturers requirements)

Final Position And Sizes Of New Sky Light Windows To Clients Requirements And To BCOs Approval

final position of new doors & windows to clients requirements