



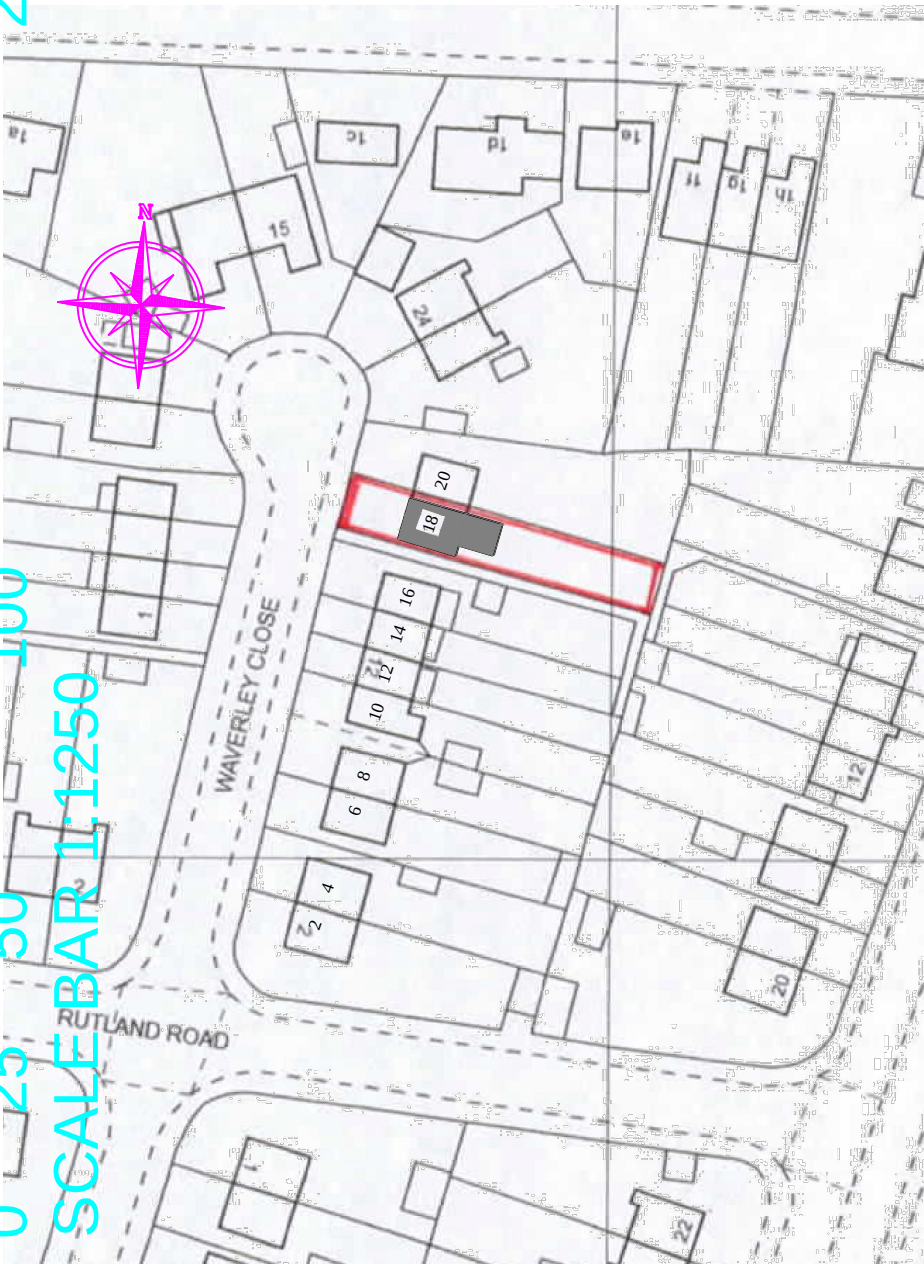

LOCATION PLAN

SCALE: 1: 1250

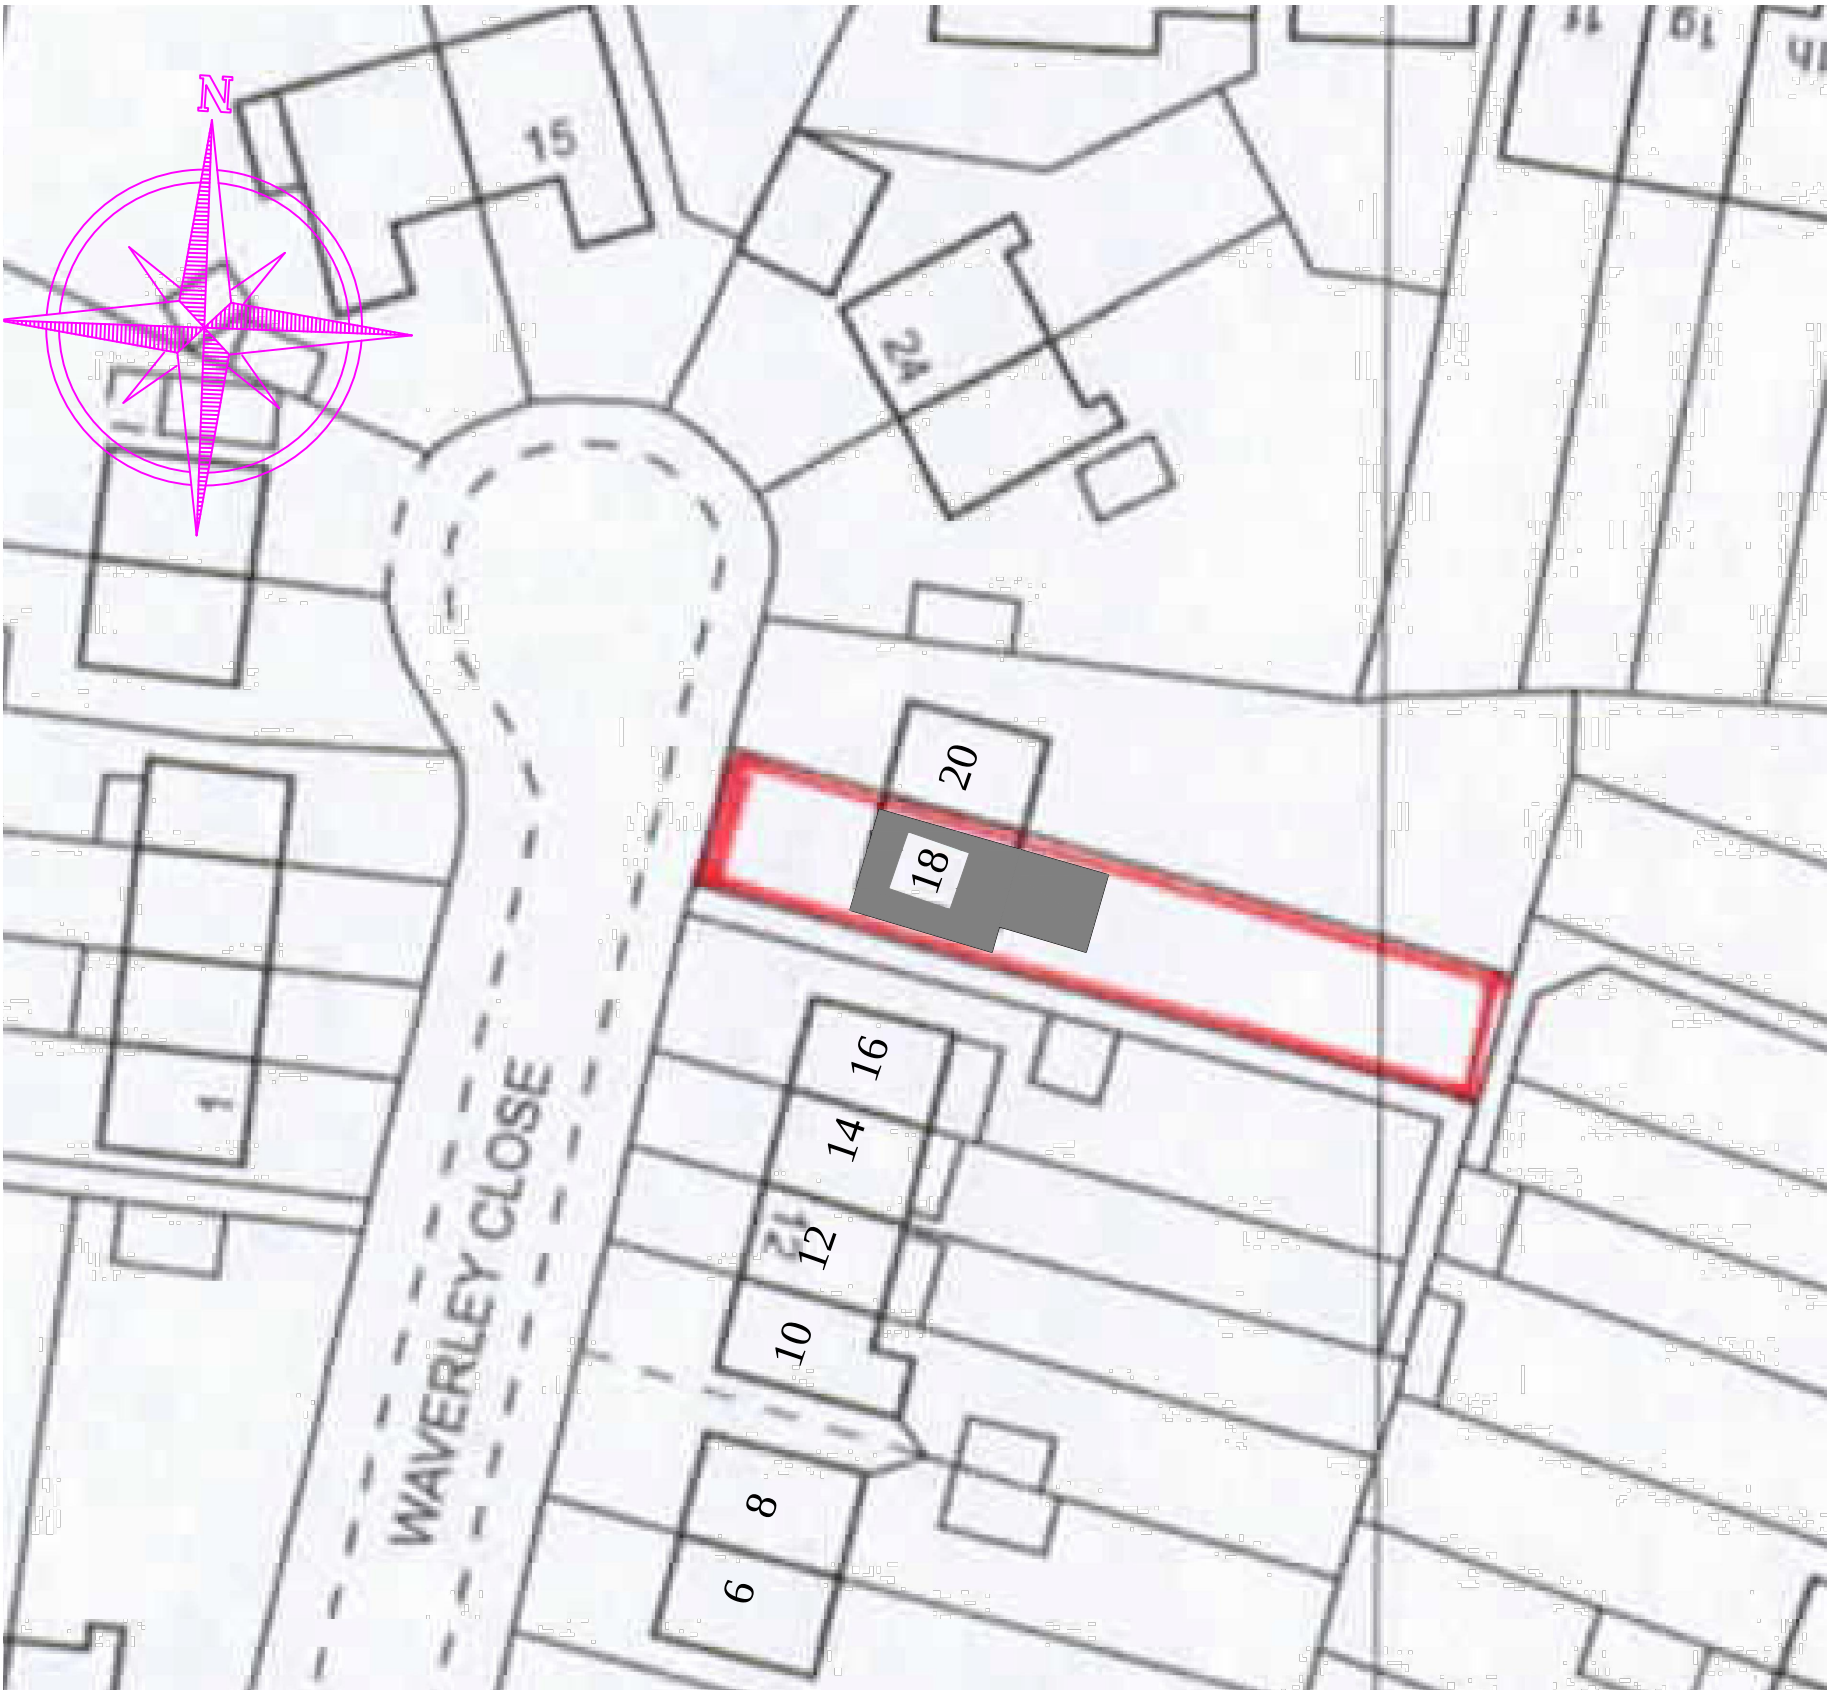

BLOCK PLAN

SCALE: 1: 500

REFERENCE DRAWINGS		KEY PLAN	COPYRIGHT THE CONTENTS OF THIS DRAWING MAY NOT BE REPRODUCED IN WHOLE OR IN PART WITHOUT EXPRESS WRITTEN CONSENT OF TOWN & COUNTY VALUERS & SURVEYORS LIMITED	NOTES PLEASE NOTE THAT BEFORE BUILDING WORKS COMMENCES IT THE RESPONSIBILITY OF THE BUILDER OR OWNER TO BUILDING INSPECTOR FORM COUNCIL.	No	DATE	REVISION A	BY	CHK	CONSULTANT 	RU FUTURE LTD ARCHITECTURAL CONSULTANT, CIVIL ENGINEERS, STRUCTURAL ENGINEERS 67 Guilford Road Green Lane, Essex, IG3 9yd Tele : 02030912500/07595530401- 07802691621 Email- admin@rufuture.co.uk	DRAWN RAWAL	CLIENT/PROJECT 18 WAVERLEY CLOSE HAYES UB3 4AJ	DRAWING No. A00
												CHECKED RANA		
												PROJECT NO. 2024	TITLE PLANS (SIDE FIRST FLOOR EXTENSION)	SCALE: 1:1250, 1:500@A3
														DATE: 06-02-2025