



□

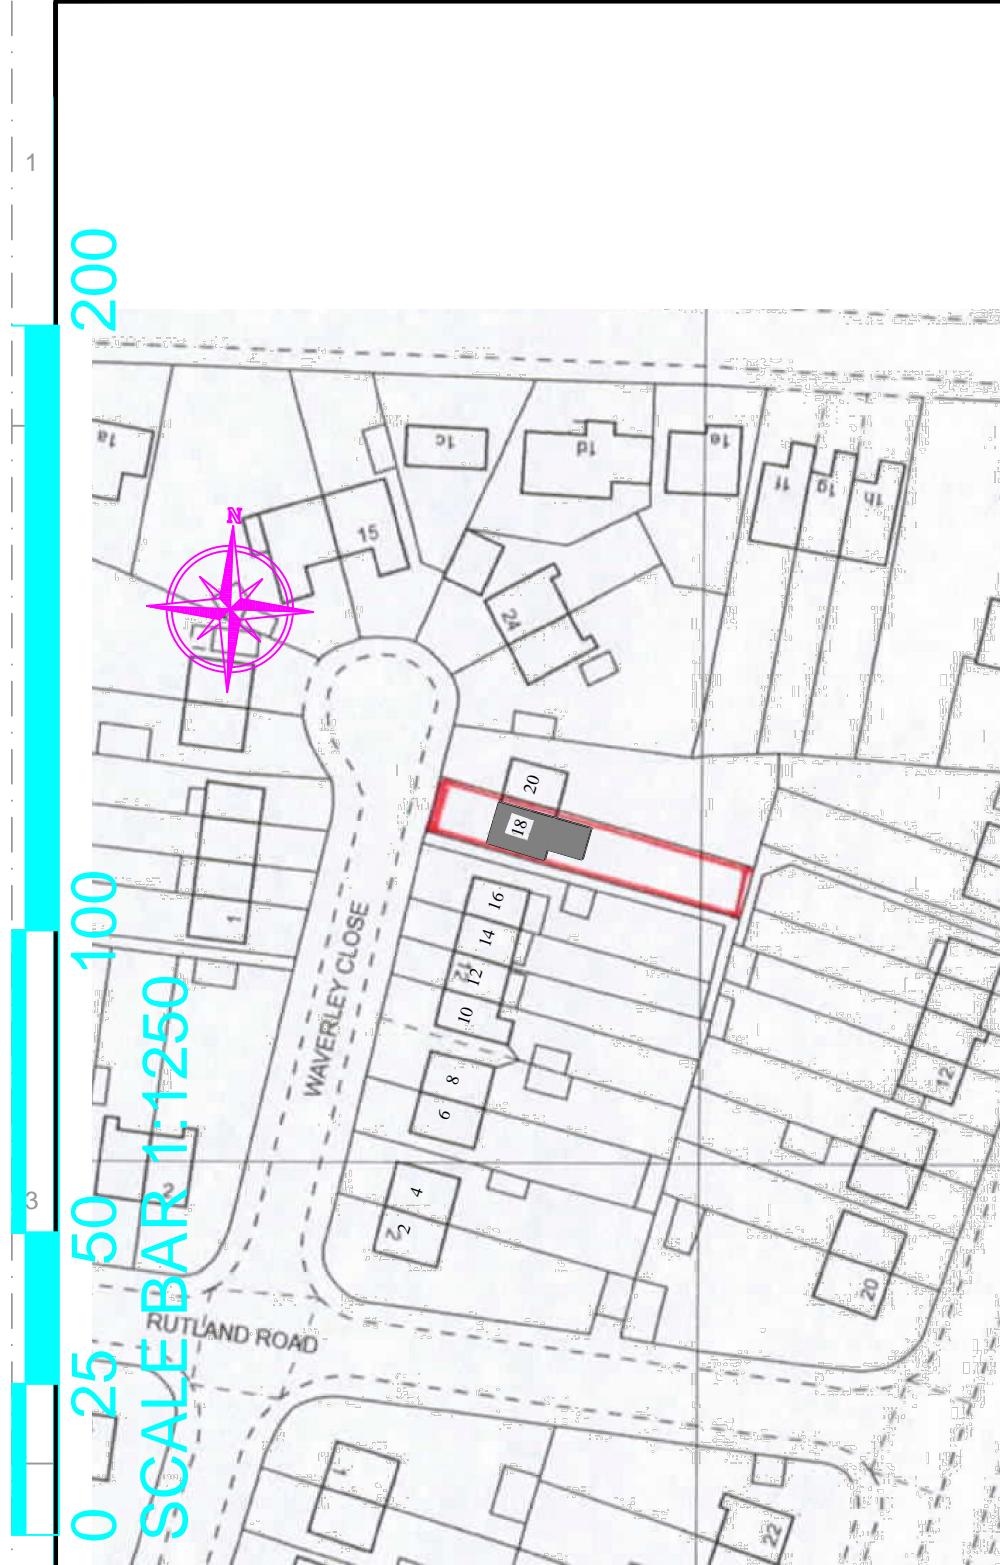

LOCATION PLAN

SCALE: 1: 1250

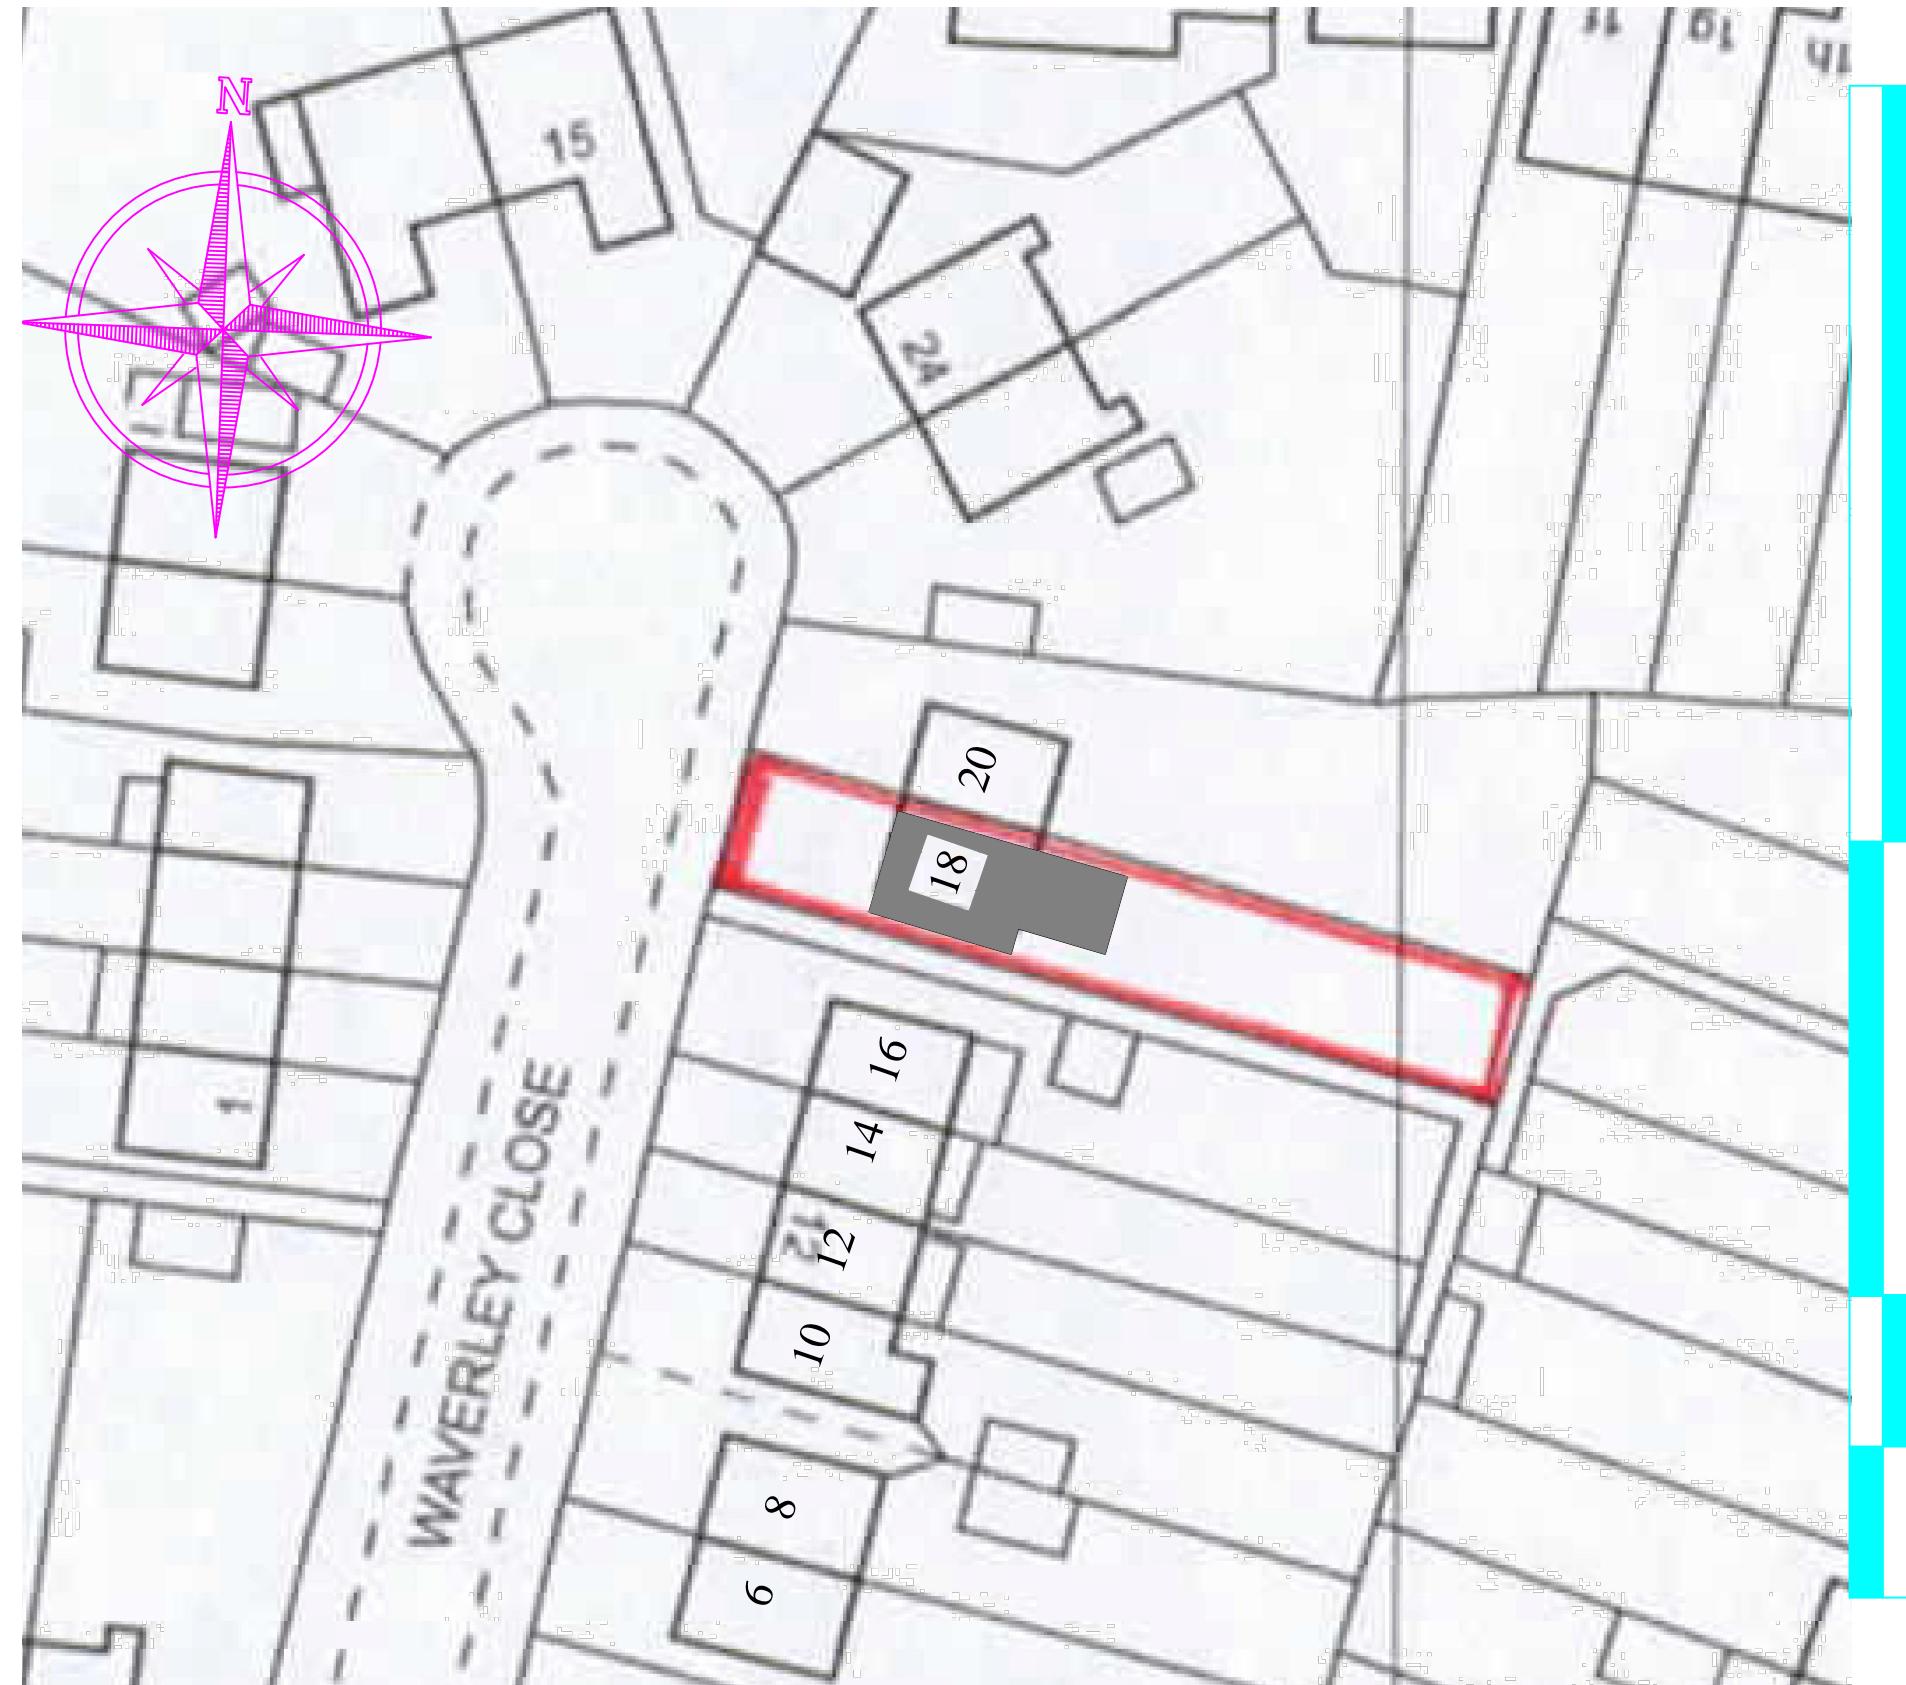

BLOCK PLAN

SCALE: 1: 500