


01
202

EXISTING SITE LAYOUT


1:500

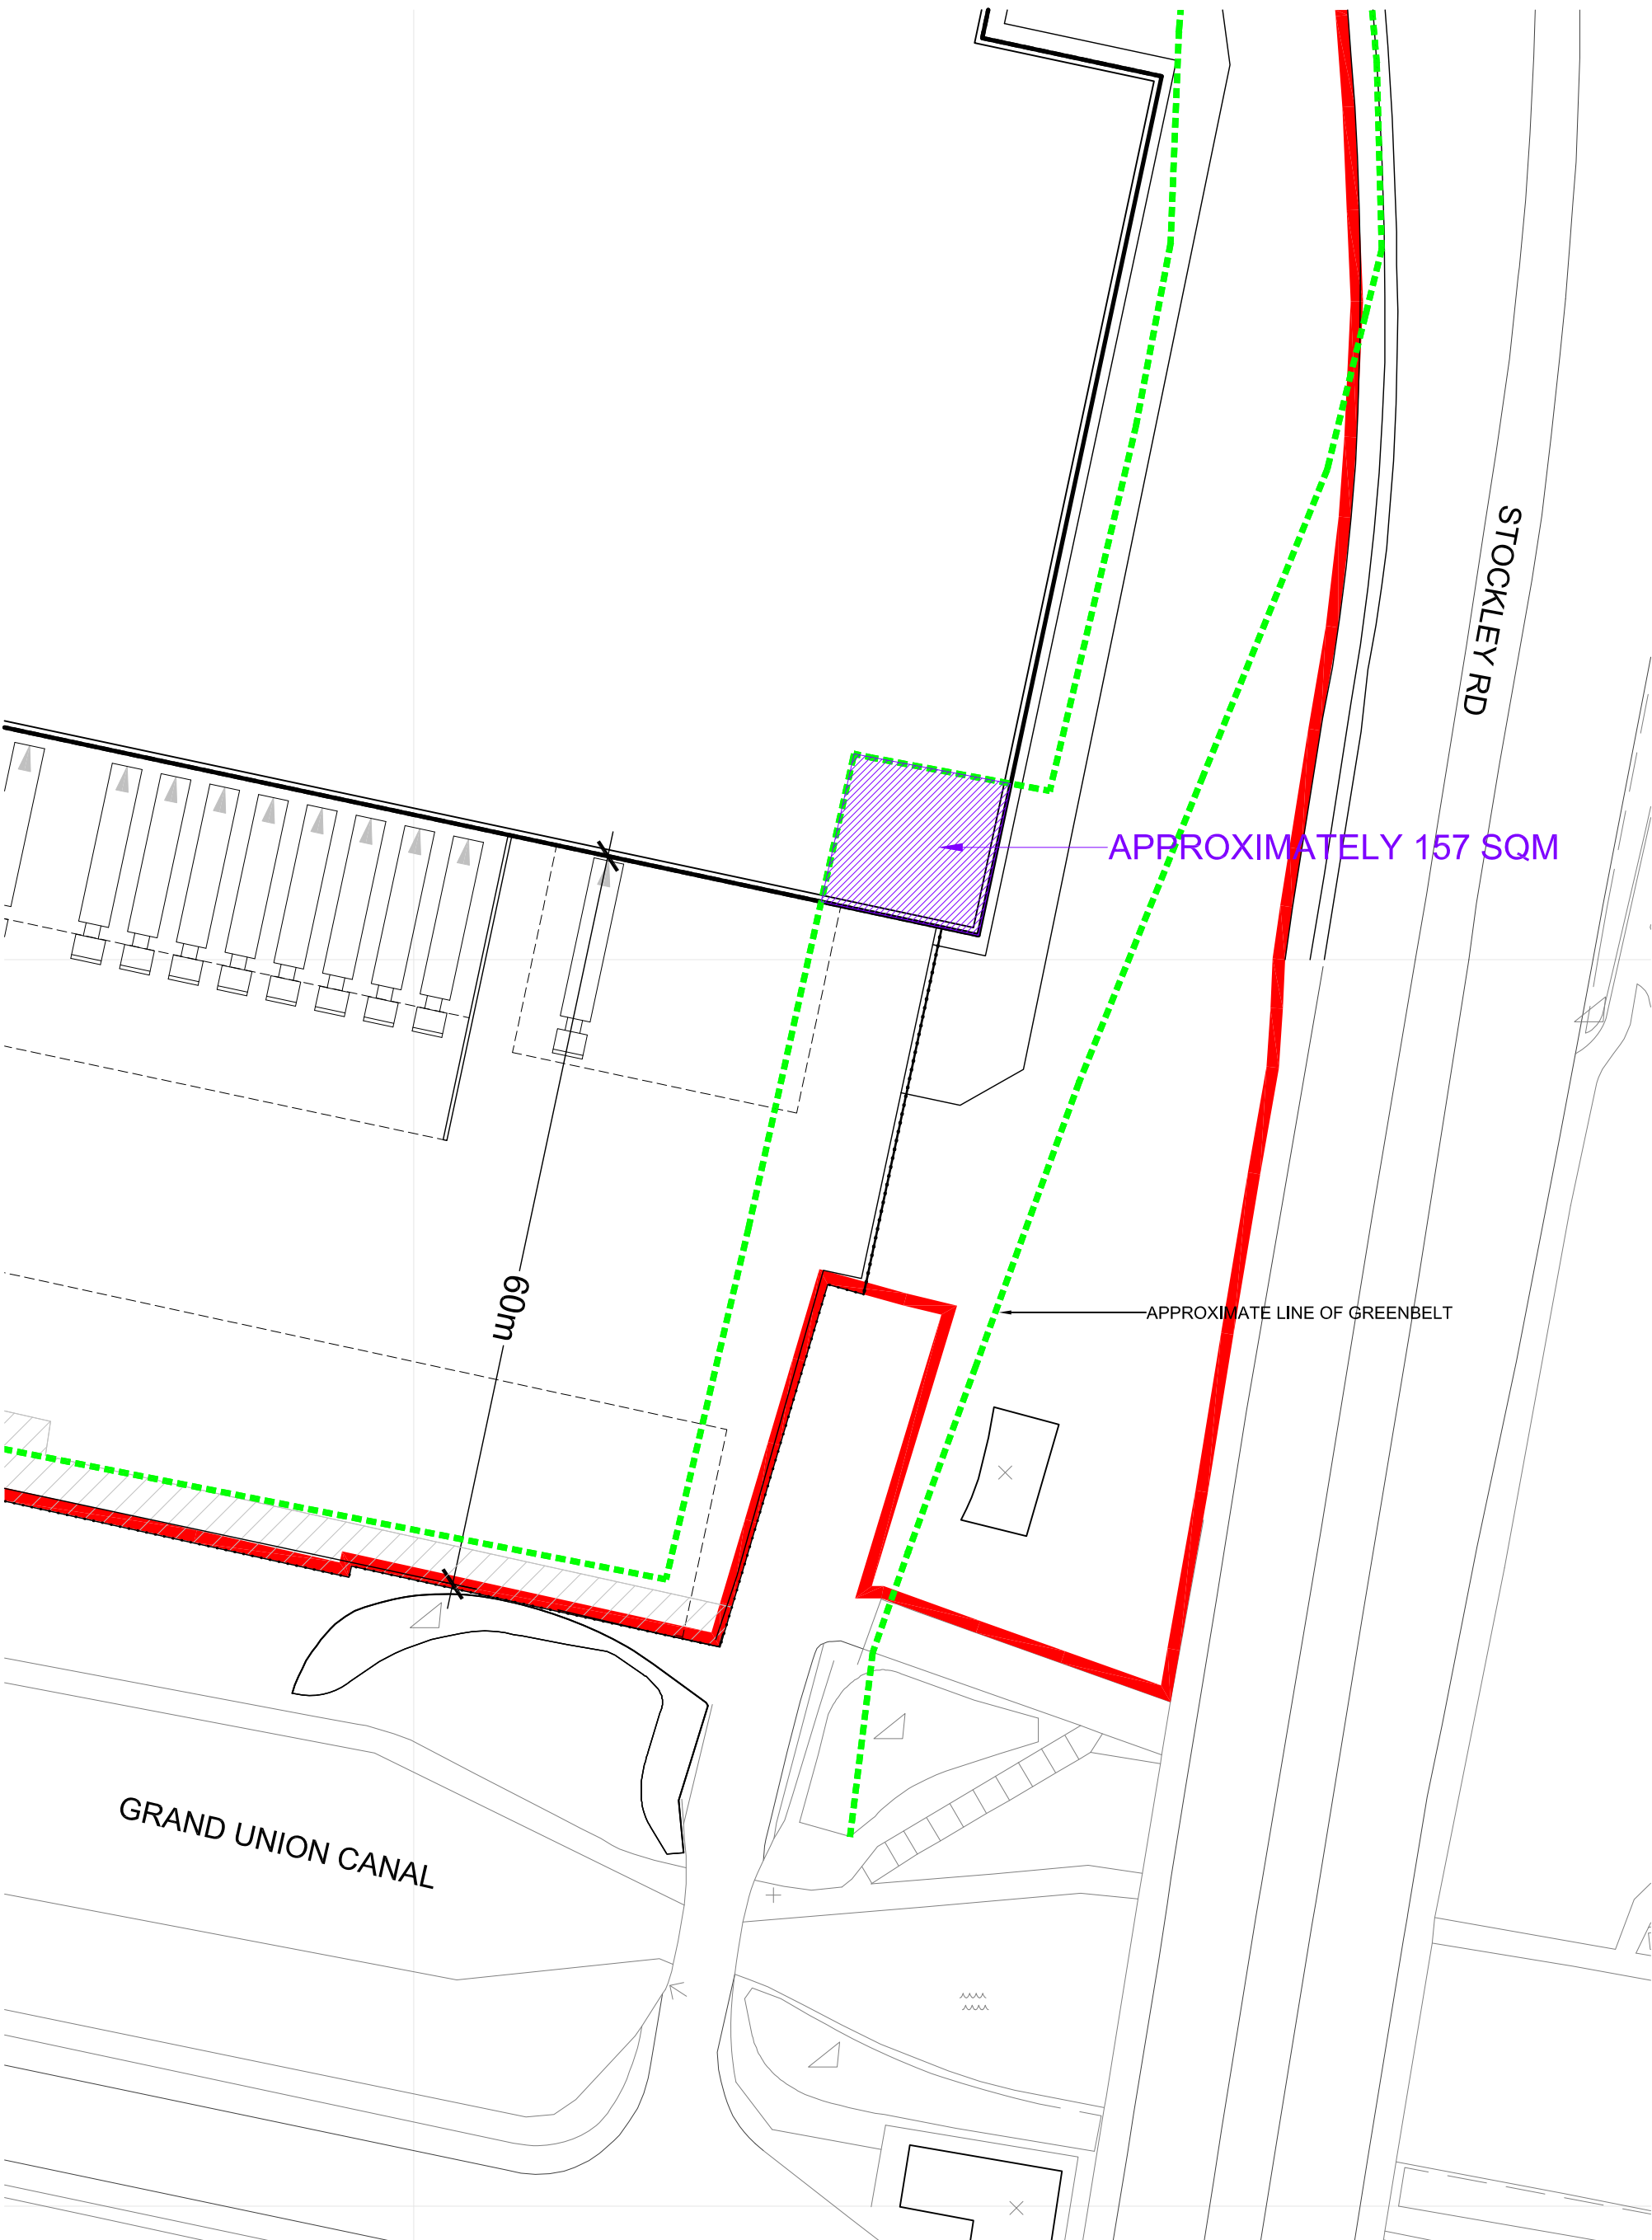

02
202

PROPOSED SITE LAYOUT

1:500

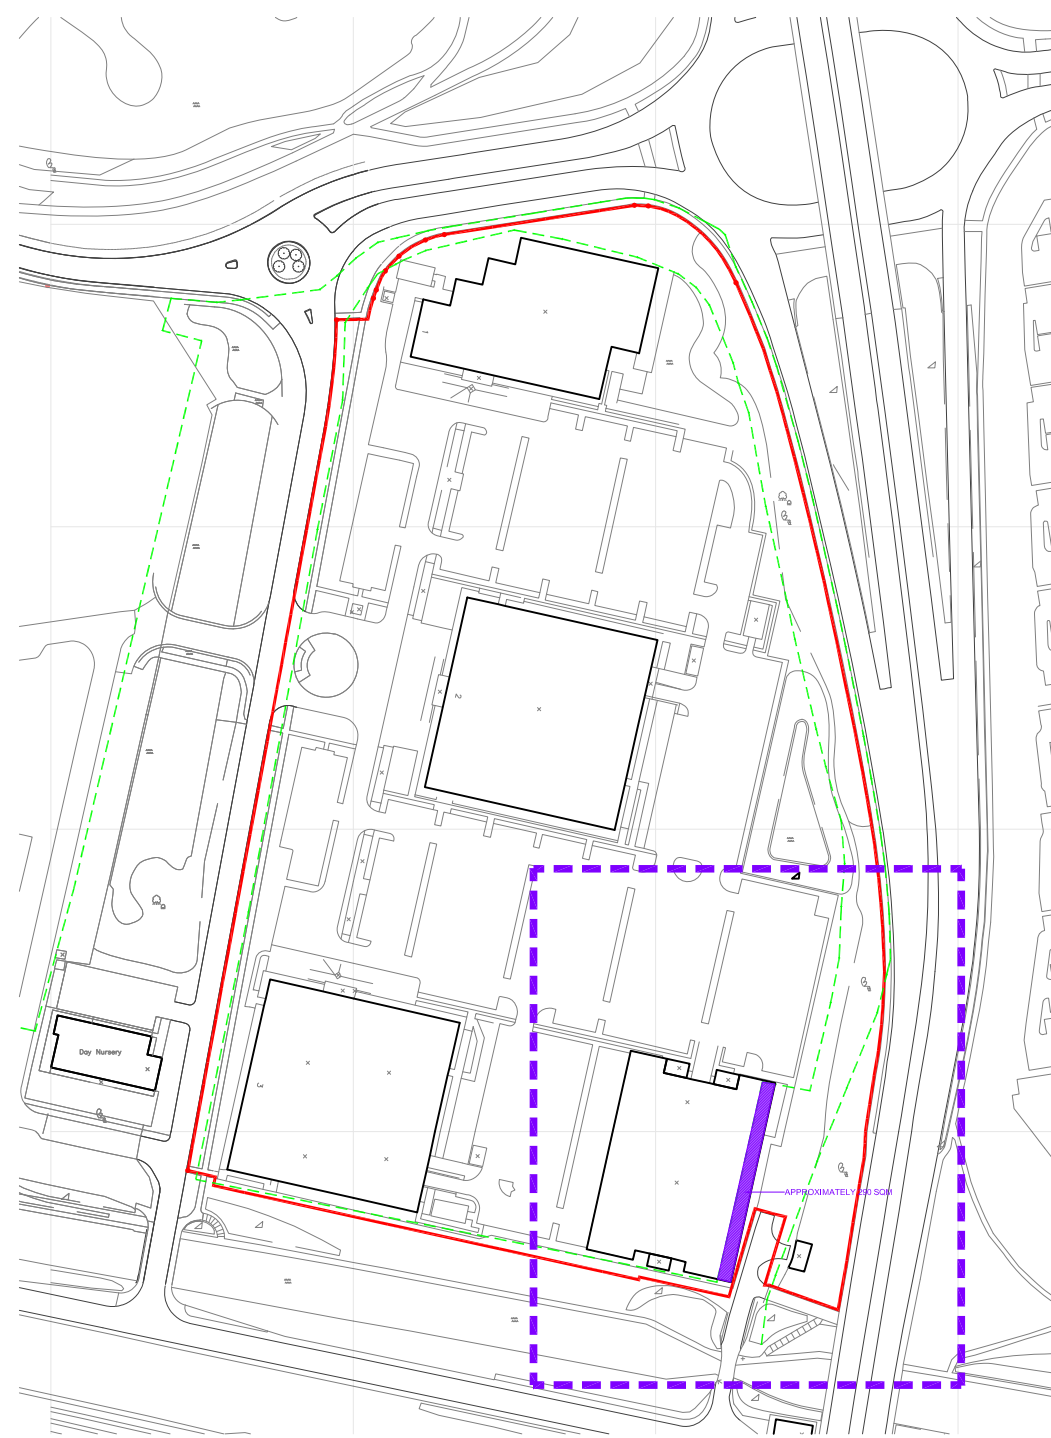

GREEN BELT BOUNDARY LINE
DIGITISED BASED ON A BEST FIT
SCENARIO FROM
IMAGE OF GREENBELT FROM
HILLINGDON COUNCIL'S LOCAL PLAN

A	15.07.20	Scale enlarged.	sd	-
REV	DATE	NOTE	DRAW	CHK

MICHAEL SPARKS ASSOCIATES
CHARTERED ARCHITECTS
11 PLATO PLACE
ST. DIONIS ROAD
LONDON SW6 4TU
TELEPHONE 020 7736 6162
www.msa-architects.co.uk

PROLOGIS

TITLE IRONBRIDGE ROAD, HAYES		
DRAWING GREENBELT PLAN		
CLIENT PROLOGIS UK LTD		
DATE JULY 2020	SCALE 1:500@A1	DRAWN PF
STATUS PLANNING		CHECKED MS/GZ/SD
DRAWING NUMBER 30928-PL-202A		

