



2 Level 1 (+4.000) GA Plan

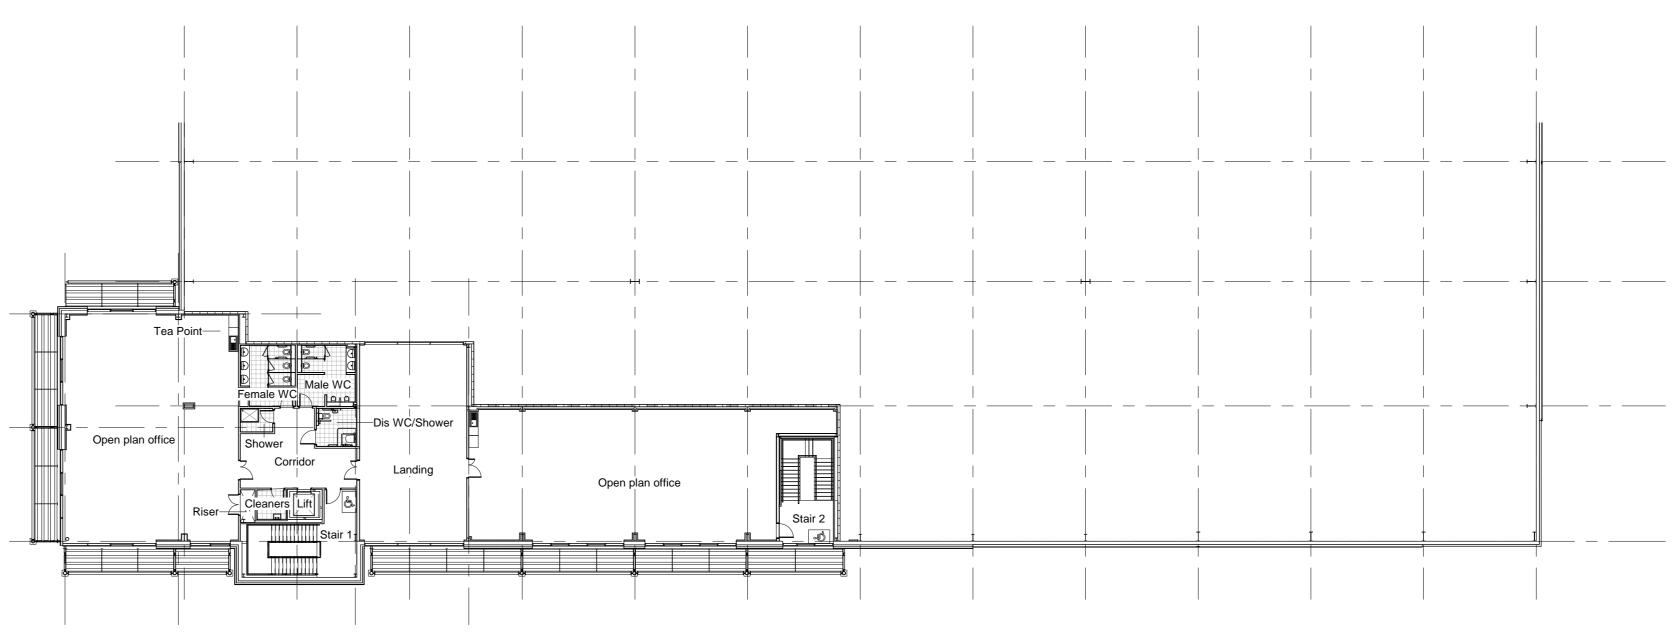

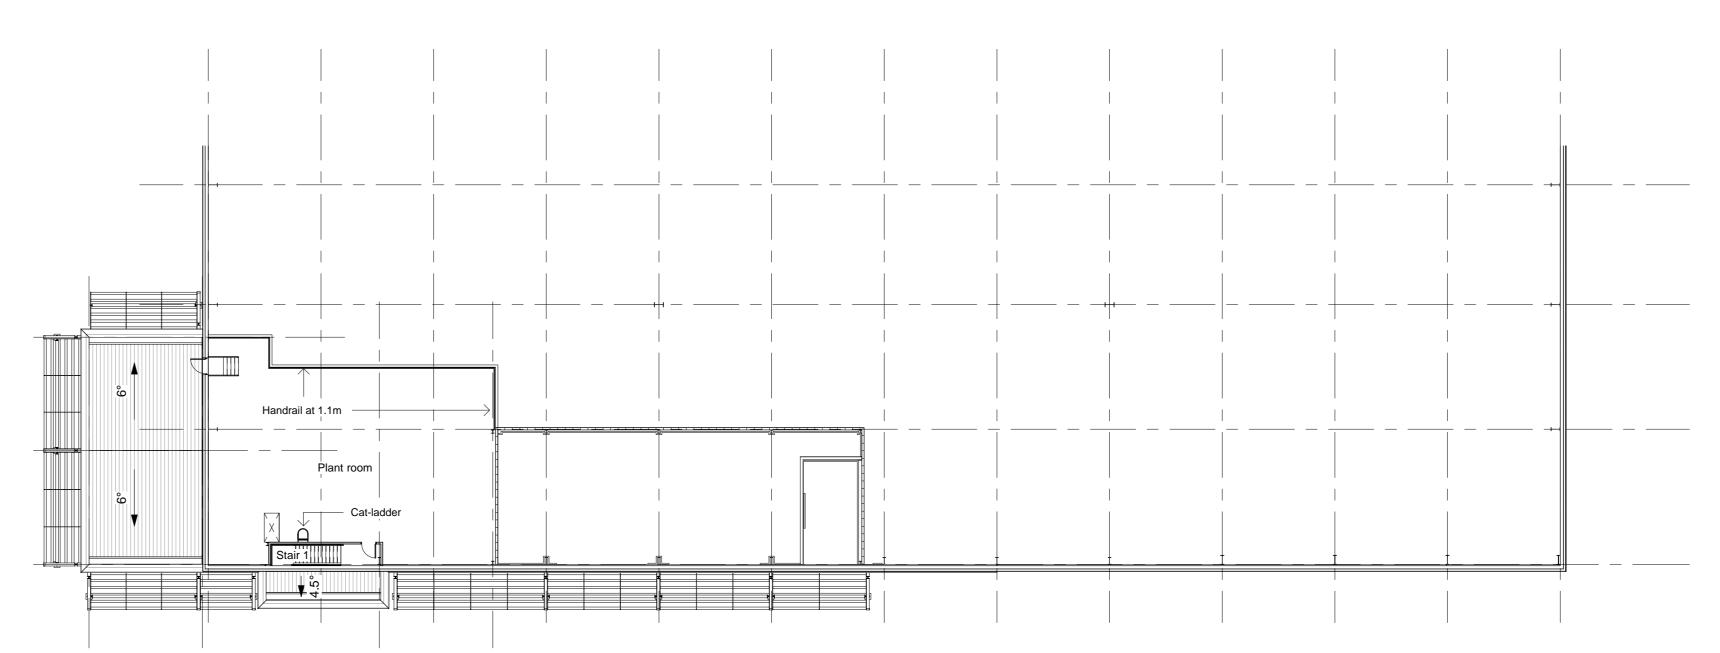

NOTES:

SUBJECT TO STATUTORY CONSENTS


BASED ON SURVEY BY GREENHATCH LTD. REF:33865_T REV 0, 24.06.19

BASED ON OS MAP REPRODUCED BY PERMISSION OF CONTROLLER OF HM STATIONARY OFFICE (c) CROWN COPYRIGHT

COPYRIGHT RESERVED

DO NOT USE ELECTRONIC VERSIONS OF THIS DRAWING TO DETERMINE DIMENSIONS UNLESS SPECIFICALLY AUTHORISED BY MICHAEL SPARKS ASSOCIATES

IF USING AN ELECTRONIC VERSION OF THIS DRAWING FIGURED DIMENSIONS TAKE PRECEDENCE AND NOTIFY MICHAEL SPARKS ASSOCIATES OF ANY DISCREPANCIES

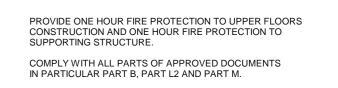


U-Values	W/m²k	NOTE:
		ROOF AND WALL CLAI
Roof:	0.23	DESIGNED BY SPECIAL
Ground Floors:	0.25	CONTRACTOR.
Walls:	0.35	CLADDING DETAILS TO
Glazing:	1.50	CONJUNCTION WITH T
Rooflights:	1.30	SPECIFICATION AND A
Entrance Door:	1.70	RELEVANT BRITISH ST
Loading Doors:	0.50	INCLUDE VAPOUR BAR

ALL DIMENSIONS TO BE CHECKED ON SITE.

STEEL COLUMN SIZES TO BE CONFIRMED AND TOLERANCES TO BE

PLANNING

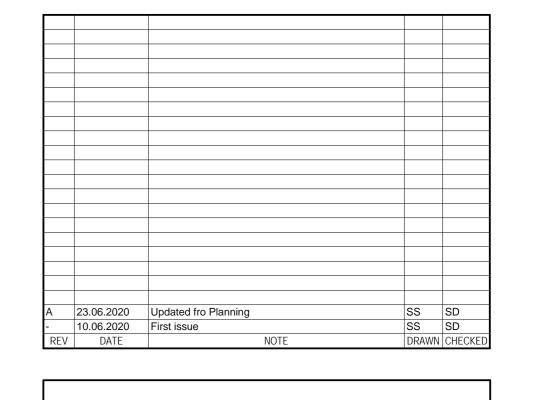



IRONBRIDGE ROAD, HAYES DC 2 GA Plans

PROLOGIS UK LTD

DATE	SCALE	DRAWN	
04/04/2020	1:250@A0	SS	
MSA NUMBER	STATUS	CHECKED	MSA SERIES
30928	PLANNING	SD	PL

30928 PL 205A