

NOTES:

SUBJECT TO STATUTORY CONSENTS


BASED ON GREENHATCH SURVEY
REF: 33865_T_REV 0
DATED: 24.06.19

BASED ON OS MAP REPRODUCED BY PERMISSION OF
CONTROLLER OF HM STATIONARY OFFICE (c) CROWN
COPYRIGHT


COPYRIGHT RESERVED

DO NOT USE ELECTRONIC VERSIONS OF THIS DRAWING TO
DETERMINE DIMENSIONS UNLESS SPECIFICALLY
AUTHORISED BY MICHAEL SPARKS ASSOCIATES

IF USING AN ELECTRONIC VERSION OF THIS DRAWING
FIGURED DIMENSIONS TAKE PRECEDENCE AND NOTIFY
MICHAEL SPARKS ASSOCIATES OF ANY DISCREPANCIES

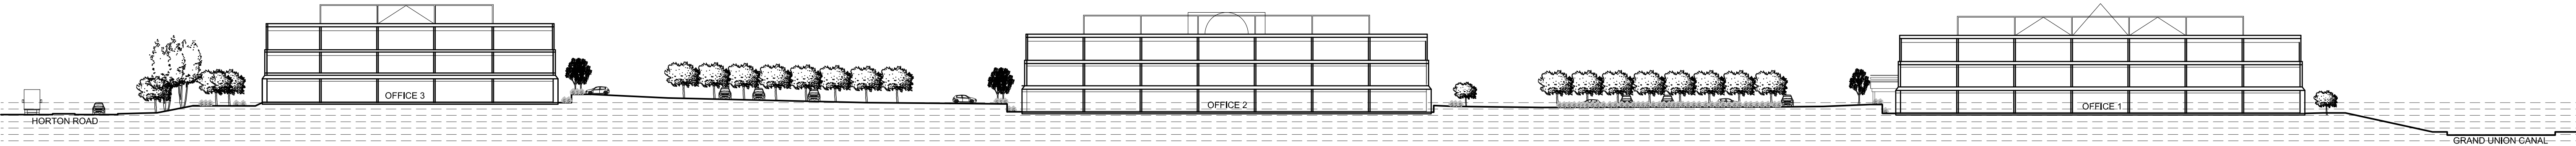

01
209
EXISTING SITE SECTION A-A
1:500


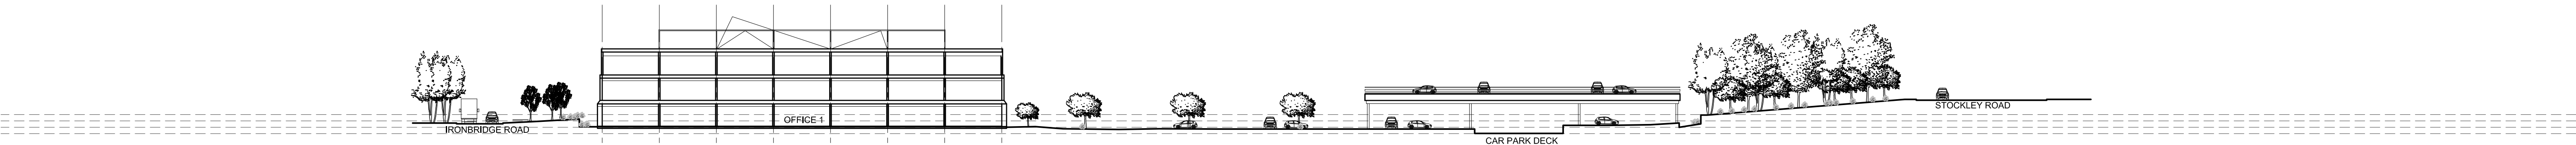


02
209
EXISTING SITE SECTION B-B
1:500



SECTIONS ARE ILLUSTRATIVE ONLY. HEIGHTS AND
LEVELS INTERPRETED FROM TOPOGRAPHICAL
INFORMATION AND SITE PHOTOS.

03
209
KEY PLAN
1:2500

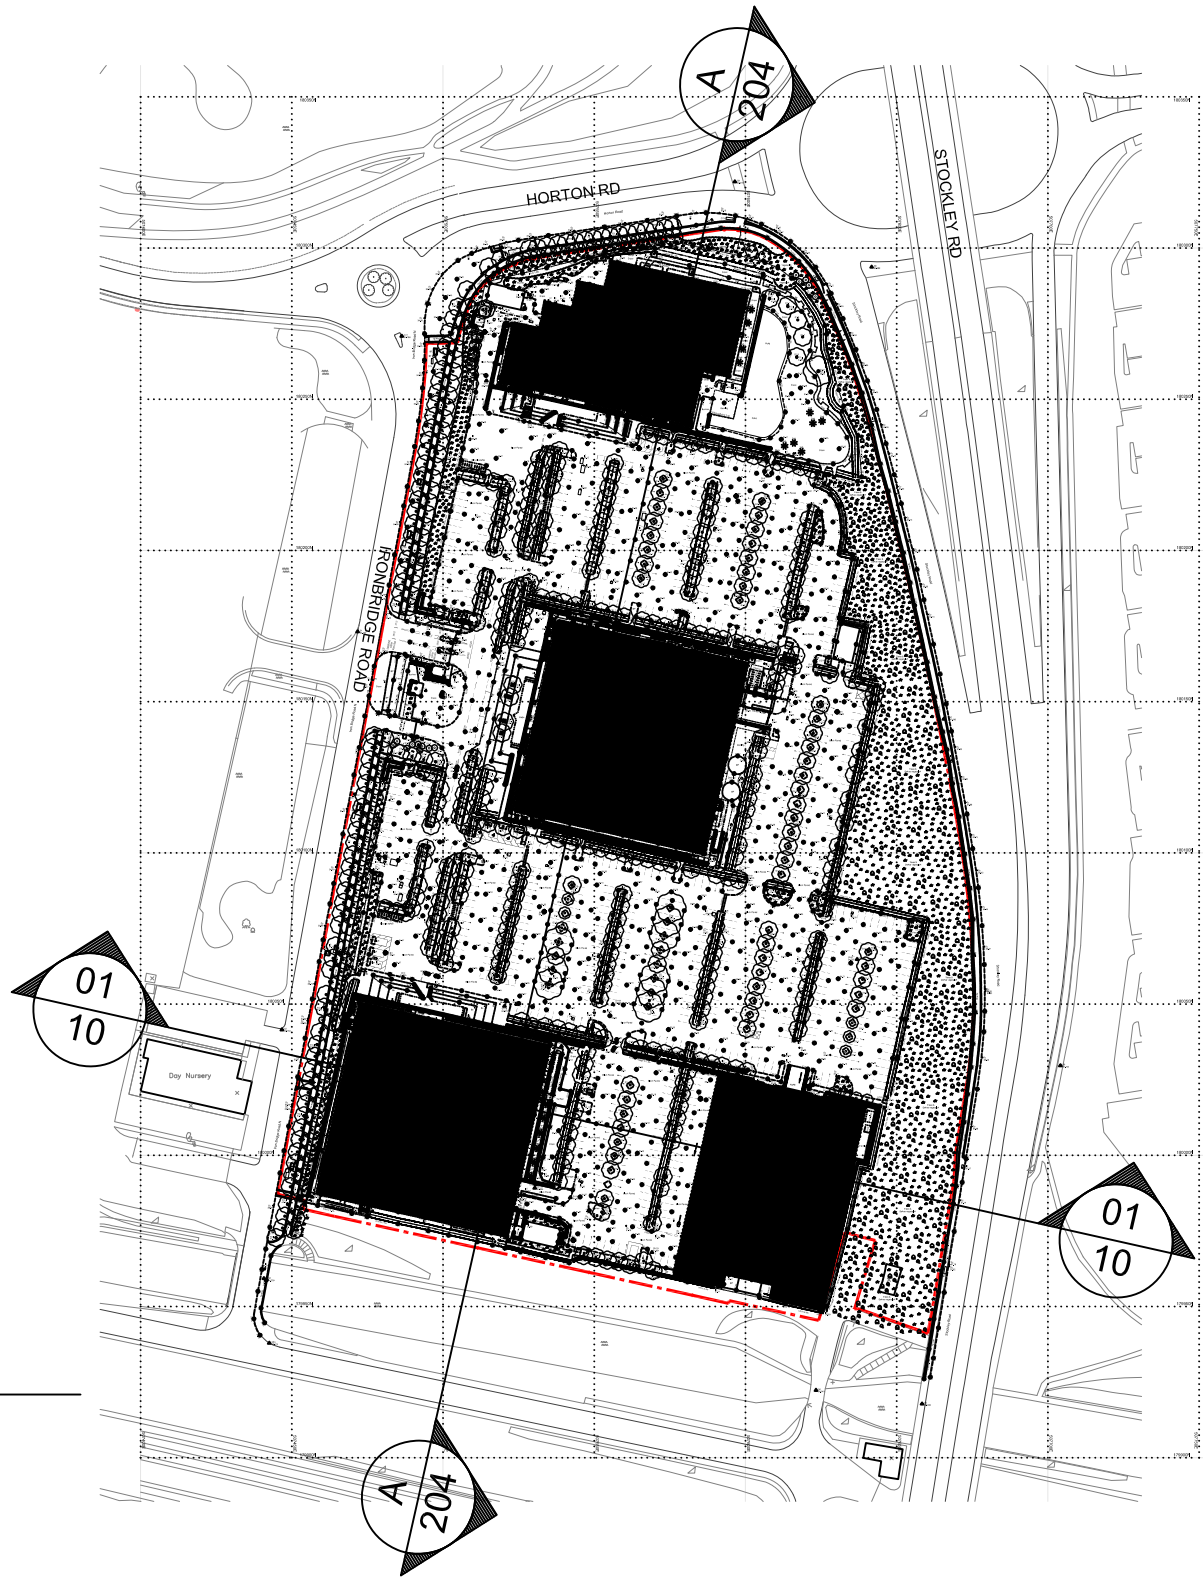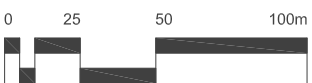

-	-	-	-	-
REV	DATE	NOTE	DRAW	CHK

<div><div><div>MICHAEL SPARKS ASSOCIATES</div><div>CHARTERED ARCHITECTS</div><div>11 PLATO PLACE STODONS ROAD LONDON SW6 4TU</div><div>TELEPHONE 020 7736 6162 www.msa-architects.co.uk</div></div><div><div>PROLOGIS'</div></div></div>		
TITLE IRONBRIDGE ROAD, HAYES DRAWING ILLUSTRATIVE EXISTING SITE SECTIONS		
CLIENT PROLOGIS UK LTD		
DATE NOVEMBER 2020	SCALE 1:1000@A1	DRAWN PF
STATUS PLANNING		CHECKED SD
DRAWING NUMBER 30928-PL-209		