


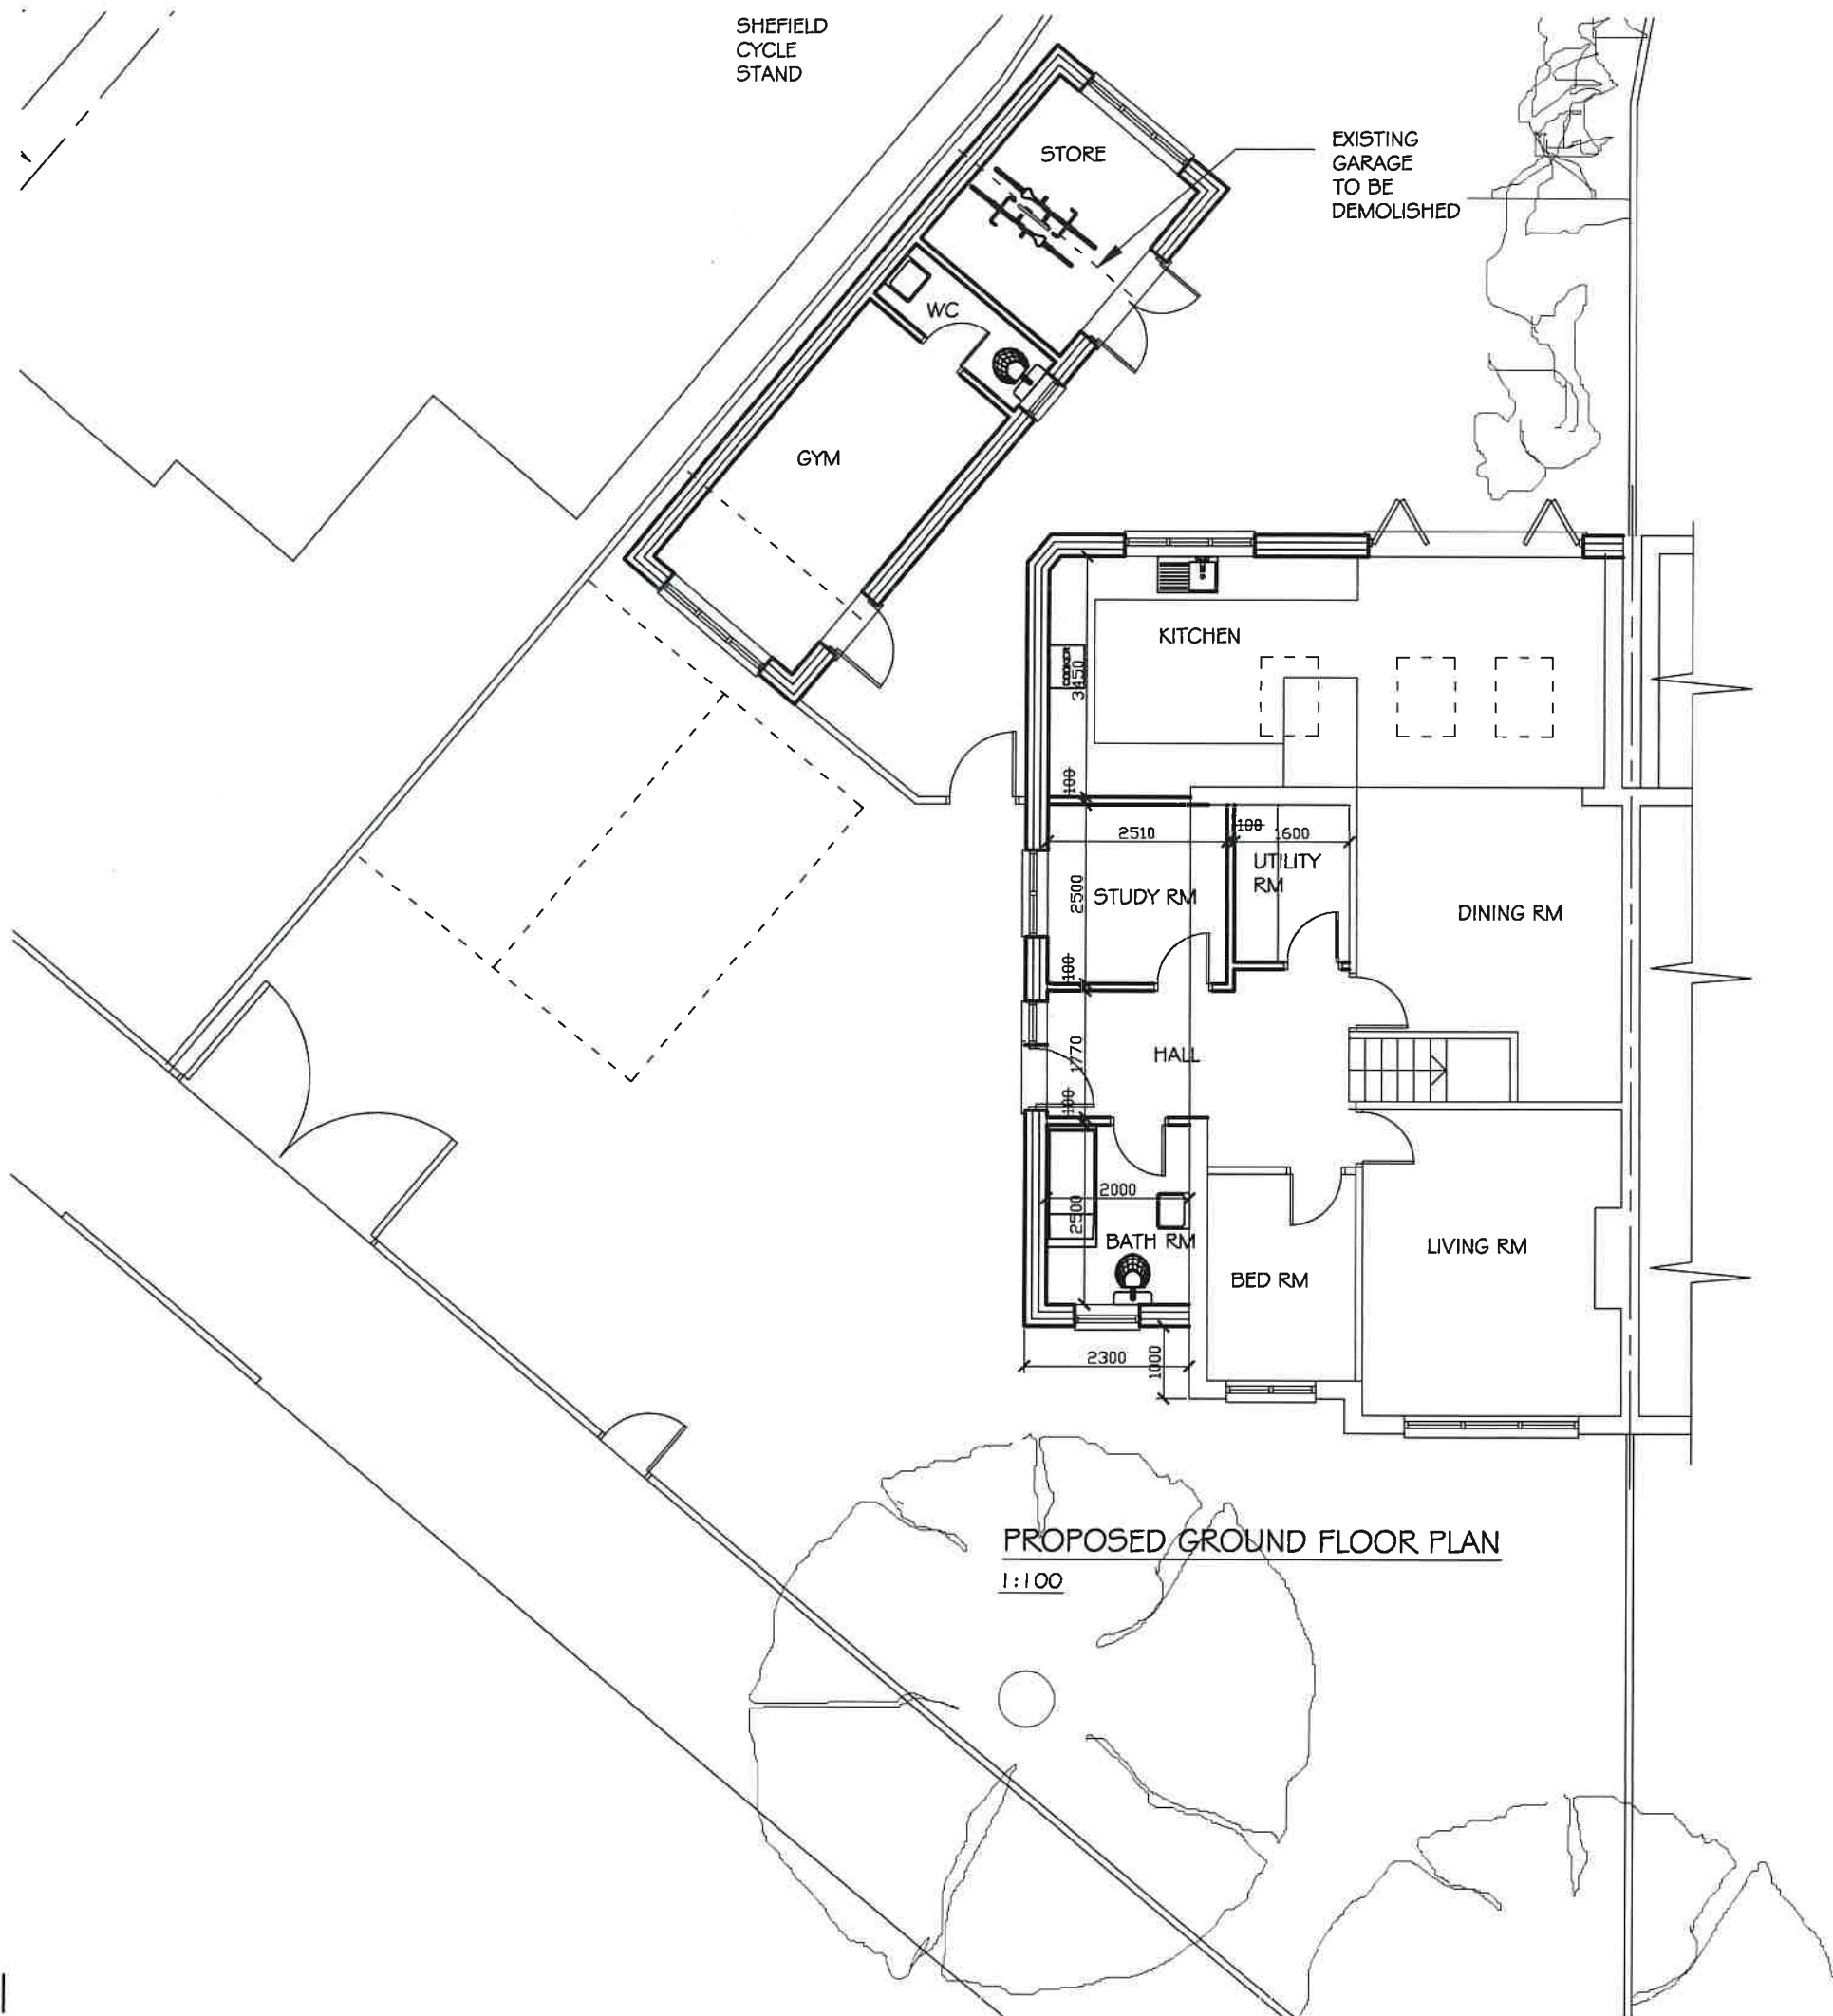

SCALE BAR

K A ARCHITECTURAL DRAWING SERVICES 141 LANGLEY ROAD, SLOUGH SL3 7DZ TEL/FAX 01753 541 824, MOBILE 07839213221			
Job	2 Dawley Avenue, Uxbridge Side Extension and Outbuilding		Date 13/8/23
Client	Mr Yusuf Ibrahimi		Revisions PLAN REVISED
Drawing	Proposed Ground Floor Plan		
Date	June 2023	Scale	As Shown
		Draw No.	1996/3A