

SITE PLAN
SCALE= 1:200



SCALE BAR

SITE LOCATION PLAN
AREA 2 HA
SCALE: 1:1250 on A4
CENTRE COORDINATES: 507977 , 181559




Supplied by Streetwise Maps Ltd
www.streetwise.net
Licence No: 100047474
14:16:40 22/06/2023

LOCATION PLAN
SCALE= 1:1250



SCALE BAR


K A ARCHITECTURAL DRAWING SERVICES 141 LANGLEY ROAD, SLOUGH SL3 7DZ TEL/FAX 01753 541 824, MOBILE 07939213221			
Job	2 Dawley Avenue, Uxbridge Side Extension and Outbuilding		Date 15/9/23 Revision A SITE PLAN REVISED
Client	Mr Yusuf Ibrahim		
Drawing	Site and Location Plans		
Date June 2023	Scale As Shown	Doc. No. 1996/1A	

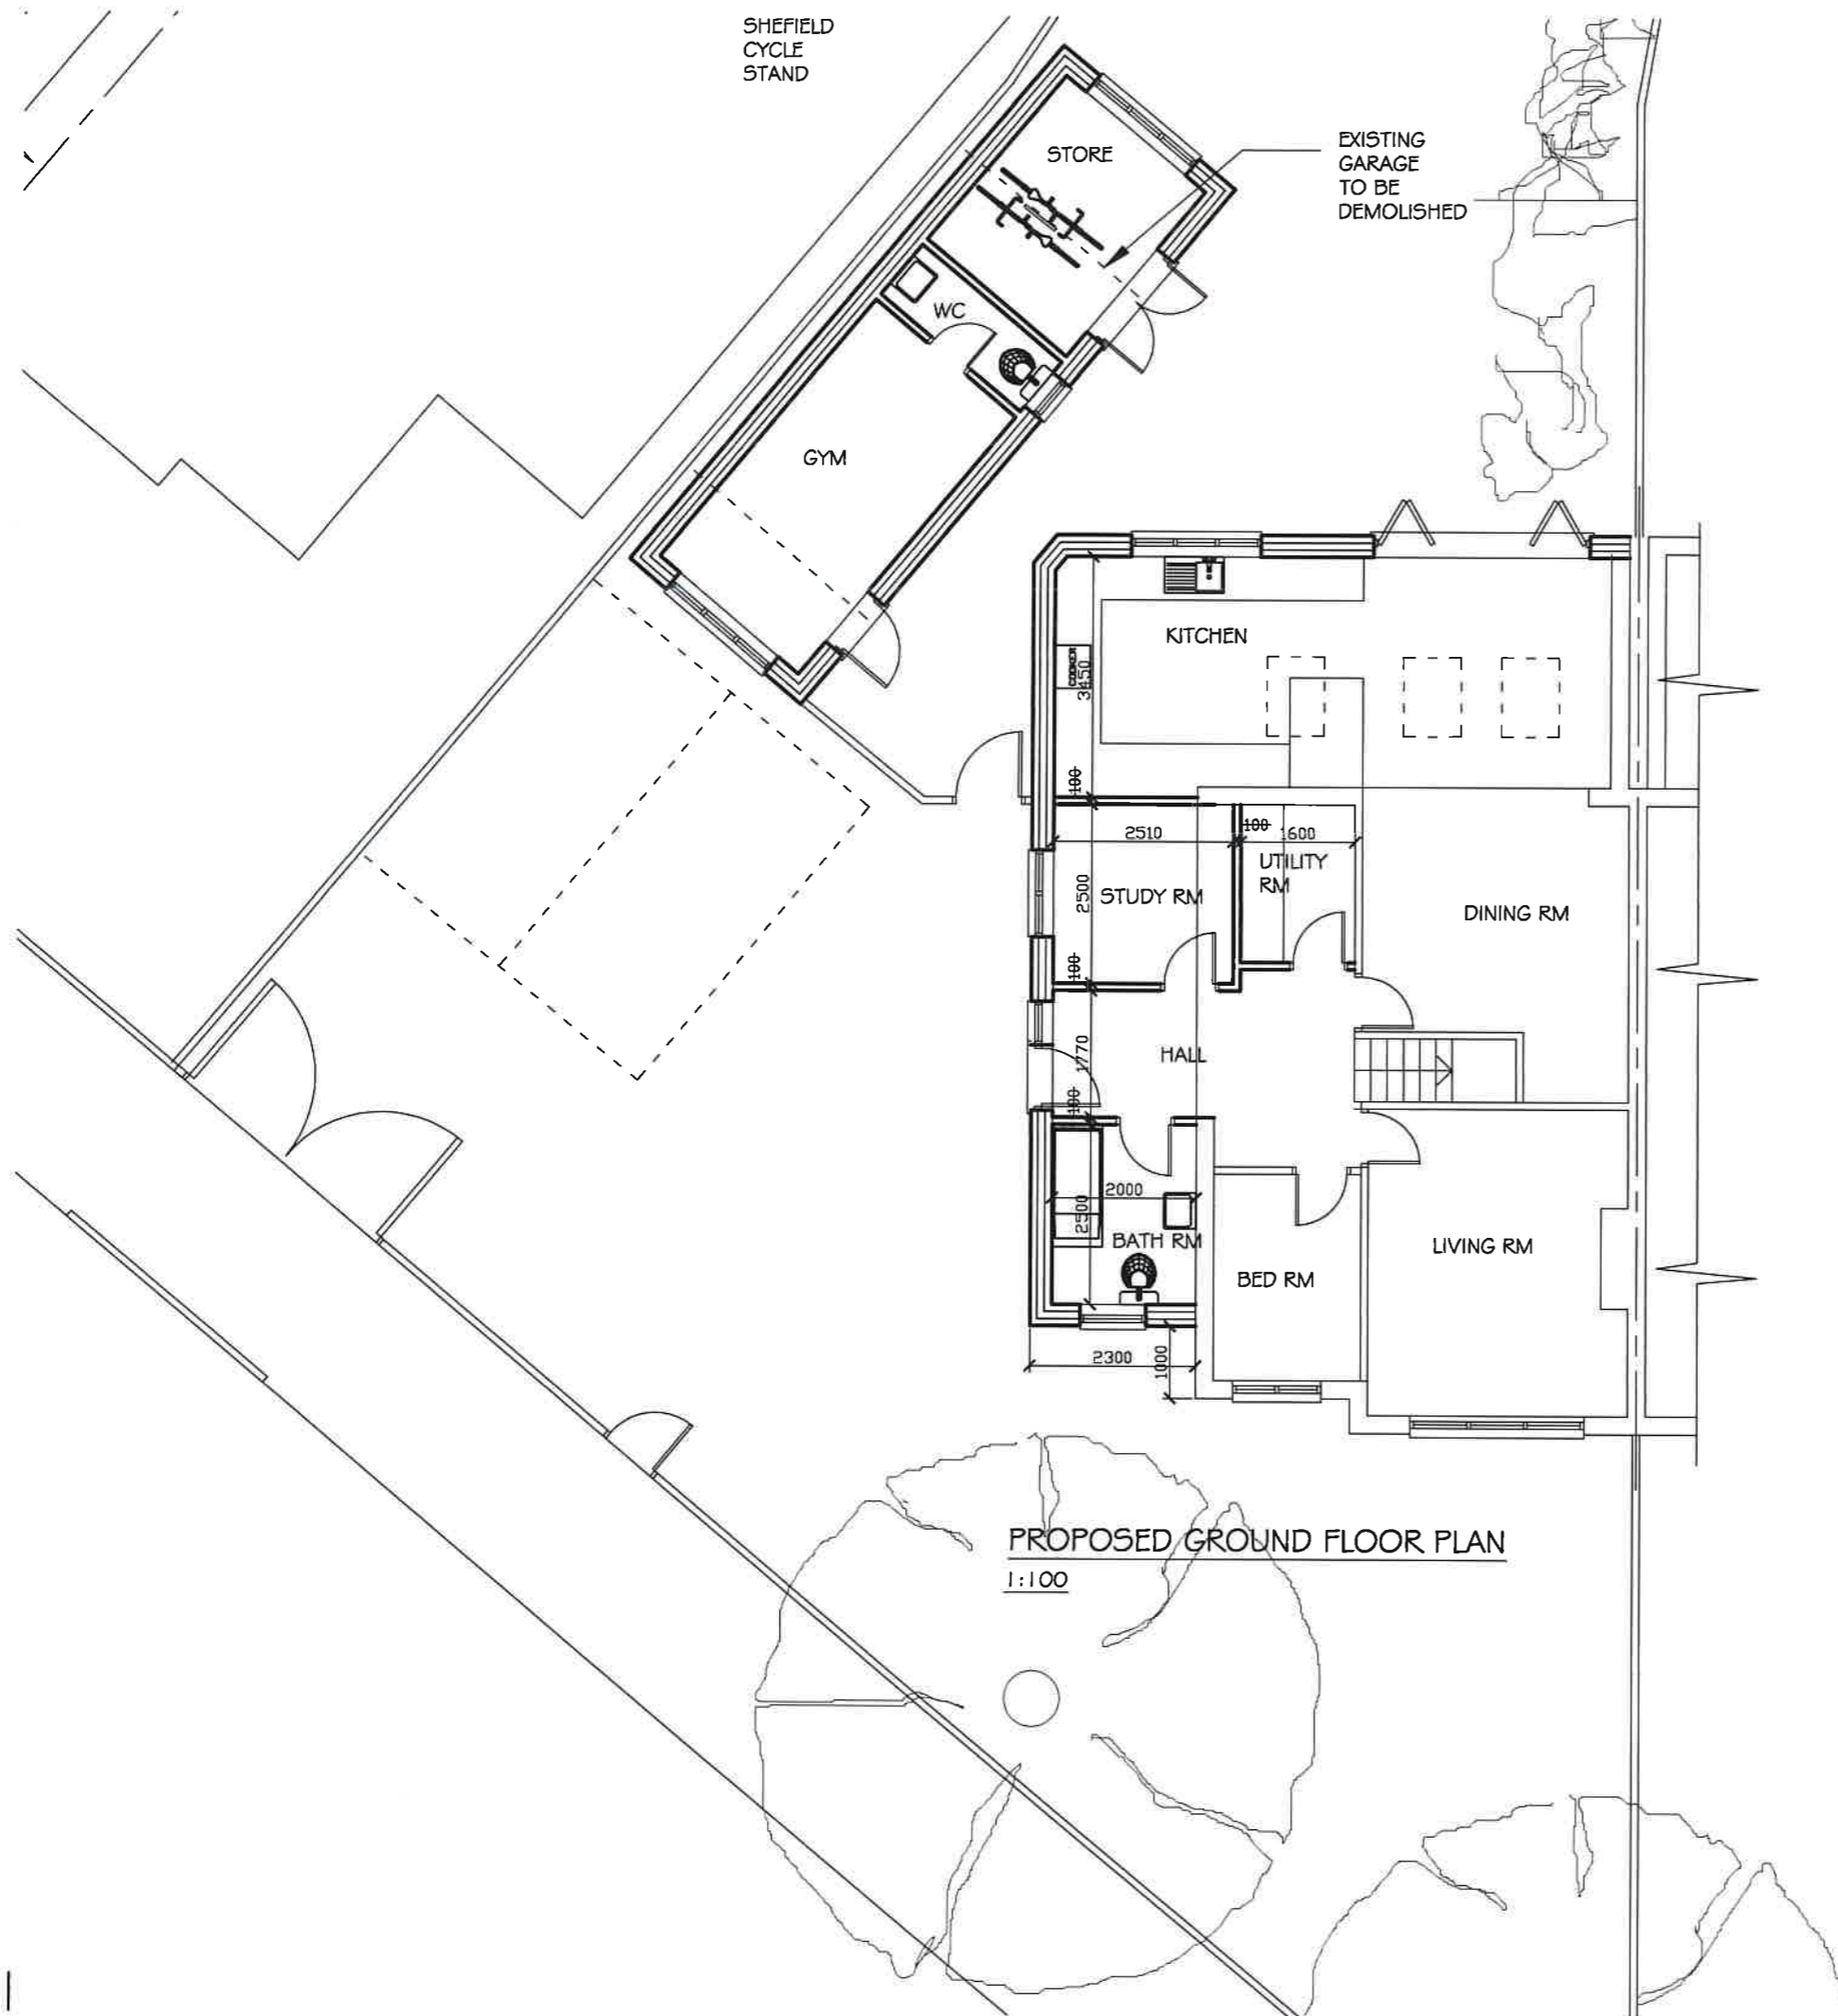

PROPOSED GROUND FLOOR PLAN
 1:100




K A ARCHITECTURAL DRAWING SERVICES 141 LANGLEY ROAD, SLOUGH SL3 7DZ TEL/FAX 01753 541 824, MOBILE 07939213221			
Job	2 Dawley Avenue, Uxbridge Side Extension and Outbuilding	Date	15/8/23 PLAN REVERSED
Client	Mr Yusuf Ibrahim		
Drawing	Proposed Ground Floor Plan		
Date	June 2023	Scale	As Shown
		Dep. No.	1996/3

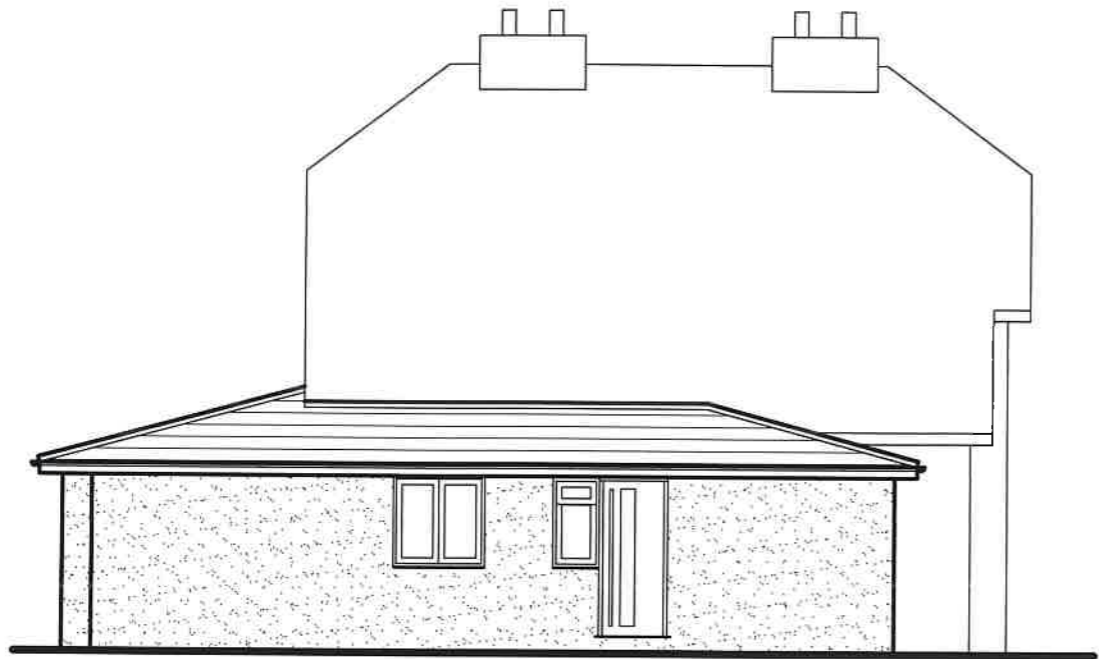

PROPOSED SIDE ELEVATION
1:100



PROPOSED REAR ELEVATION
1:100

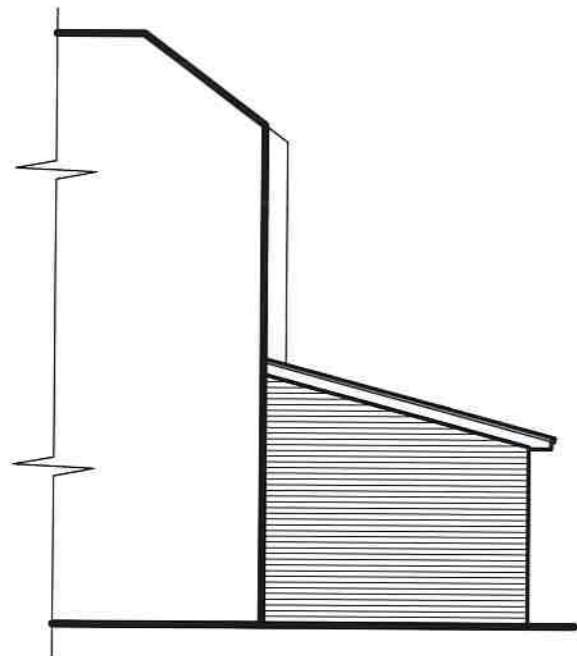

PROPOSED SIDE ELEVATION
1:100




PROPOSED FRONT ELEVATION
1:100




SCALE BAR

K A ARCHITECTURAL DRAWING SERVICES 141 LANGLEY ROAD, SLOUGH SL3 7DZ TEL/FAX 01753 541 824, MOBILE 07939213221			
Job	2 Dawley Avenue, Uxbridge Side Extension and Outbuilding	Date	Revisions
Client	Mr Yusuf Ibrahim	A	15/8/23 ELEVATIONS REVISED
Drawing	Proposed Elevations		
Date	June 2023	Scale	As Shown
		Dep. No.	1996/4A

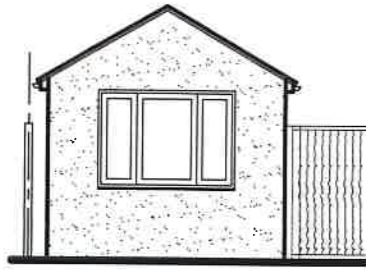

PROPOSED FRONT ELEVATION

1:100

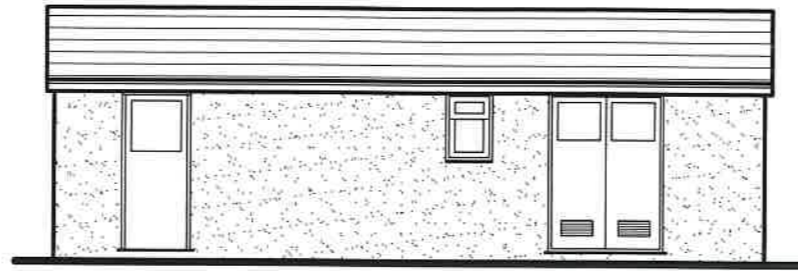


PROPOSED SIDE ELEVATION

1:100



PROPOSED REAR ELEVATION

1:100

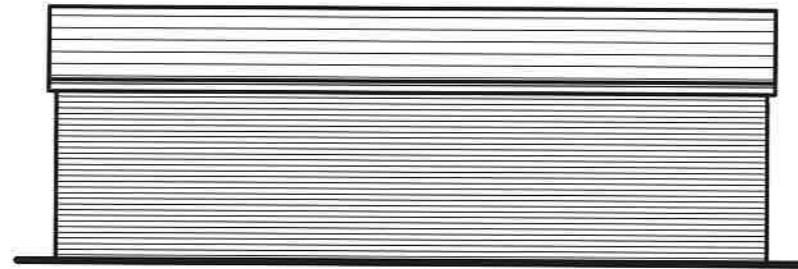

PROPOSED SIDE ELEVATION

1:100



SCALE BAR

K A ARCHITECTURAL DRAWING SERVICES 141 LANGLEY ROAD, SLOUGH SL3 7DZ TEL/FAX 01753 541 824, MOBILE 07939213221			
Job	2 Dawley Avenue, Uxbridge Side Extension and Outbuilding	Date	13/8/23
Client	Mr Yusuf Ibrahim	Revised	A SIDE ELEVATION REVERSED
Drawing	Outbuilding Elevations		
Date	June 2023	Scale	As Shown
		Sup. No.	1996/5A