



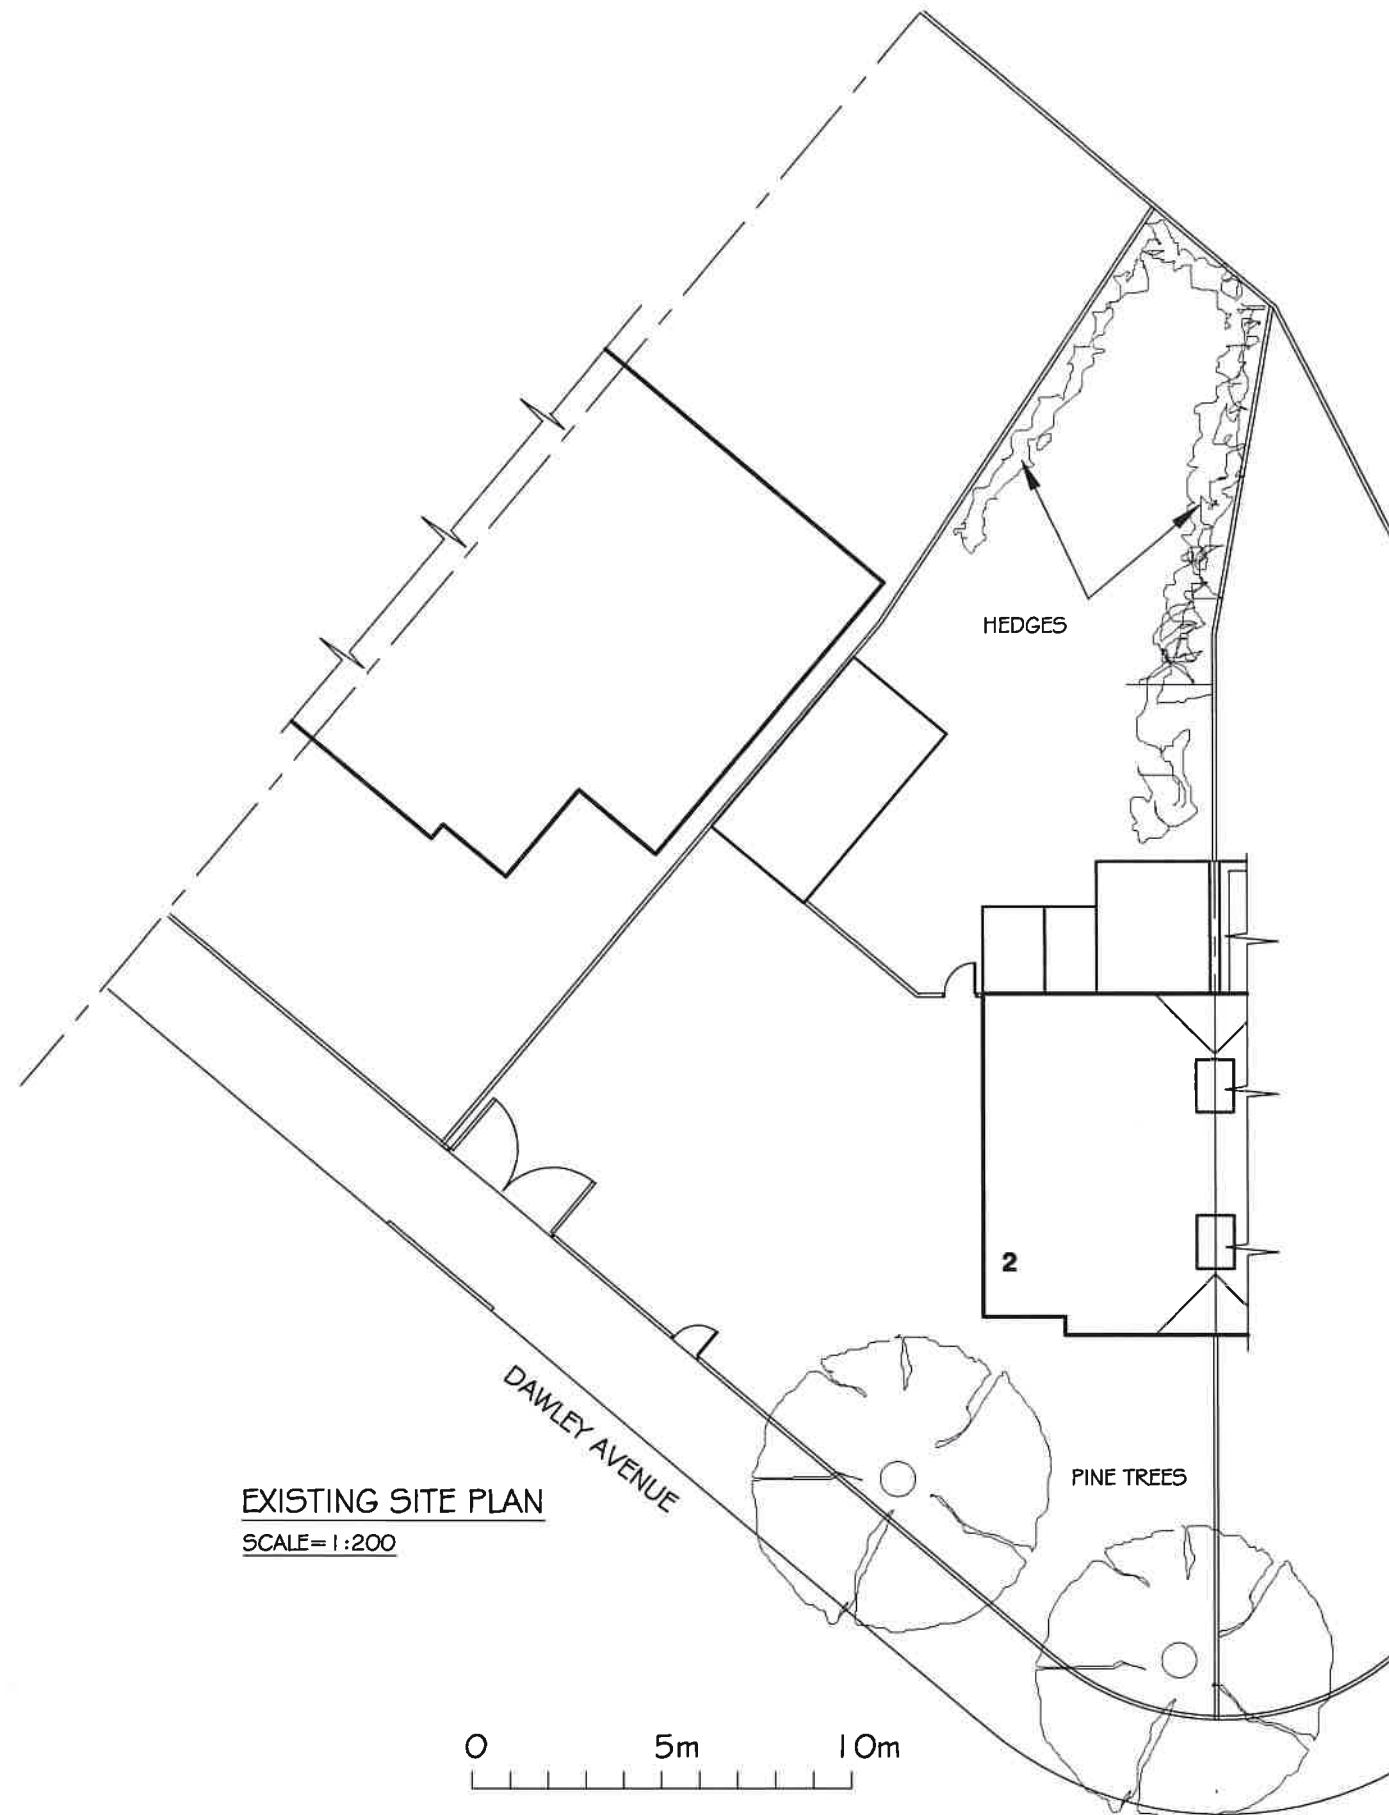

EXISTING SITE PLAN
SCALE= 1:200

0 5m 10m
SCALE BAR

K A ARCHITECTURAL DRAWING SERVICES 141 LANGLEY ROAD, SLOUGH SL3 7DZ TEL/FAX 01753 541 824, MOBILE 07939213221			
Job	2 Dawley Avenue, Uxbridge Side Extension and Outbuilding		Date Revisions
Client	Mr Yusuf Ibrahimi		
Drawing	Existing Roof Plan		
Date	June 2023	Scale	As Shown
		Dep. No.	1996/2

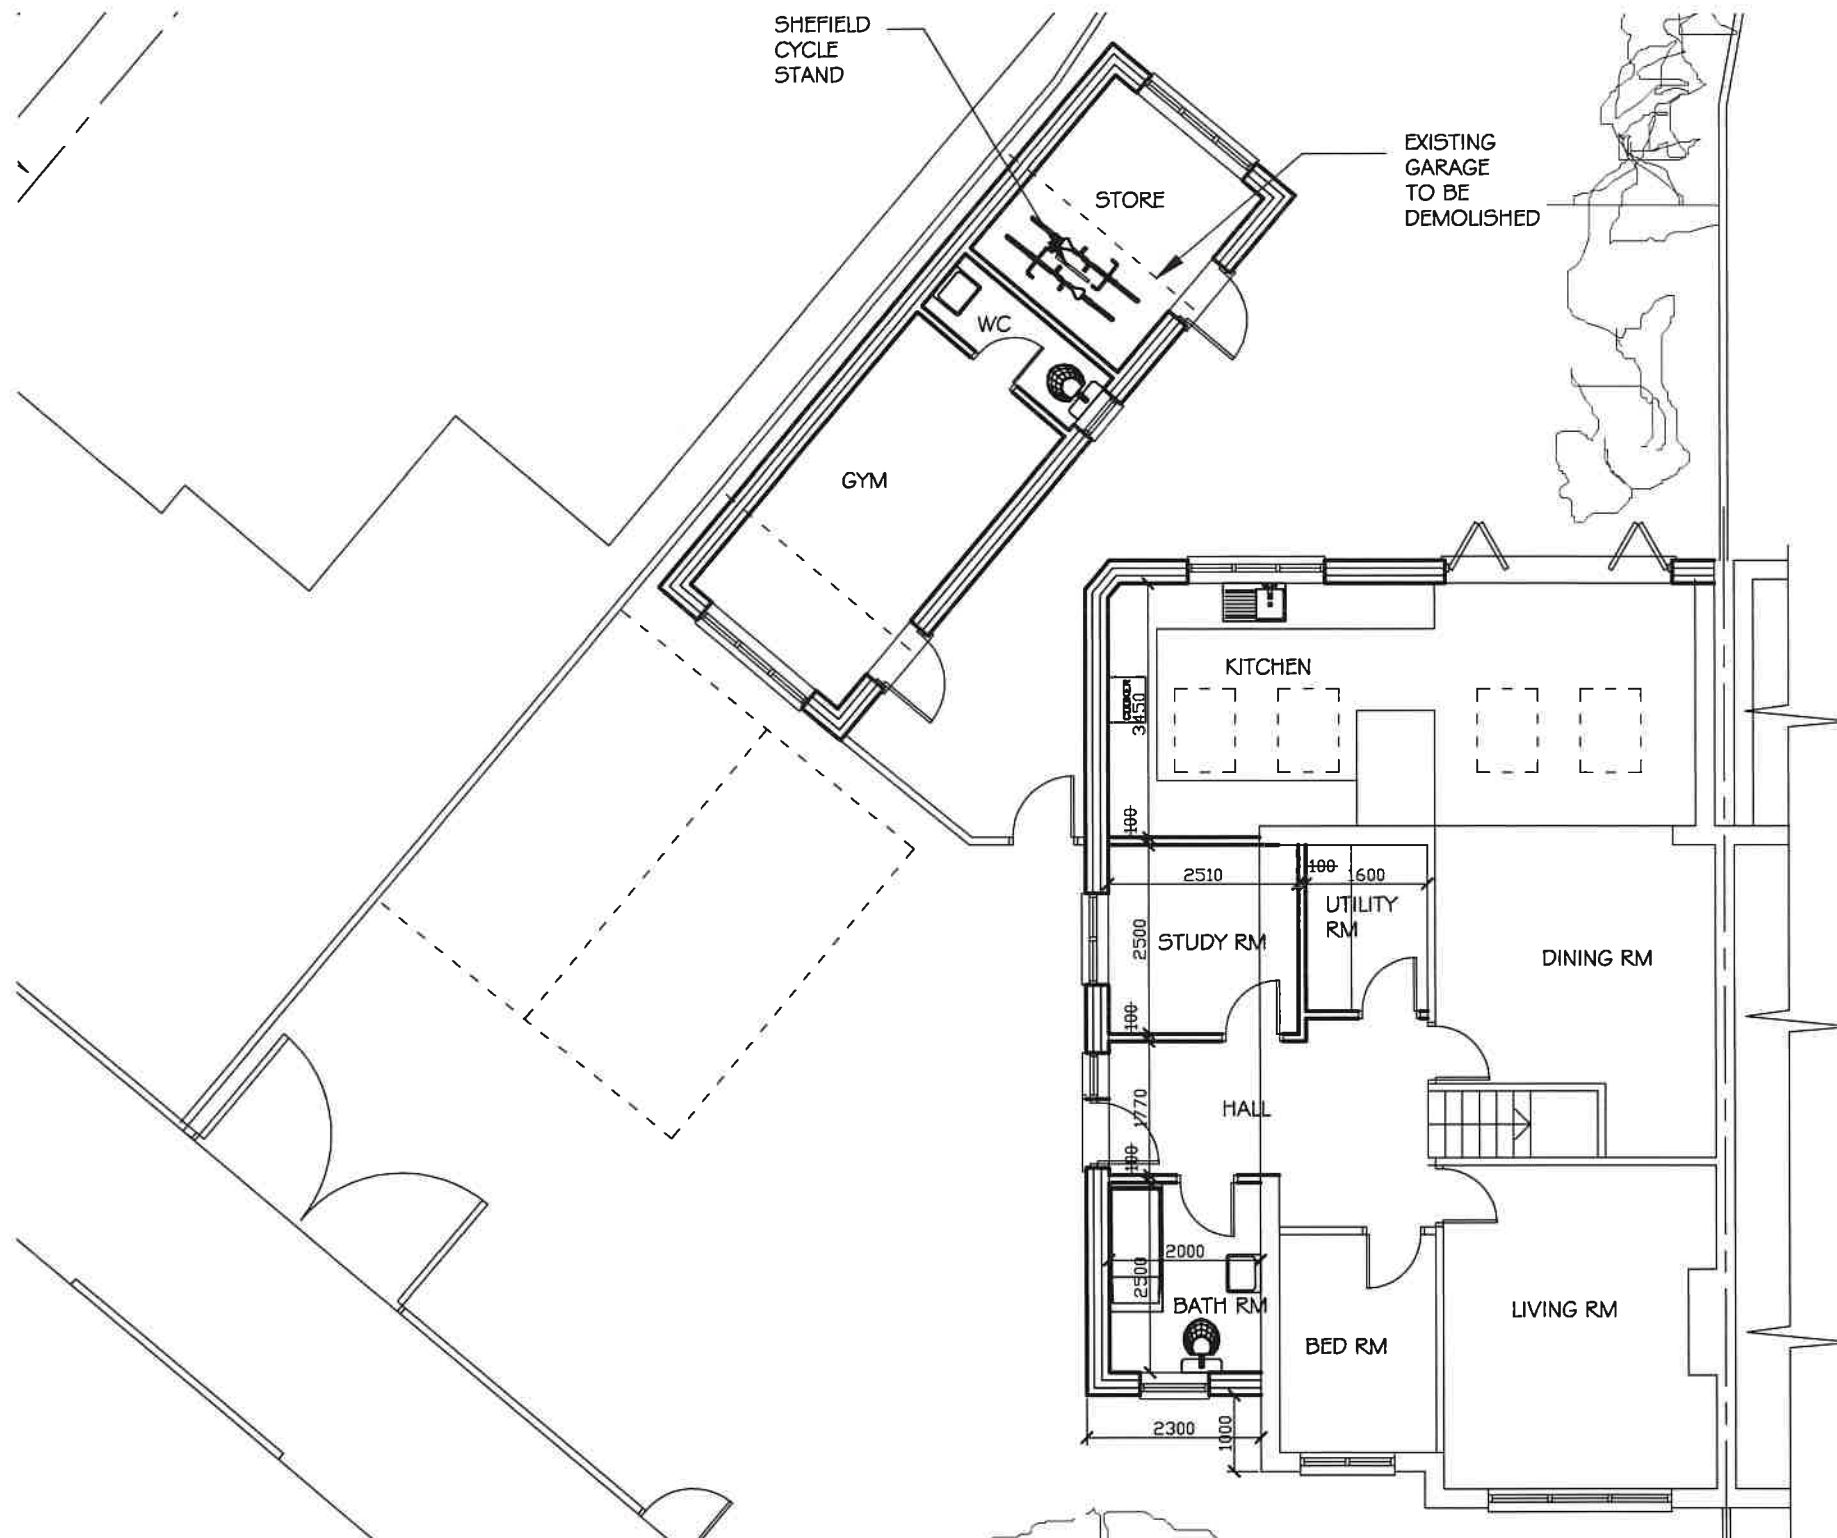


PROPOSED GROUND FLOOR PLAN
1:100



SCALE BAR


K A ARCHITECTURAL DRAWING SERVICES 141 LANGLEY ROAD, SLOUGH SL3 7DZ TEL/FAX 01753 541 824, MOBILE 07939213221			
Job	2 Dawley Avenue, Uxbridge		Date
	Side Extension and Outbuilding		Revisions
Client	Mr Yusuf Ibrahimi		
Drawing	Proposed Ground Floor Plan		
Date	June 2023	Scale	As Shown
		Dep. No.	1996/3

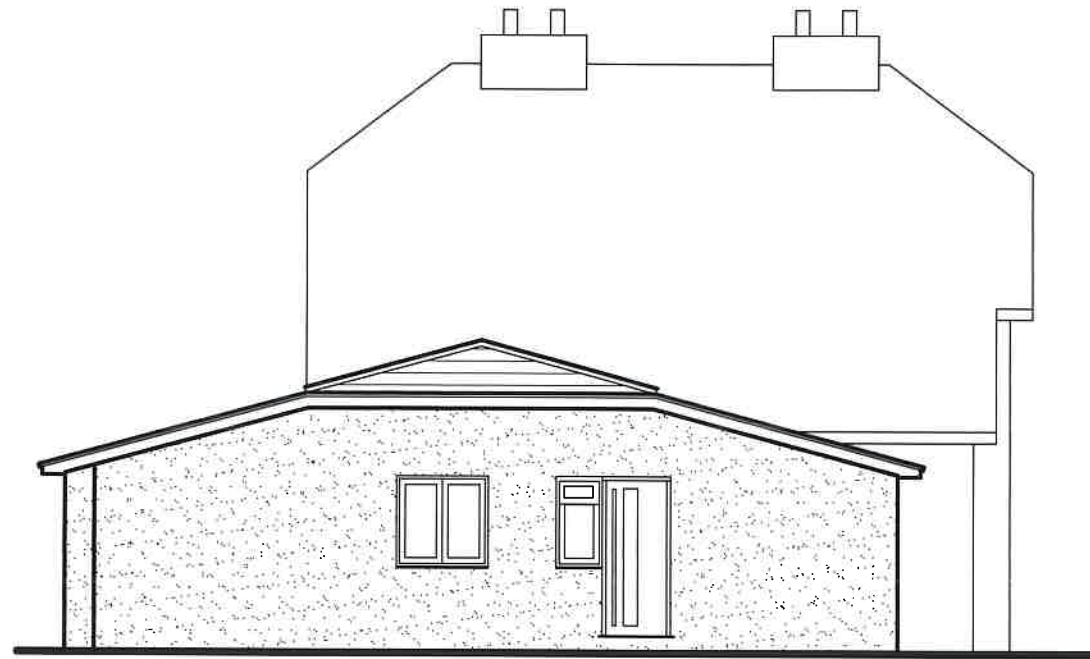

PROPOSED SIDE ELEVATION
1:100



PROPOSED REAR ELEVATION
1:100

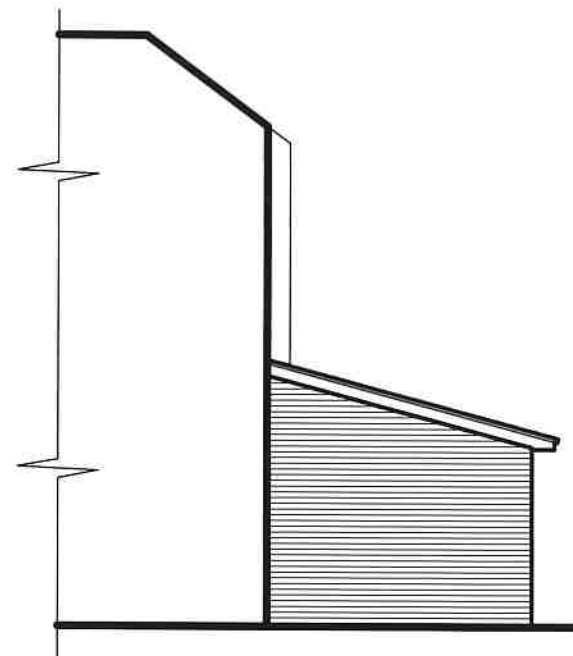

PROPOSED SIDE ELEVATION
1:100




PROPOSED FRONT ELEVATION
1:100



K A ARCHITECTURAL DRAWING SERVICES 141 LANGLEY ROAD, SLOUGH SL3 7DZ TEL/FAX 01753 541 824, MOBILE 07939213221			
Job	2 Dawley Avenue, Uxbridge Side Extension and Outbuilding		Date Revisions
Client	Mr Yusuf Ibrahimi		
Drawing	Proposed Elevations		
Date	June 2023	Scale	As Shown
		Dep. No.	1996/4



PROPOSED FRONT ELEVATION
1:100

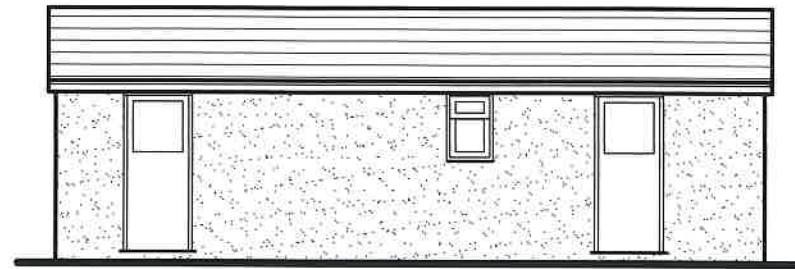

PROPOSED SIDE ELEVATION
1:100



PROPOSED REAR ELEVATION
1:100




PROPOSED SIDE ELEVATION
1:100




SCALE BAR

K A ARCHITECTURAL DRAWING SERVICES 141 LANGLEY ROAD, SLOUGH SL3 7DZ TEL/FAX 01753 541 824, MOBILE 07939213221			
Job	2 Dawley Avenue, Uxbridge Side Extension and Outbuilding		Date Revisions
Client	Mr Yusuf Ibrahimi		
Drawing	Outbuilding Elevations		
Date	June 2023	Scale	As Shown
		Sup. No.	1996/5

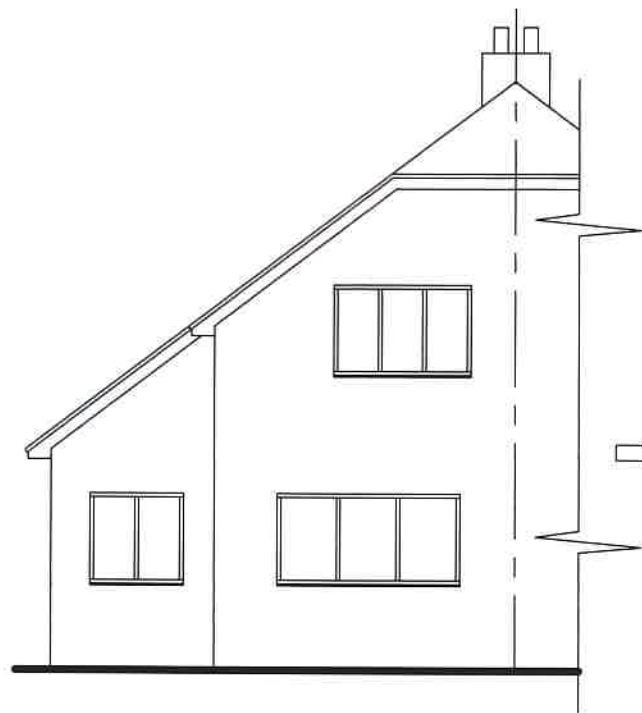


EXISTING FRONT ELEVATION
1:100

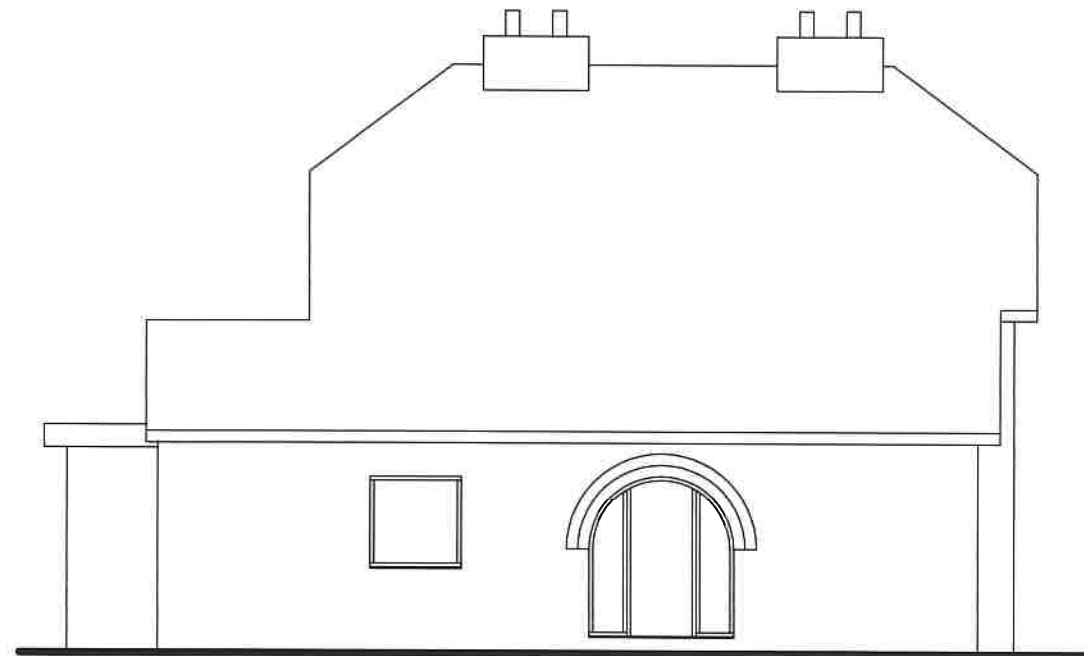


EXISTING SIDE ELEVATION
1:100



EXISTING REAR ELEVATION
1:100

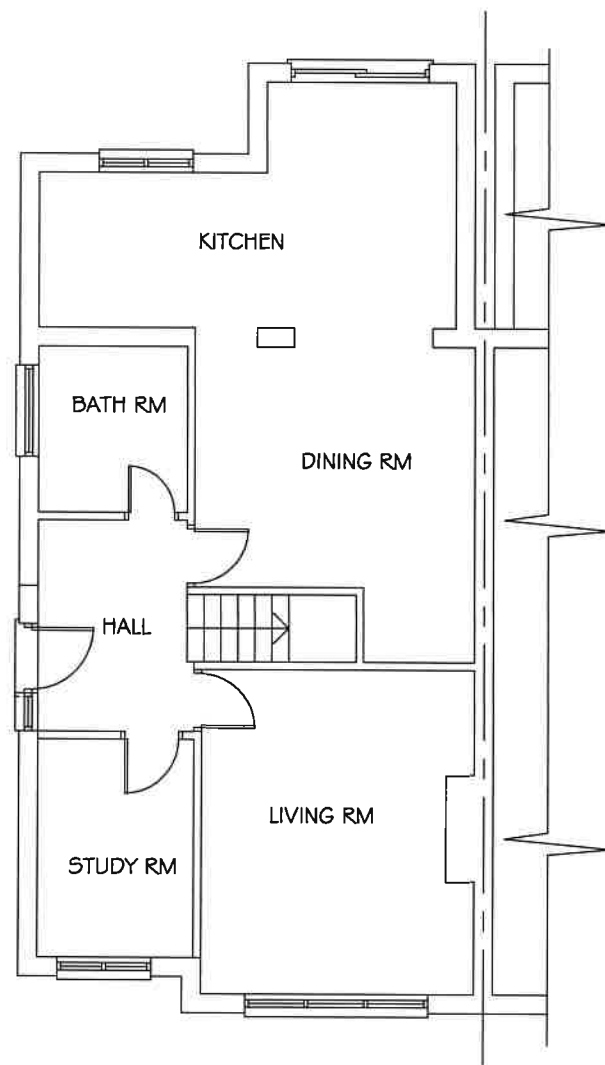

EXISTING GROUND FLOOR PLAN
1:100

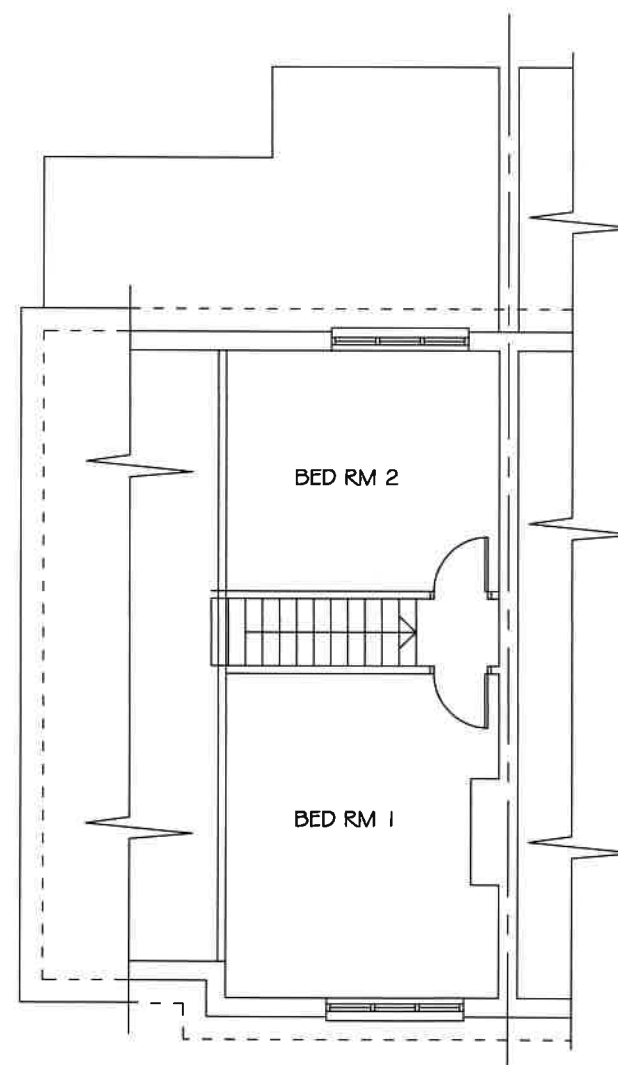

EXISTING FIRST FLOOR PLAN
1:100



SCALE BAR

K A ARCHITECTURAL DRAWING SERVICES 141 LANGLEY ROAD, SLOUGH SL3 7DZ TEL/FAX 01753 541 824, MOBILE 07939213221			
Job	2 Dawley Avenue, Uxbridge Side Extension and Outbuilding		Date
Client	Mr Yusuf Ibrahimi		Revisions
Drawing	Existing Plans and Elevations		
Date	June 2023	Scale	As Shown
		Dep. No.	1996/6