


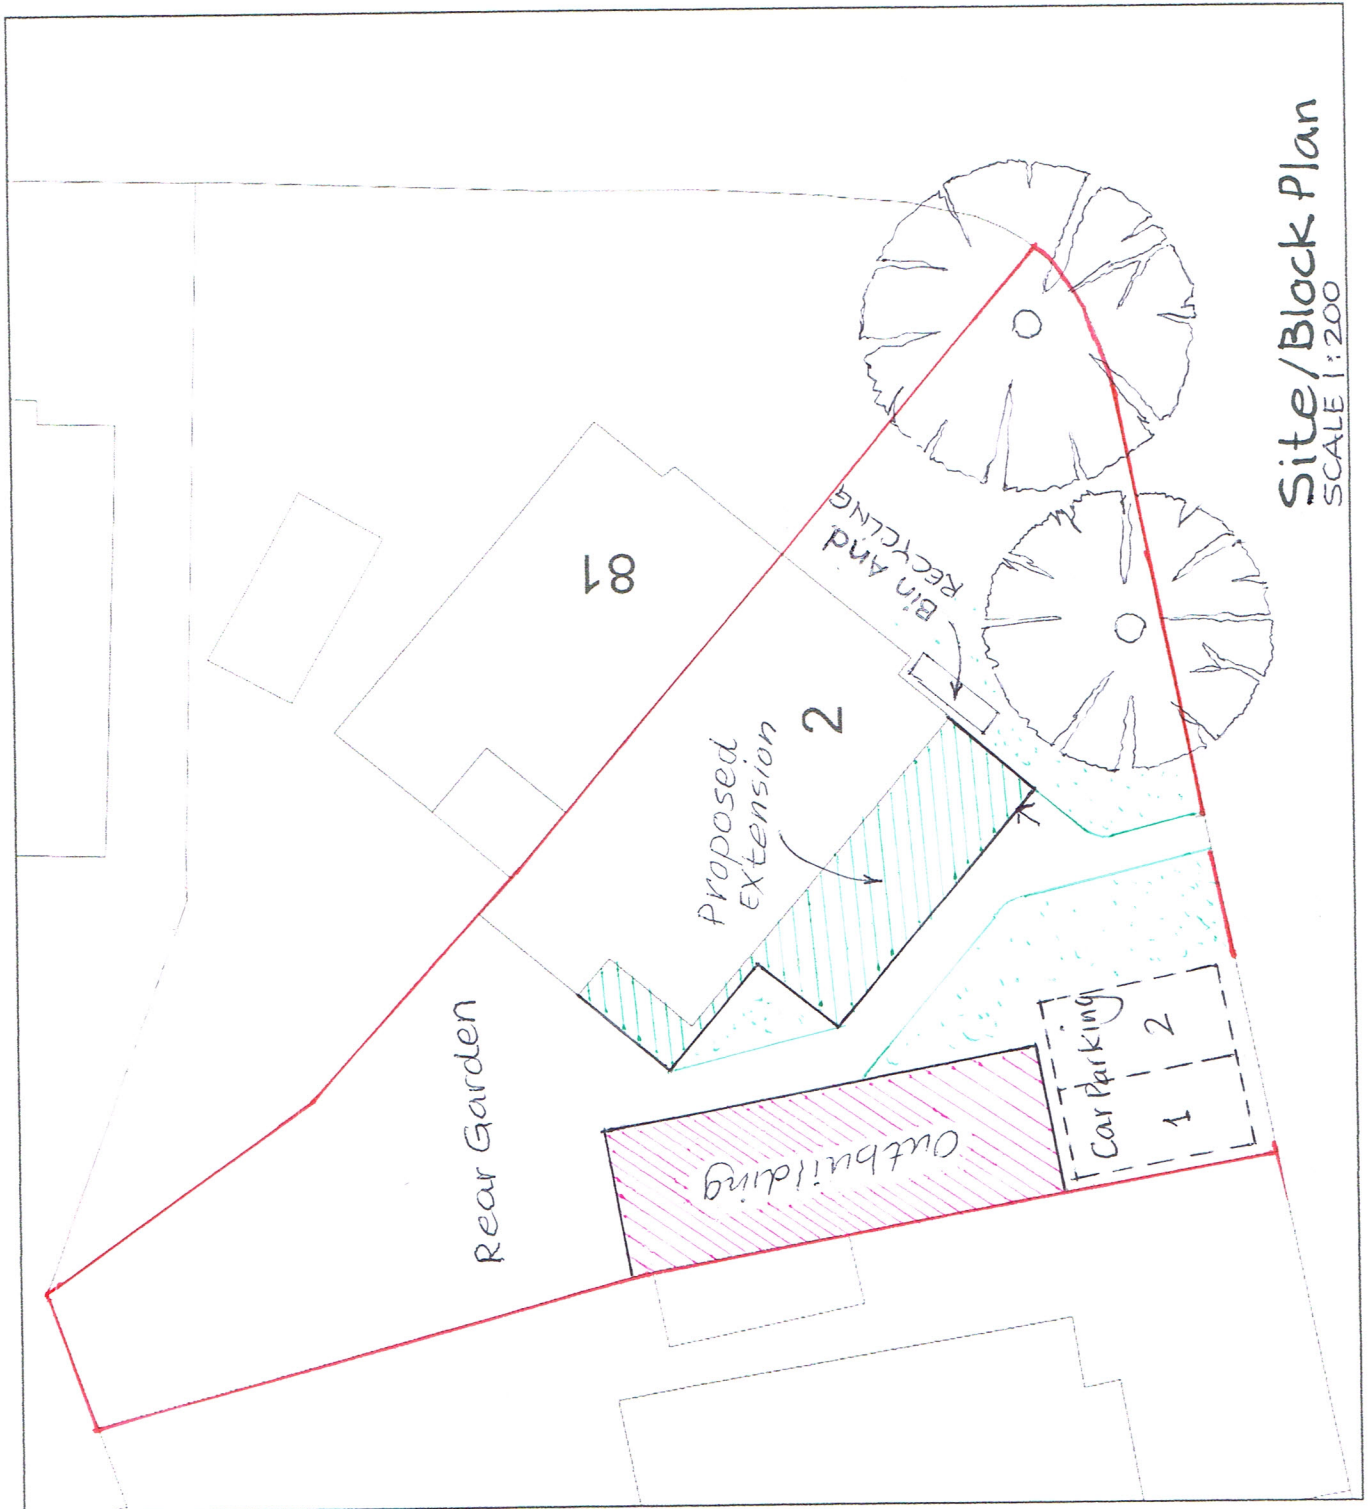


0 10  
Metres



ReQuest a Plan

Plan Produced for: Mr Emran  
Date Produced: 26 Mar 2025  
Plan Reference Number: TORQI/25095181241202  
Scale: 1:200 @ A4

## 2 Dawley Avenue, Hayes-3

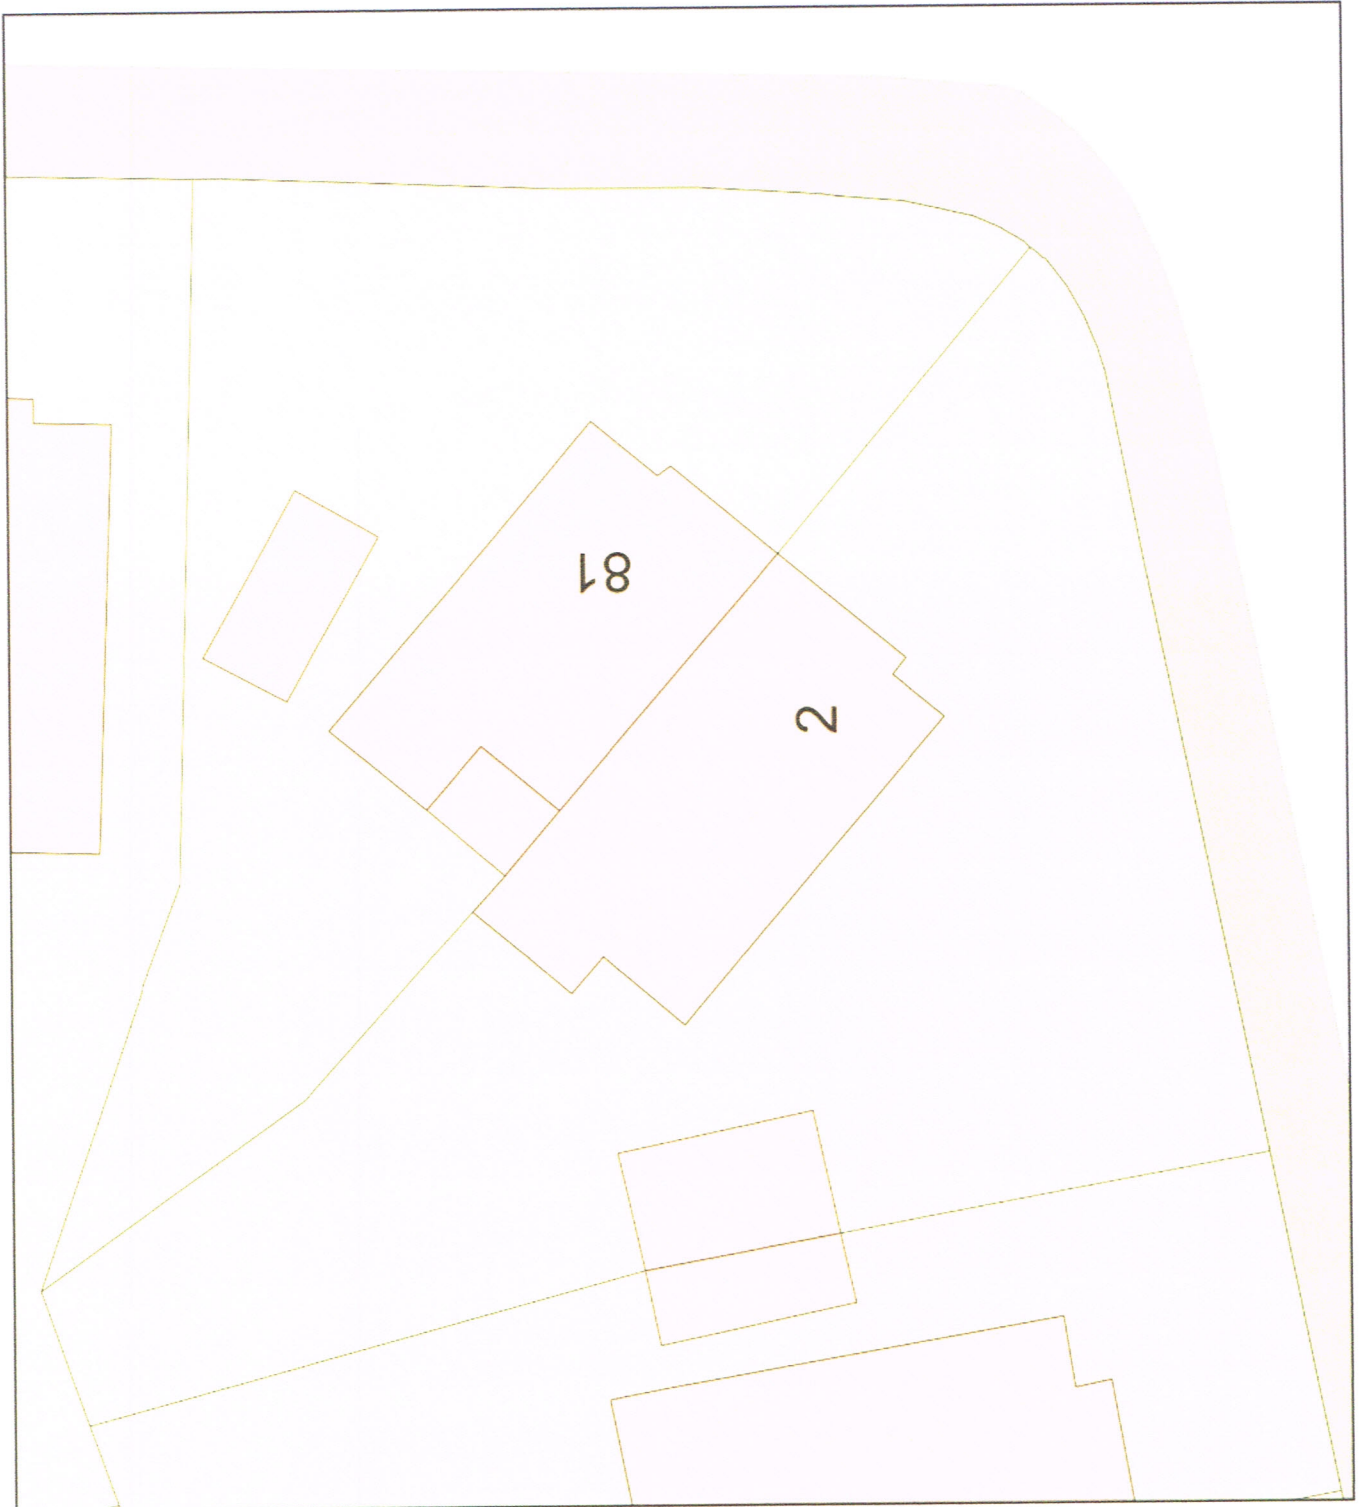

Plan Produced for: Mr Emran

Date Produced: 26 Mar 2025

Plan Reference Number: TQRQM25085181241202

Scale: 1:200 @ A4