

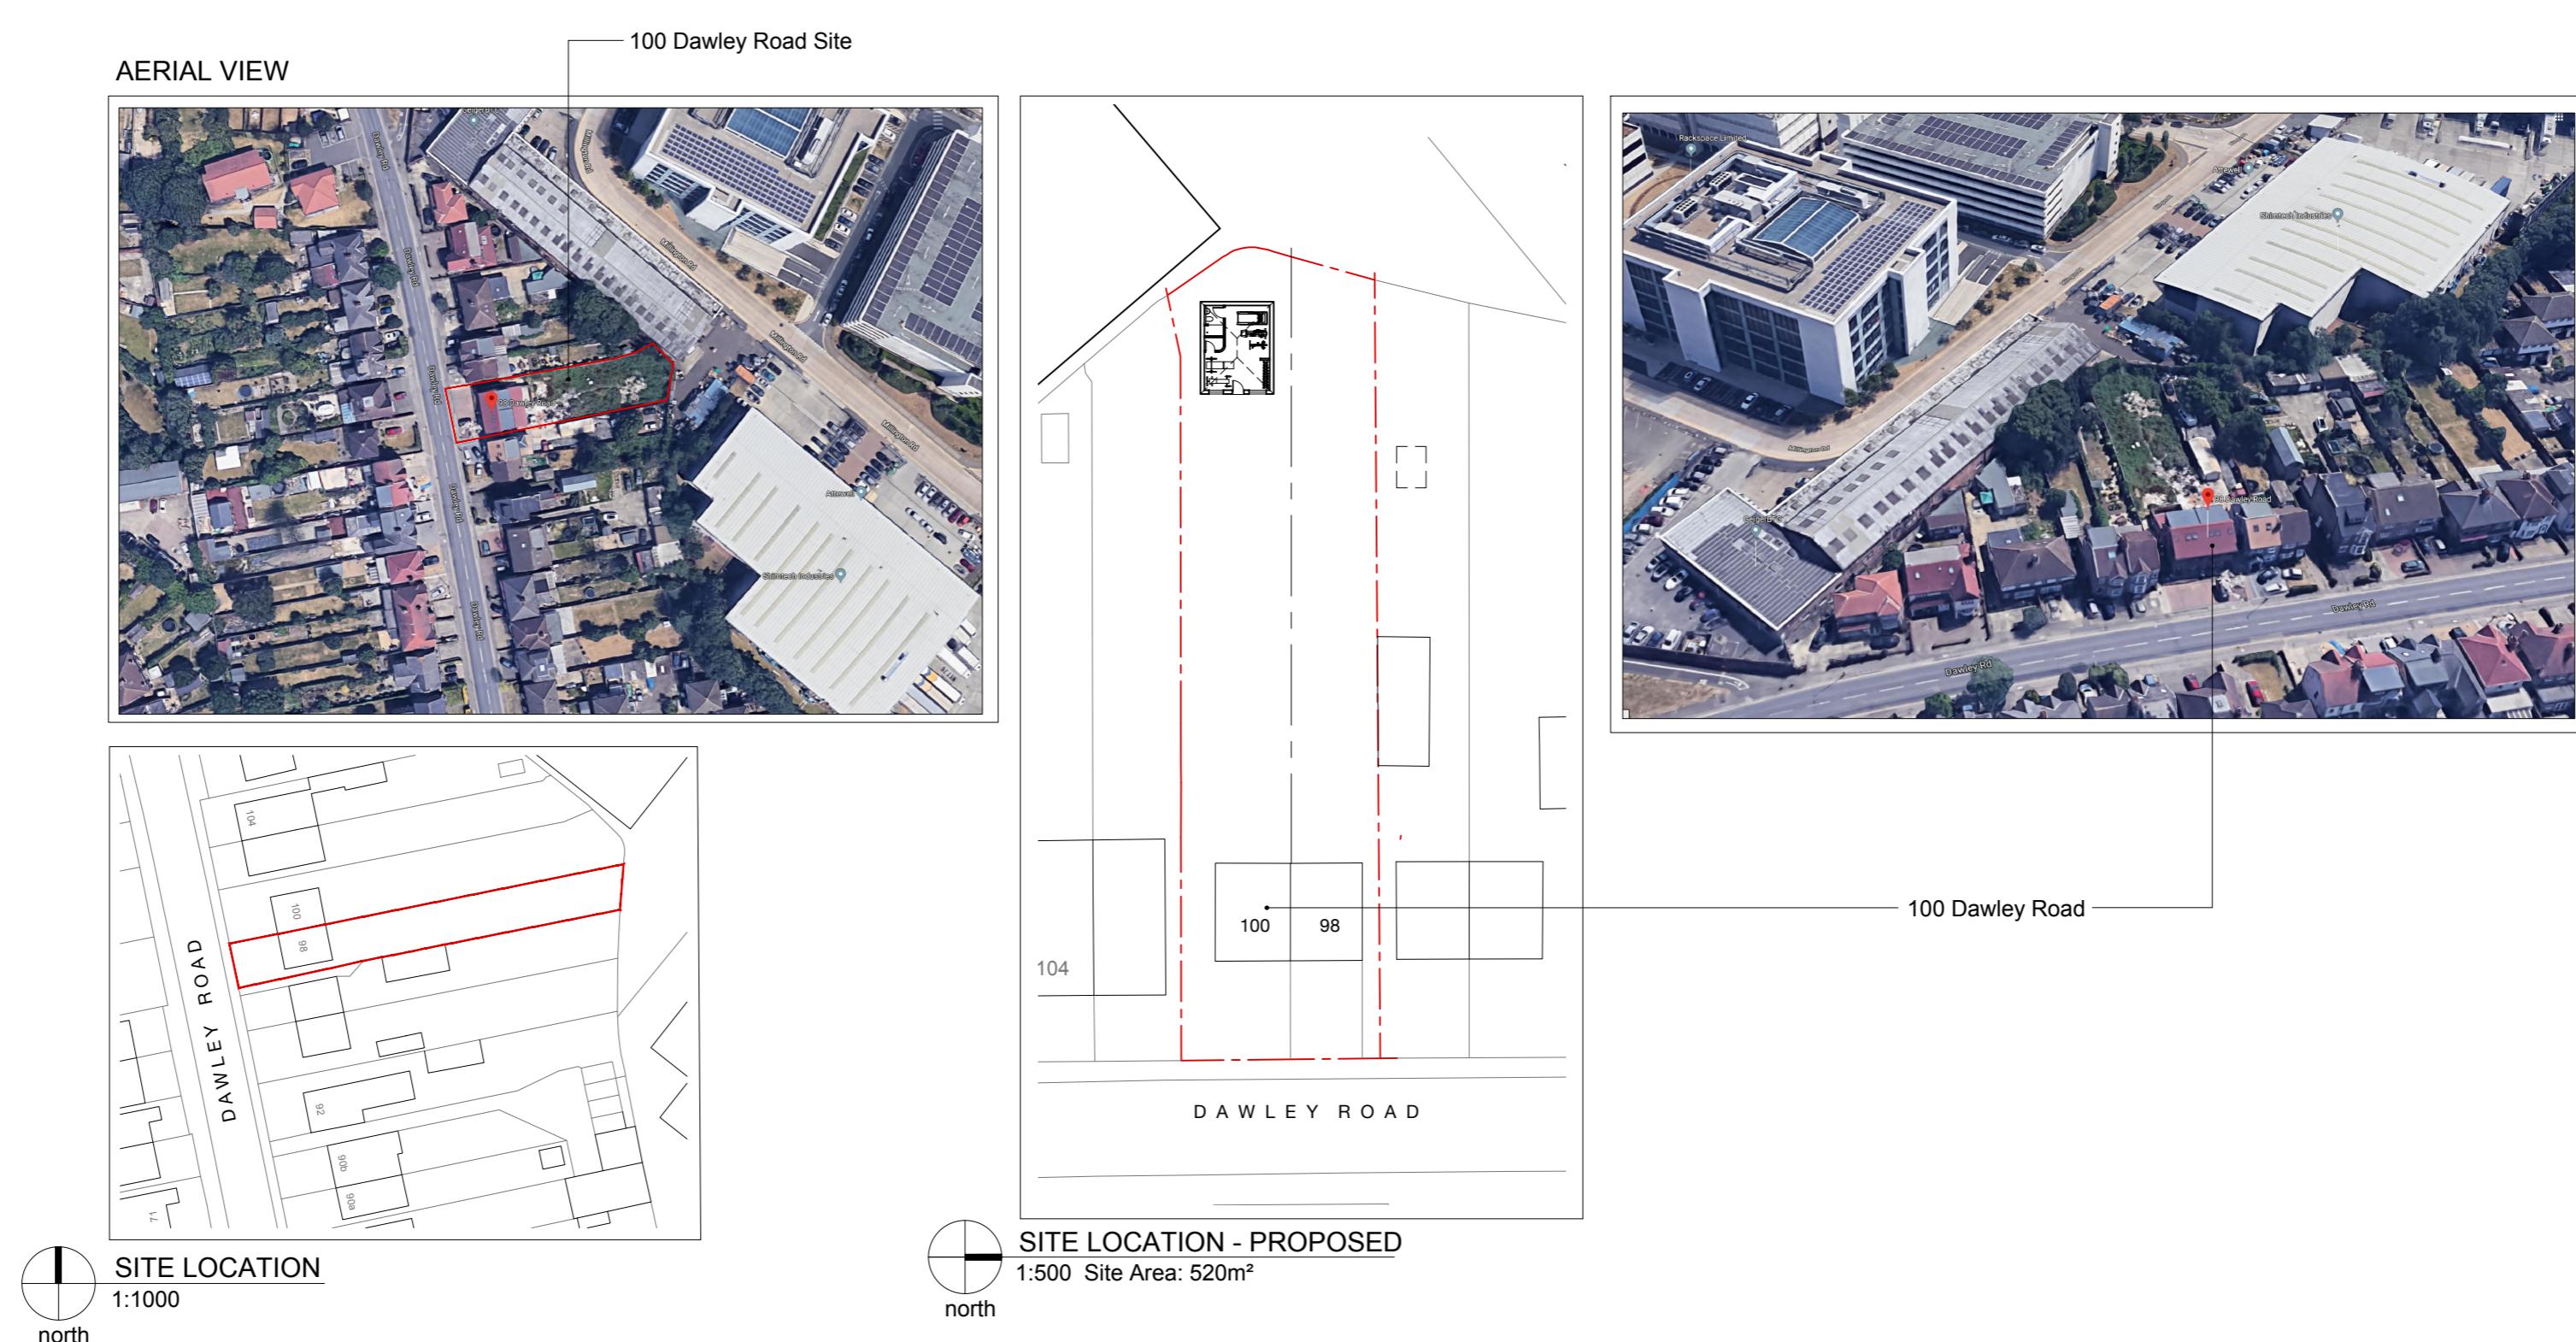


PLANNING

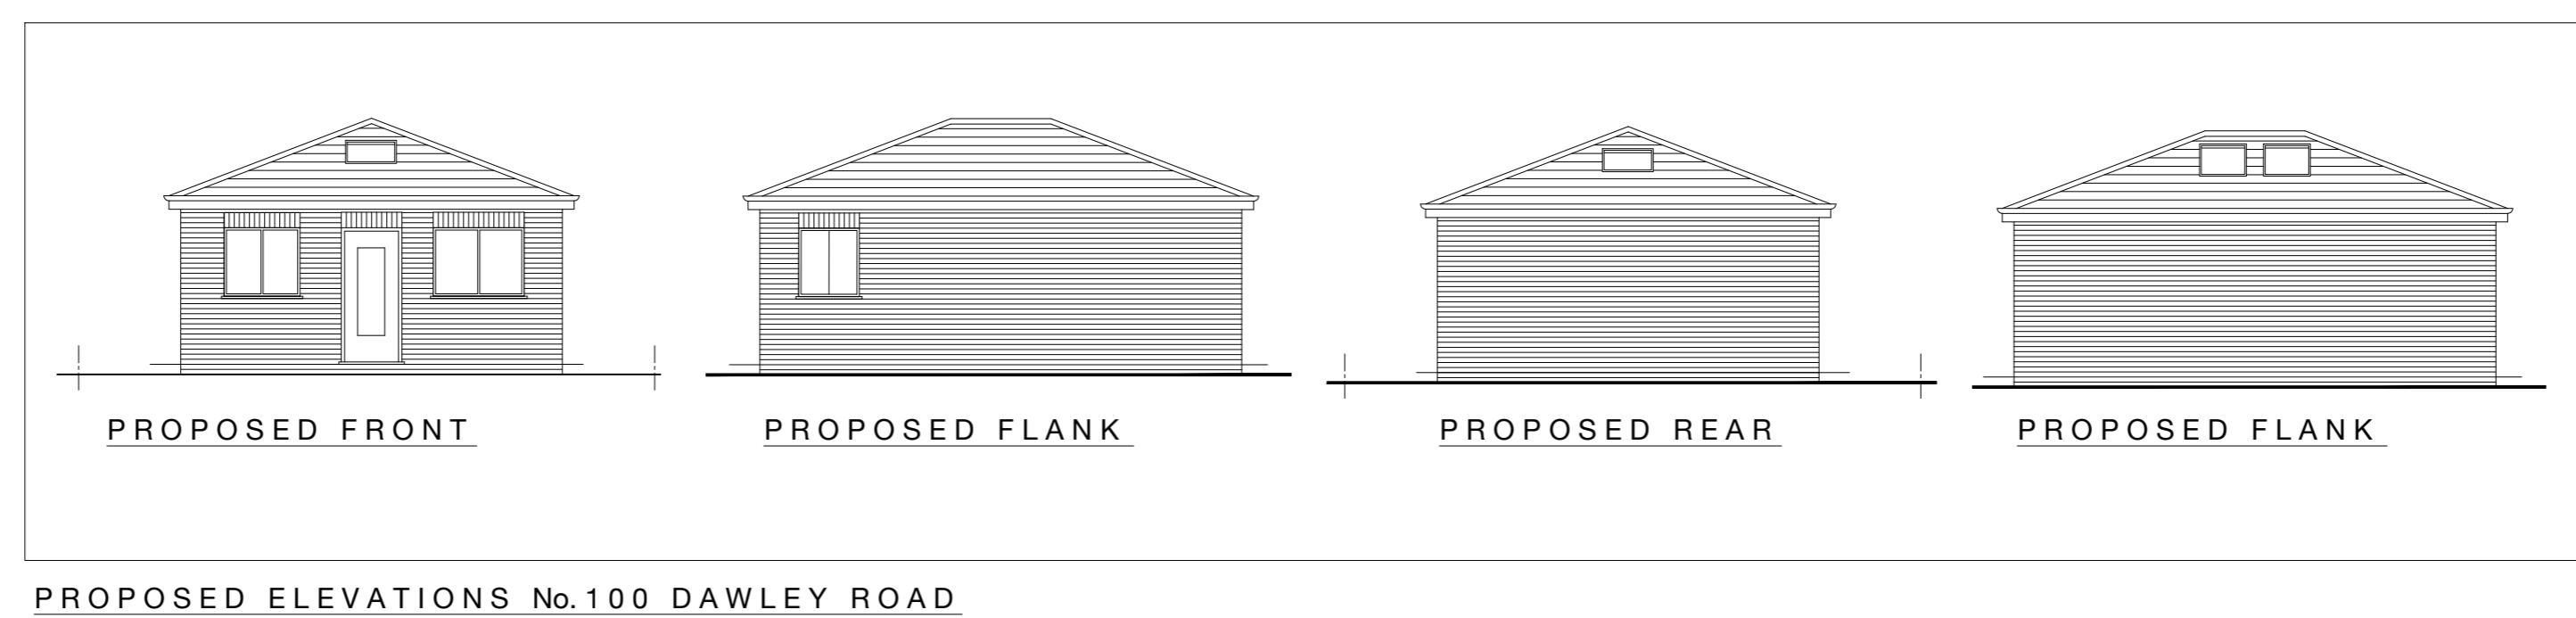

Revision

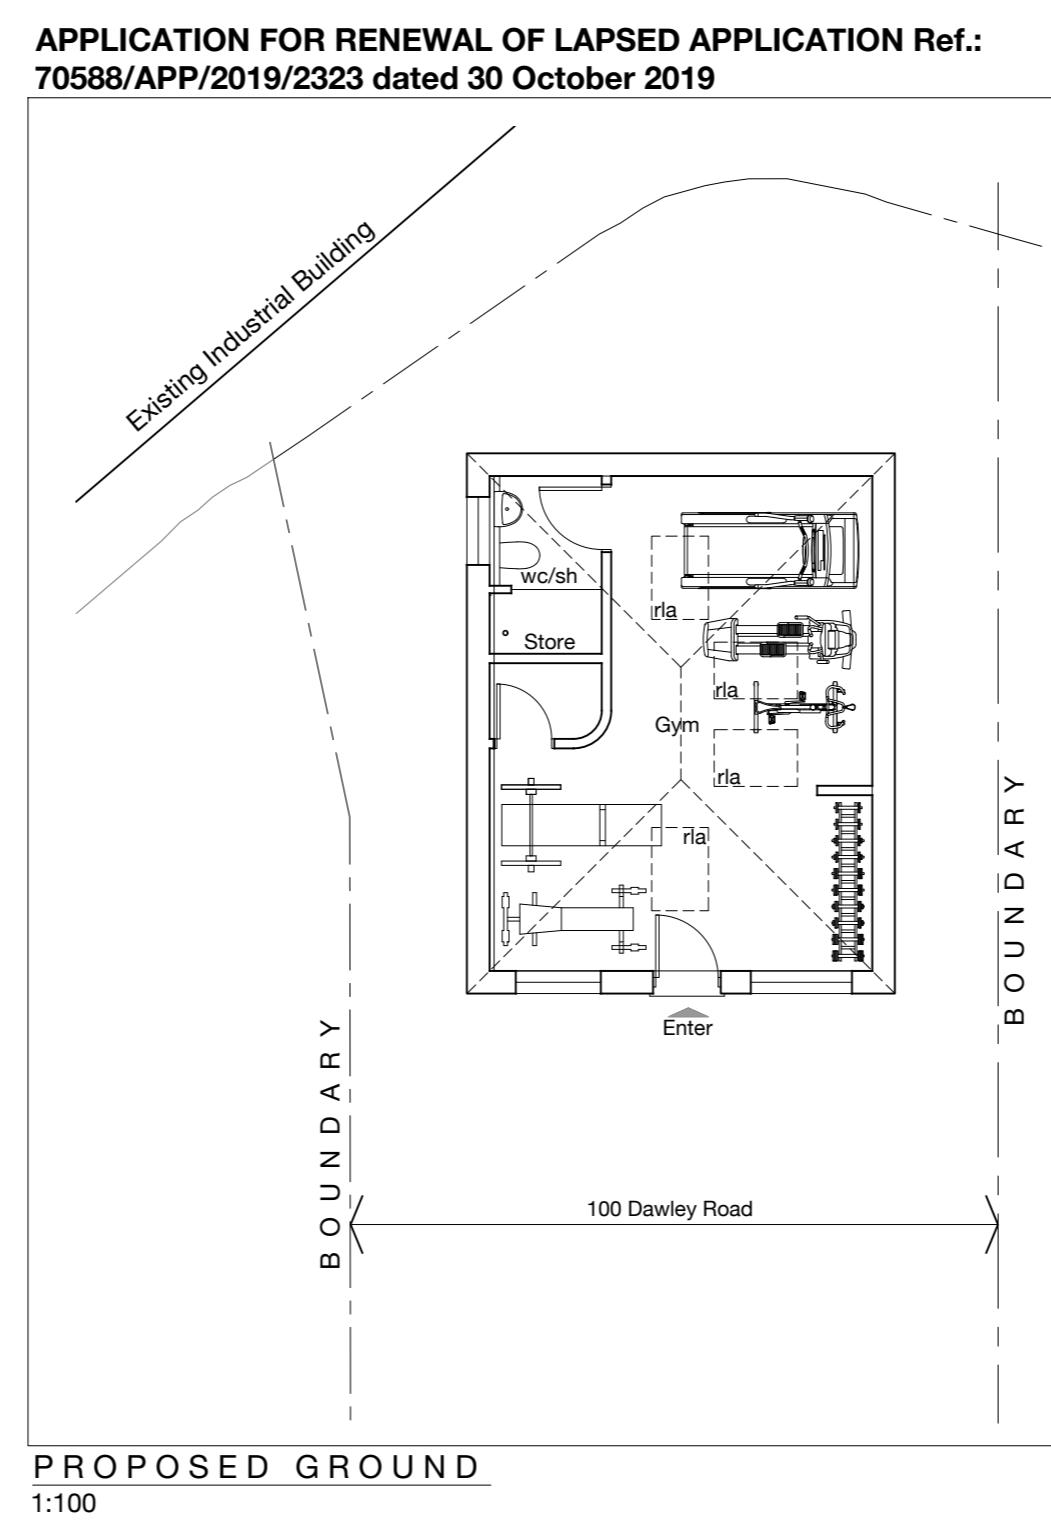

Akaal Architecture Ltd

t 07984590178 e kamal@akaalarchitecture.com

© Akaal Architecture Ltd 2024

All rights reserved in chapter IV of the Copyright Designs & Patents Act 1988 have been generally asserted. This Drawing must not be scaled; only figured dimensions should be used. If there are any discrepancies, or contradictions between this and other information, it should be brought to the Architect's attention.

client: Mr K Bath project: 100 Dawley Road, Hayes UB3

drawing title: PROPOSED PLANS & ELEVATIONS

date: July 2024 scale: 1:100 @A1 1:200 @A3 project no.: 2019.003 drawing no.: 03.11

