


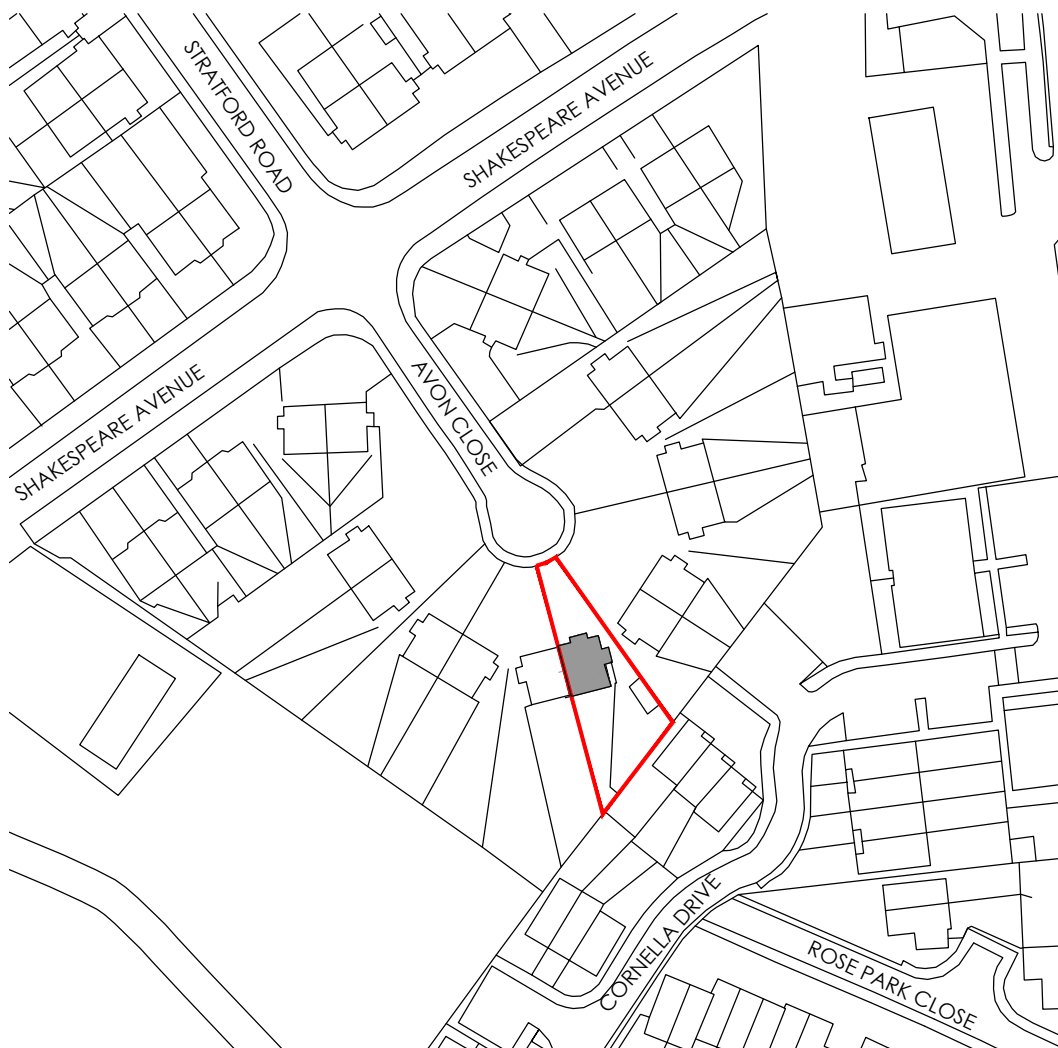

'Contains Ordnance Survey data © Crown copyright [and database right] 2015'.

Location Plan

Scale 1:1250

0 24 68 10 20 30 40
m/s 1:1250



REV.	DATE	DESCRIPTION
PROJECT:		Loft extension 14A Avon Close, Hayes, UB4 9AH
DRAWING TITLE: Location Plan		
SCALE:		DATE:
1:1250		Nov. 2023
DRAWN BY:		CAD Ref No. :
		14A AVON CLOSE, HAYES.UK
DRAWING No.		REV.
RD 14A AC - H FIG01		