


Location Plan

Site Address: 12, Daymer Gardens, Eastcote, HA5 2HP

Date Produced: 10-Dec-2024

Scale: 1:1250 @A3

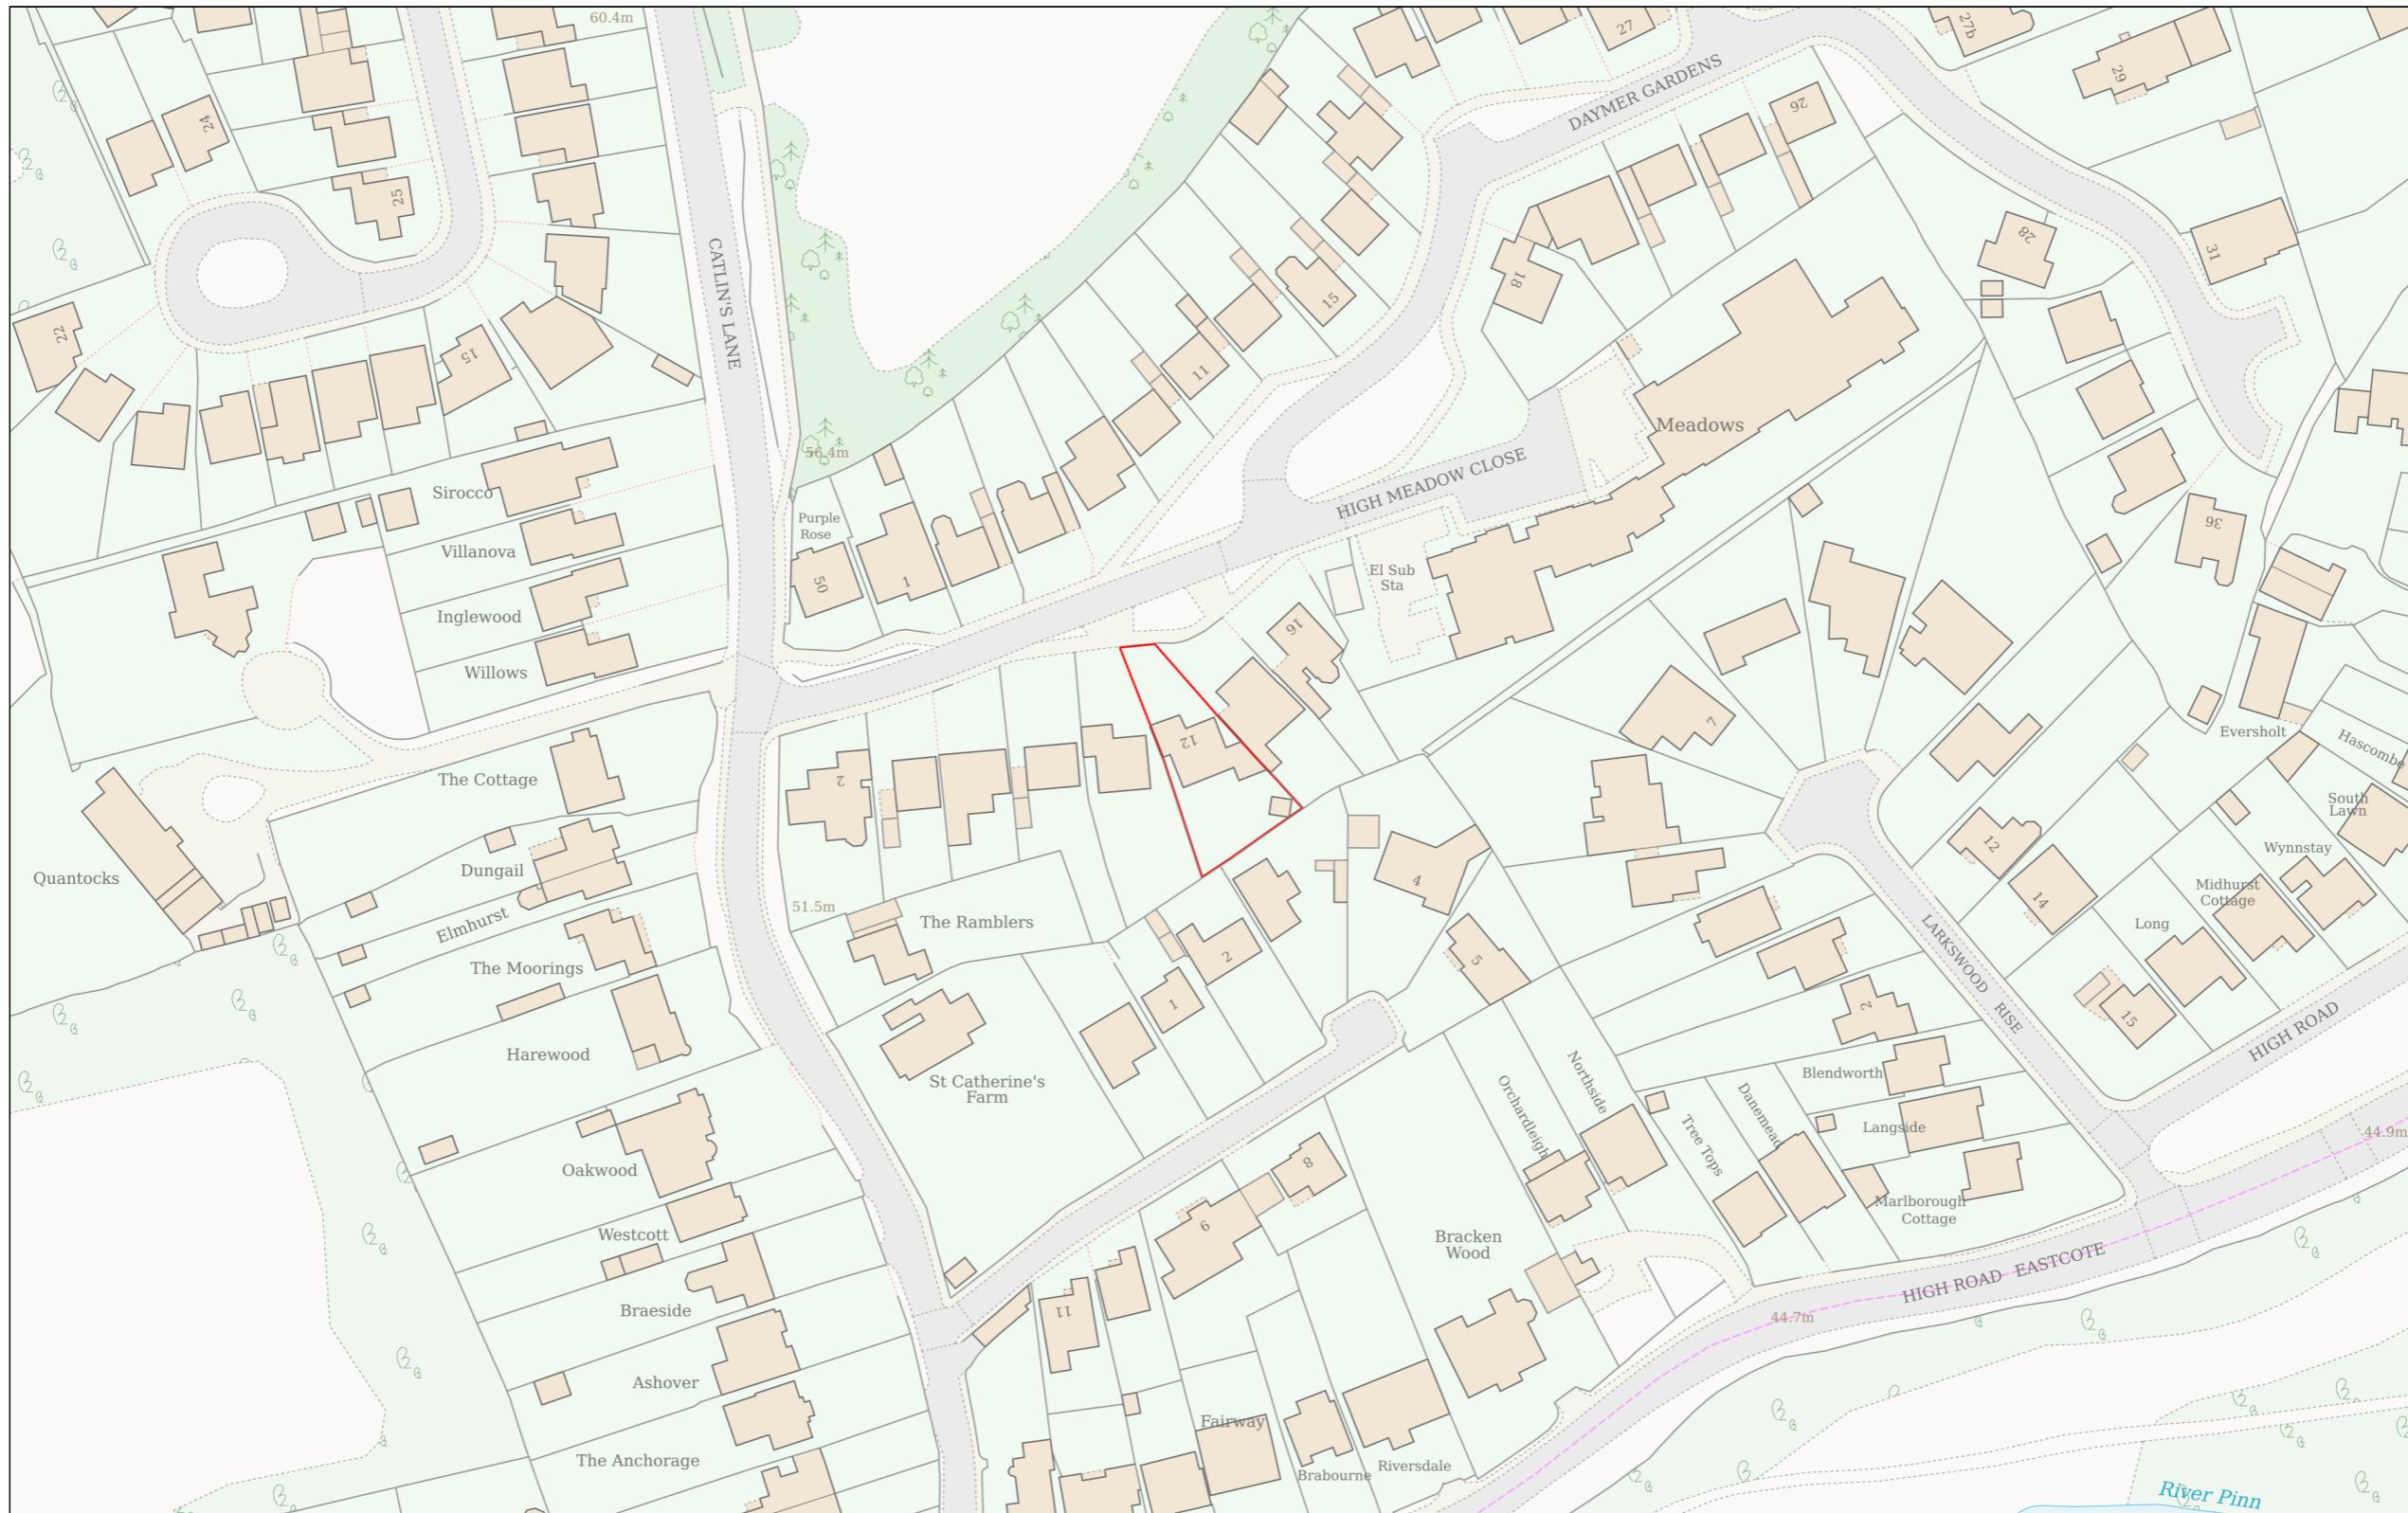

Planning Portal Reference: PP-13625457v1

0 50
Metres