




PROPOSED FIRST  
1:100

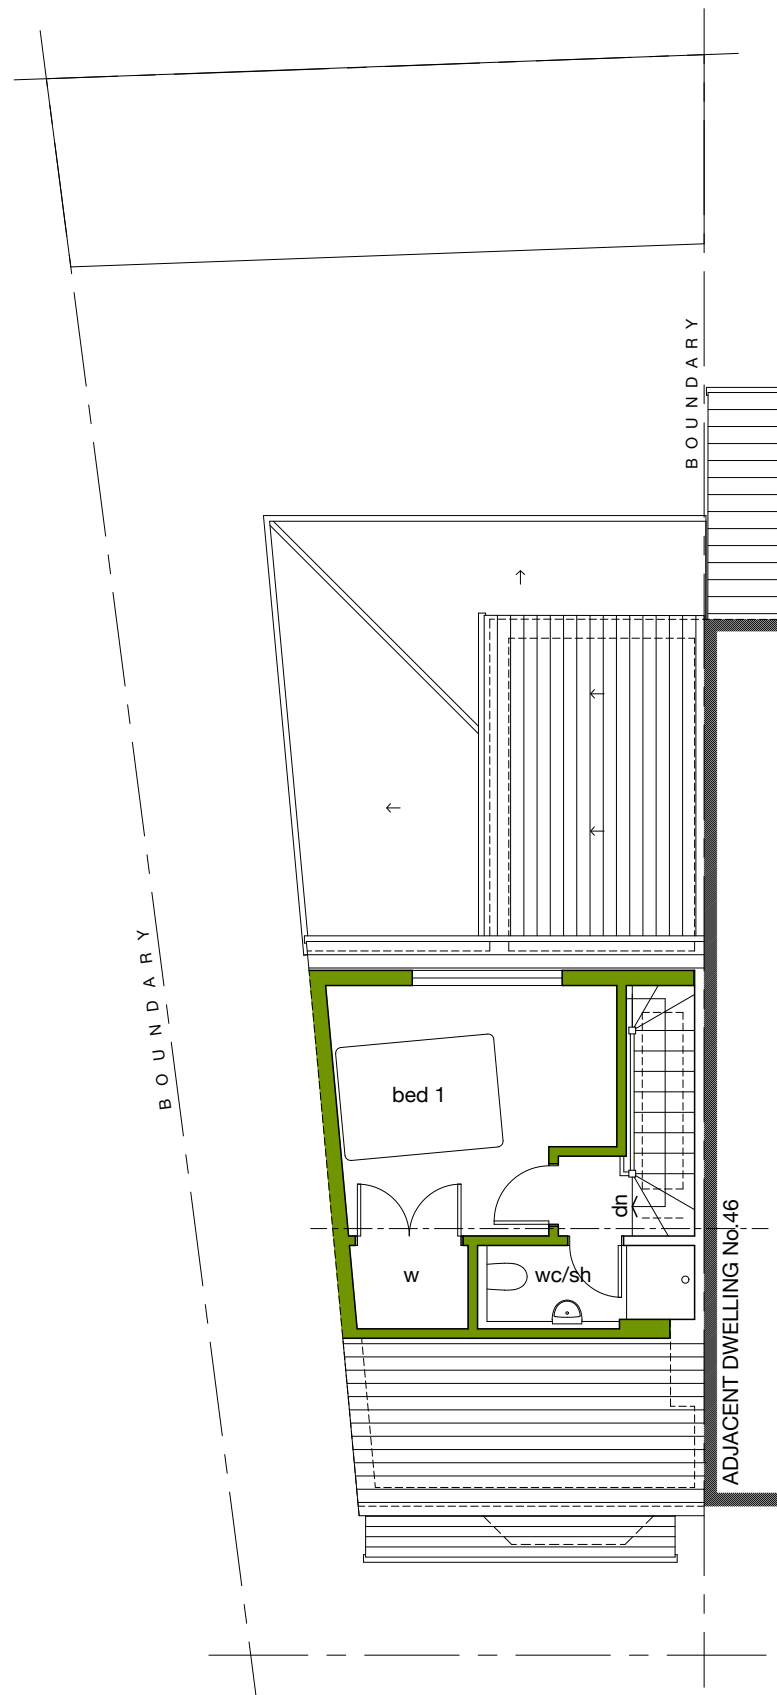

PROPOSED SECOND  
1:100

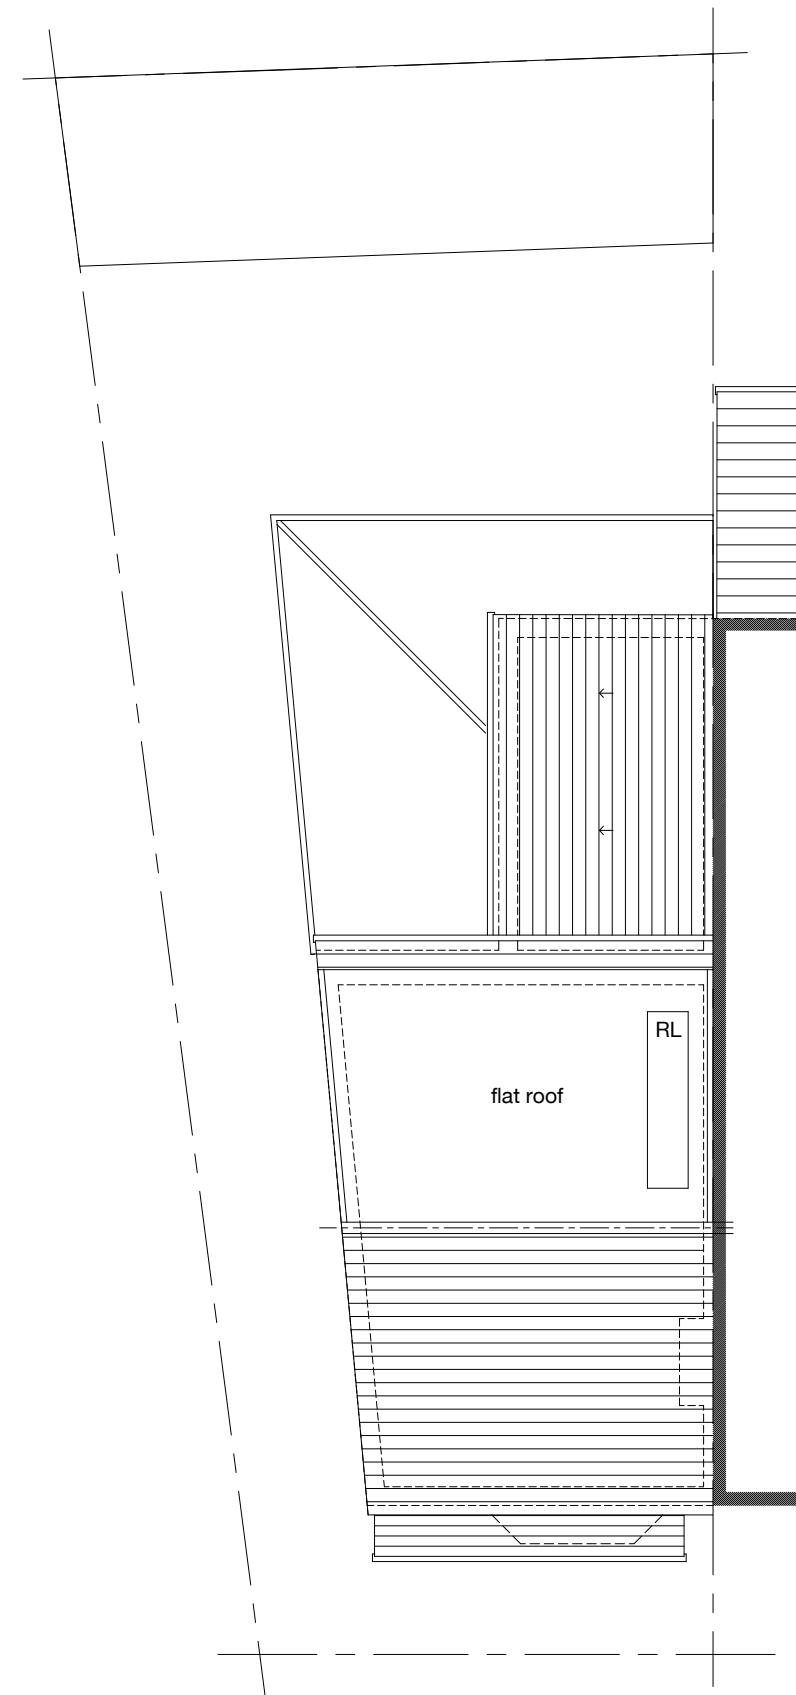


PROPOSED ROOF  
1:100

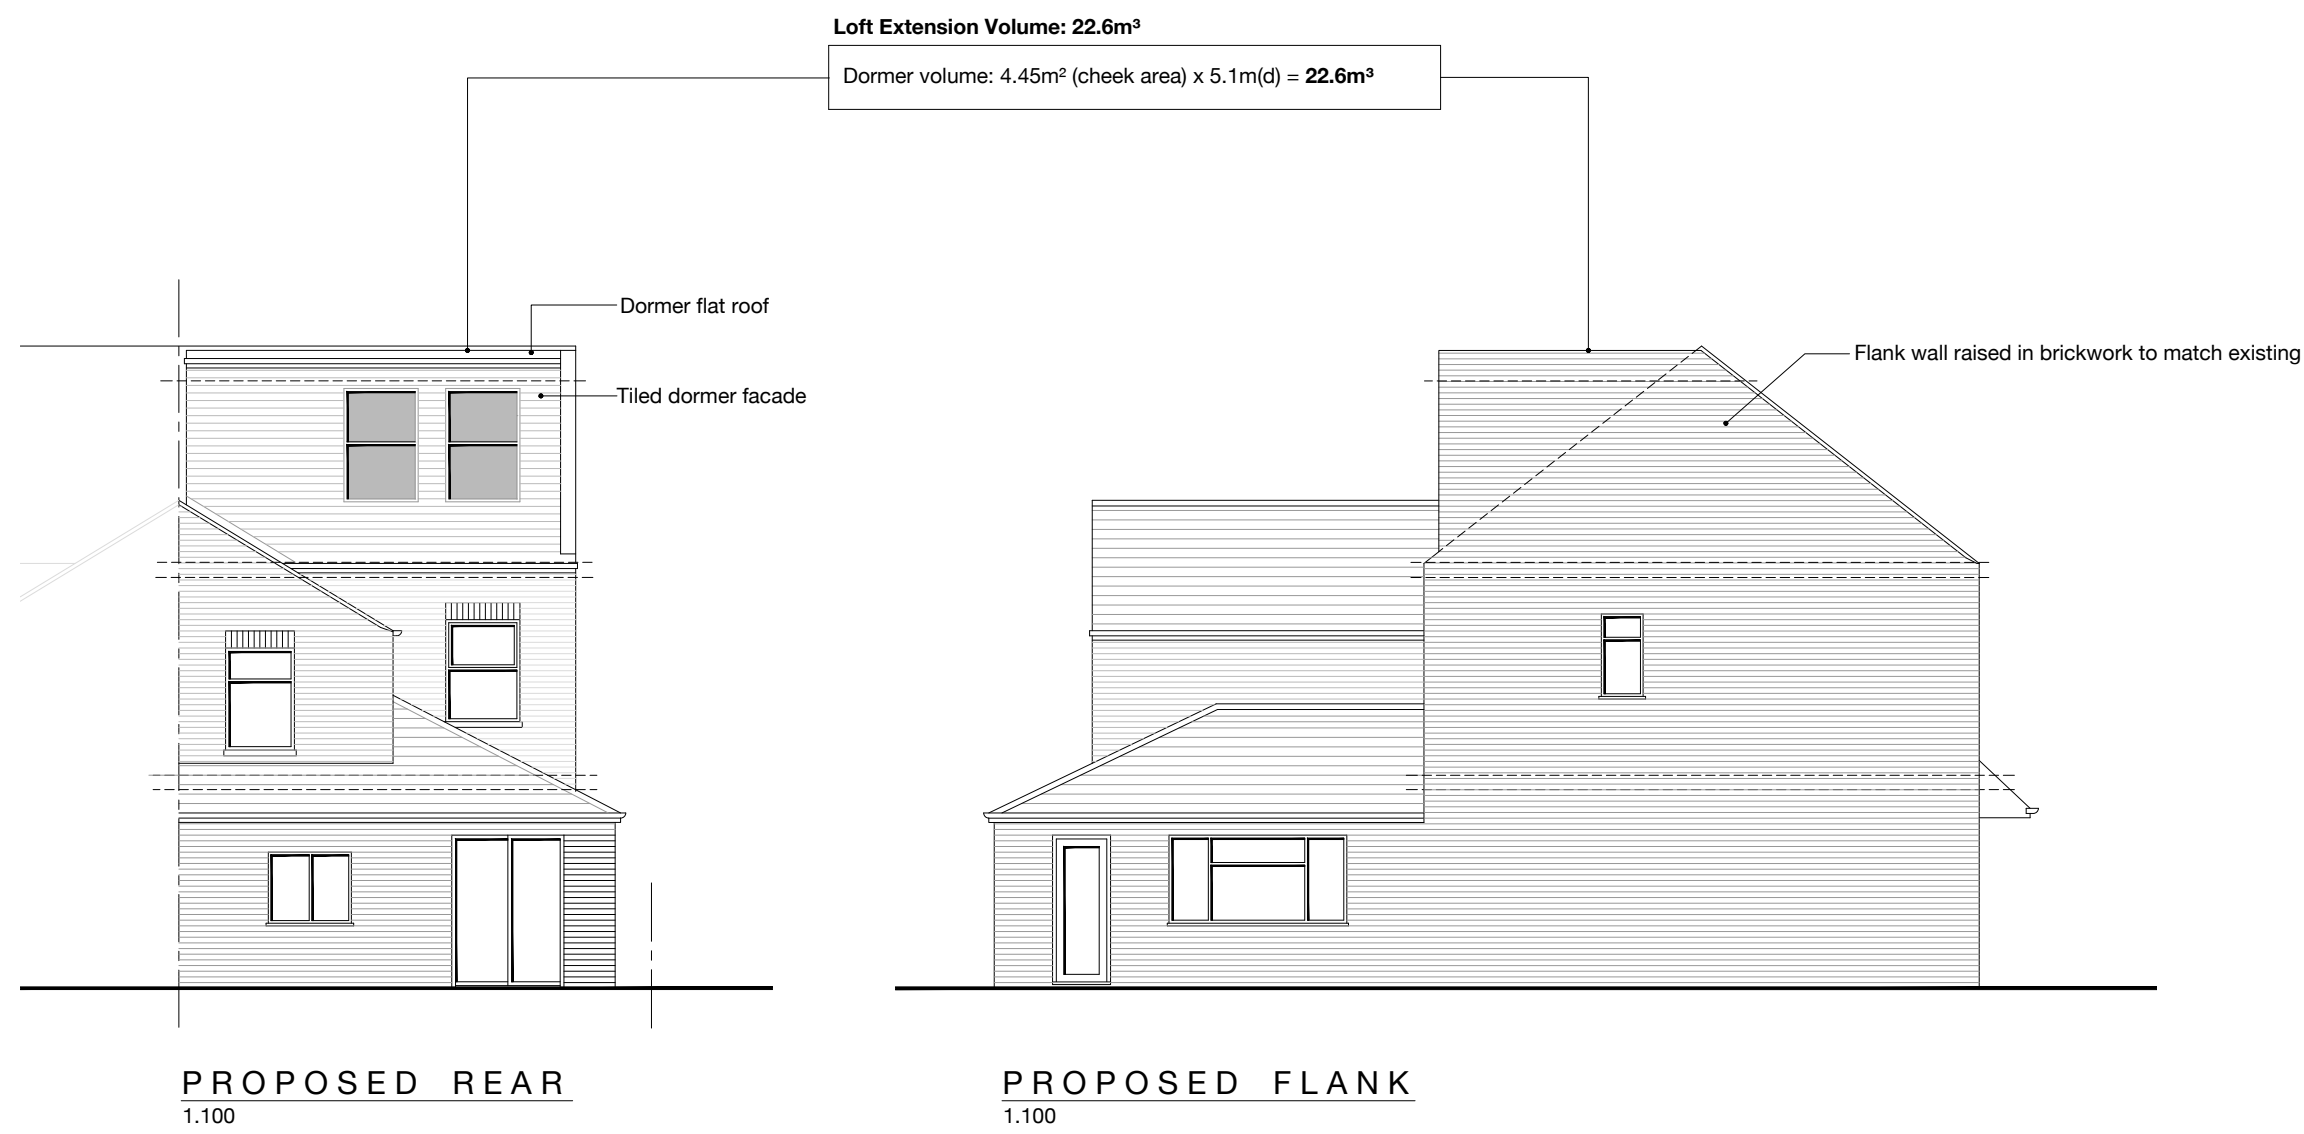


PROPOSED REAR  
1:100

PROPOSED FLANK  
1:100

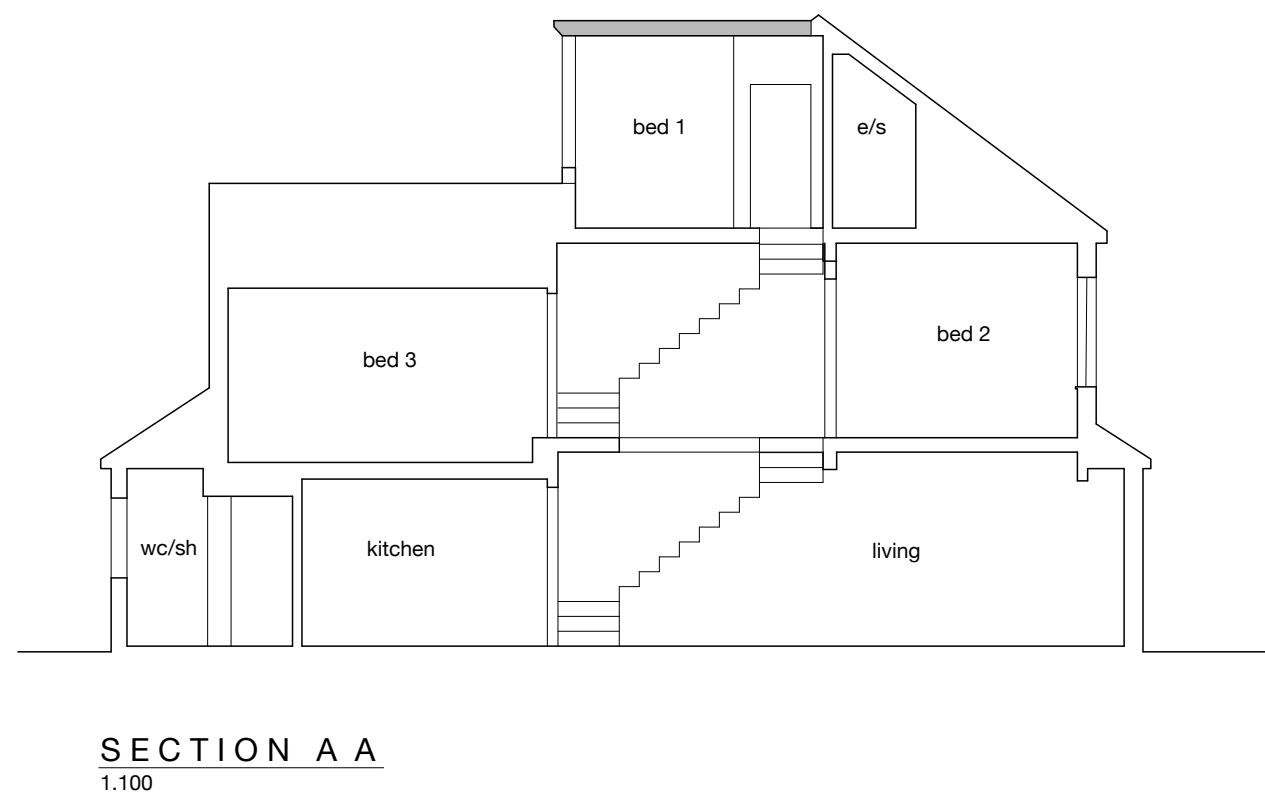

SECTION A A  
1:100


Revision

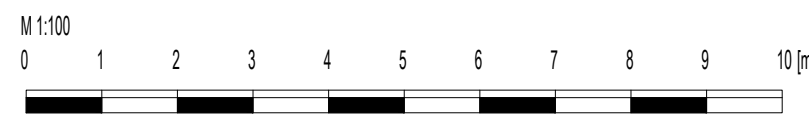

drawing notes All rights described in chapter IV of the Copyright Designs & Patents Act 1988 have been generally asserted. This Drawing must not be scaled; only figured dimensions should be used. If there are any discrepancies, or contradictions between this and other information, it should be brought to the Architect's attention.		© Akaal Architecture Ltd 2023	
client: Mr V Bommi		project: 48 Winnock Road, West Drayton UB7	
drawing title: PROPOSED PLANS & ELEVATIONS			
date: May 2023	scale: 1:100 @A1 1:200 @A3	project no.: 2023.004	drawing no.: 03.01