




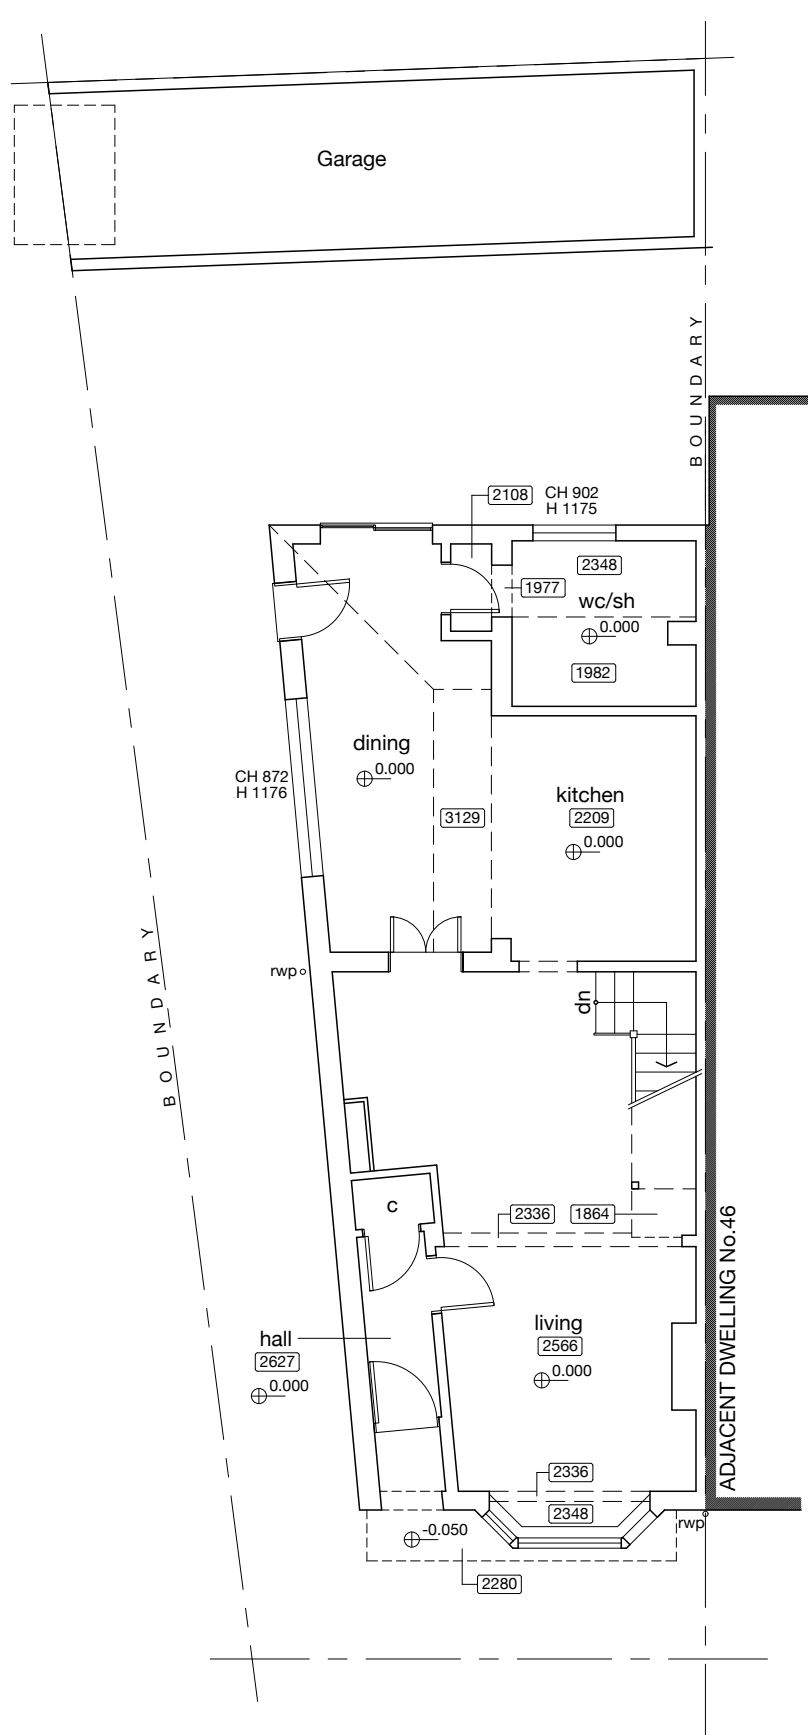

EXISTING GROUND
1:100

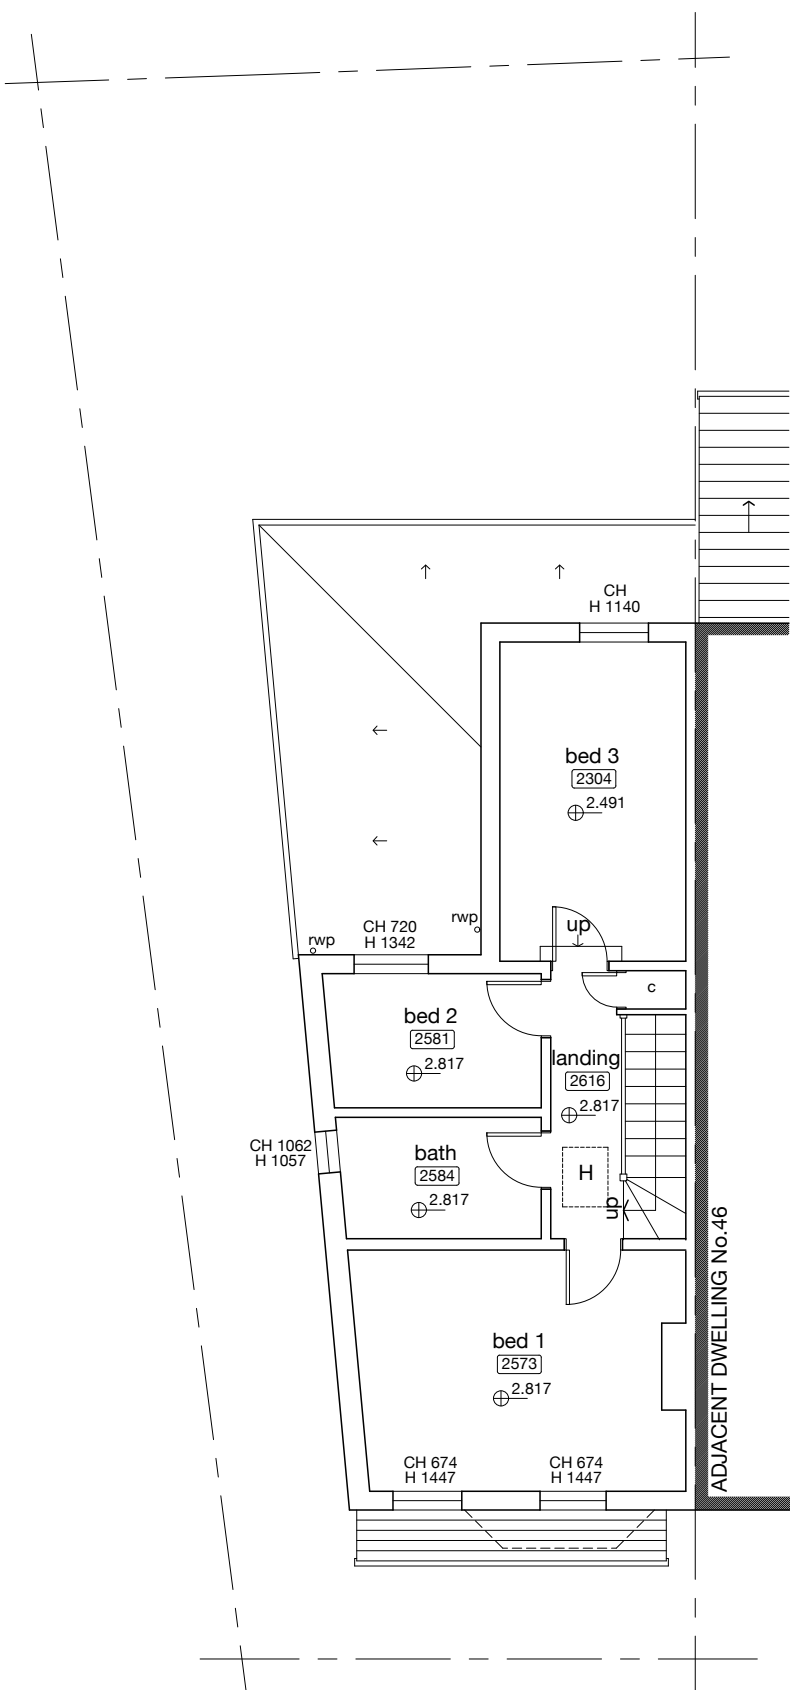

EXISTING FIRST
1:100

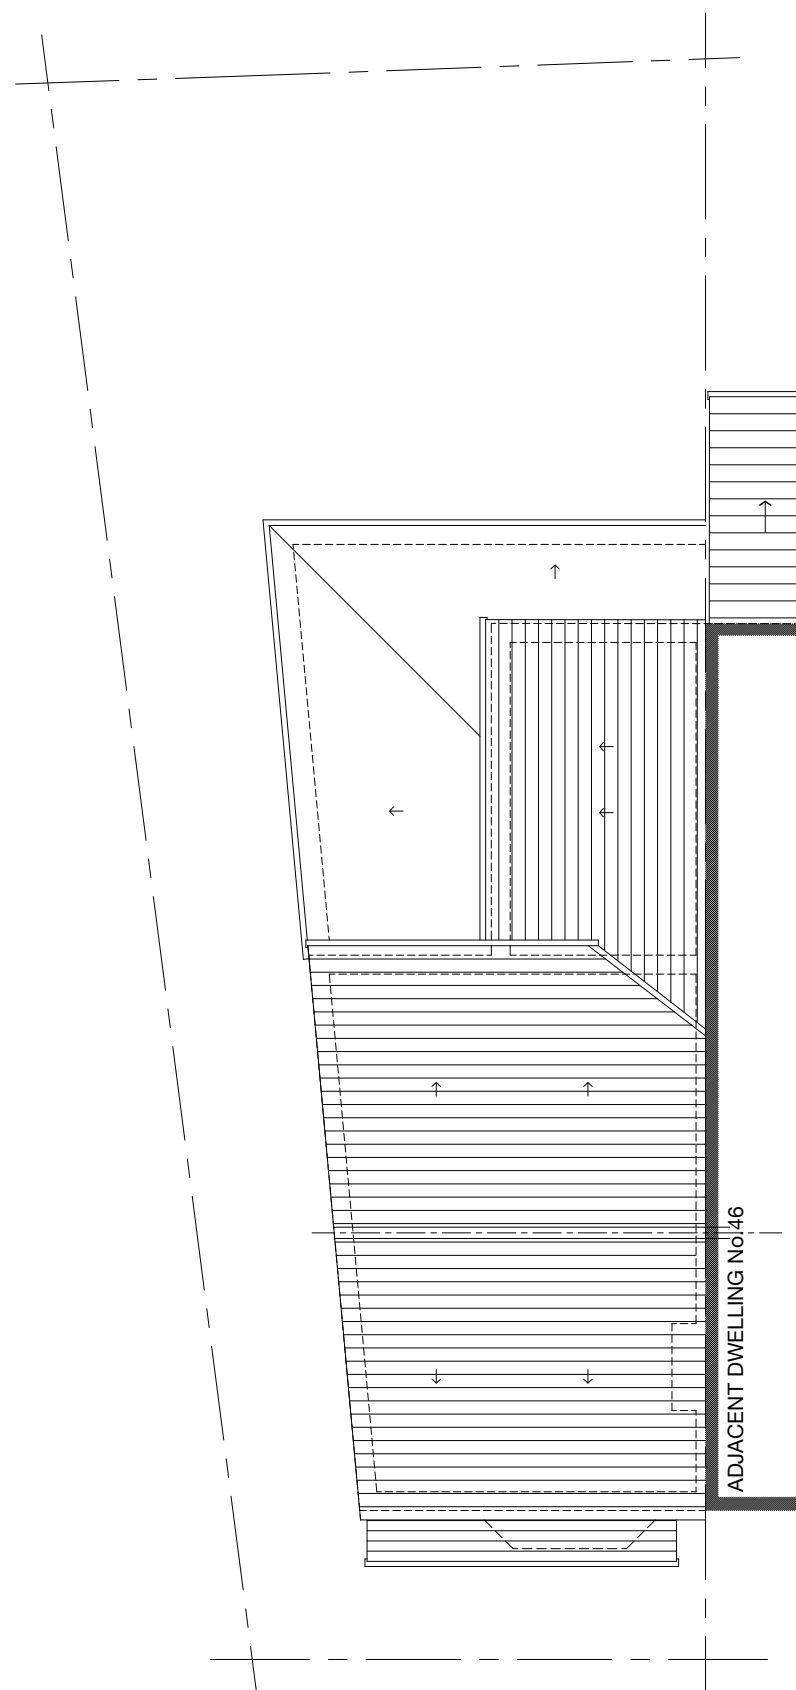

EXISTING ROOF
1:100




EXISTING FRONT
1:100




EXISTING FLANK
1:100



EXISTING REAR
1:100

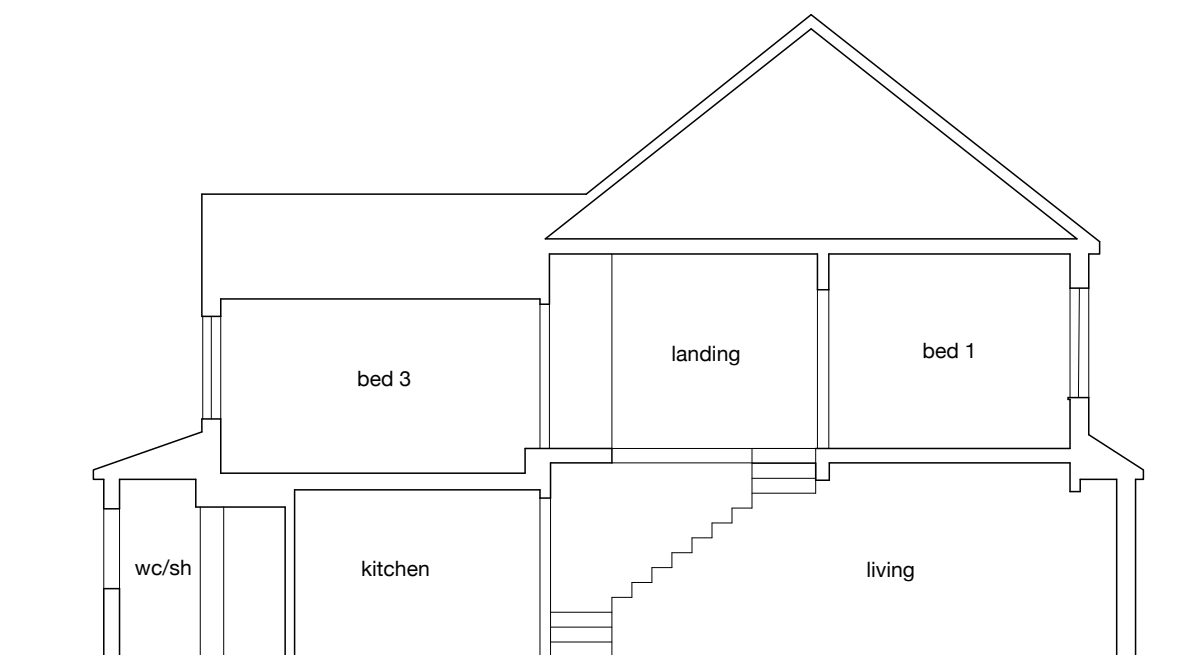

SECTION A A
1:100

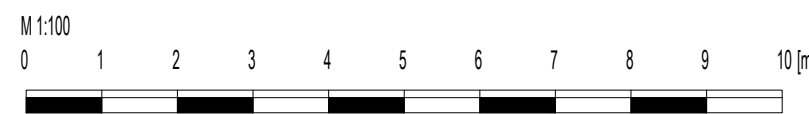

Revision			



drawing notes		© Akasi Architecture Ltd 2023	
All rights described in chapter IV of the Copyright Designs & Patents Act 1988 have been generally asserted. This Drawing must not be scaled; only figured dimensions should be used. If there are any discrepancies, or contradictions between this and other information, it should be brought to the Architect's attention.			
client: Mr V Bommi		project: 48 Winnock Road, West Drayton UB7	
drawing title: EXISTING PLANS + ELEVATIONS			
date: May 2023	scale: 1:100 @A1 1:200 @A3	project no.: 2023.004	drawing no.: S02