


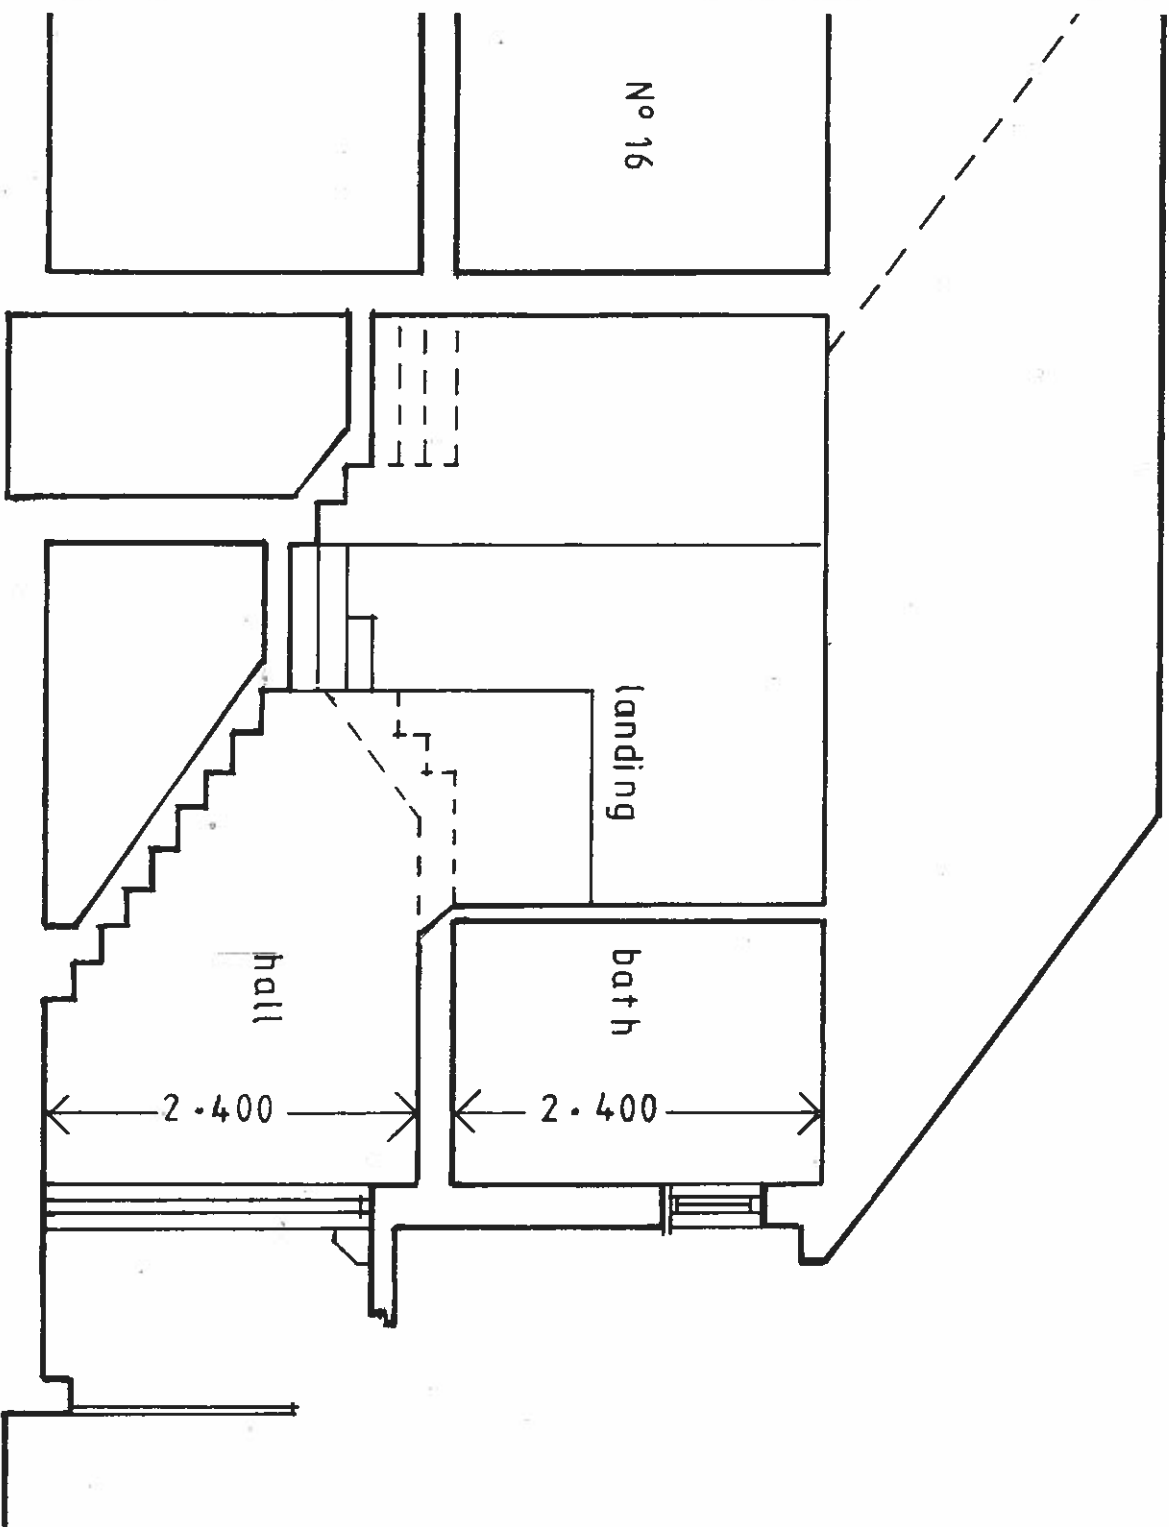


CROSS SECTION A-A

Nº 16 PRIORY COTTAGES, HARVILL ROAD, HAREFIELD, MIDDX, UB9 6AS


NEW ATTACHED TWO BED, TWO STOREY HOUSE

Scale = 1:50

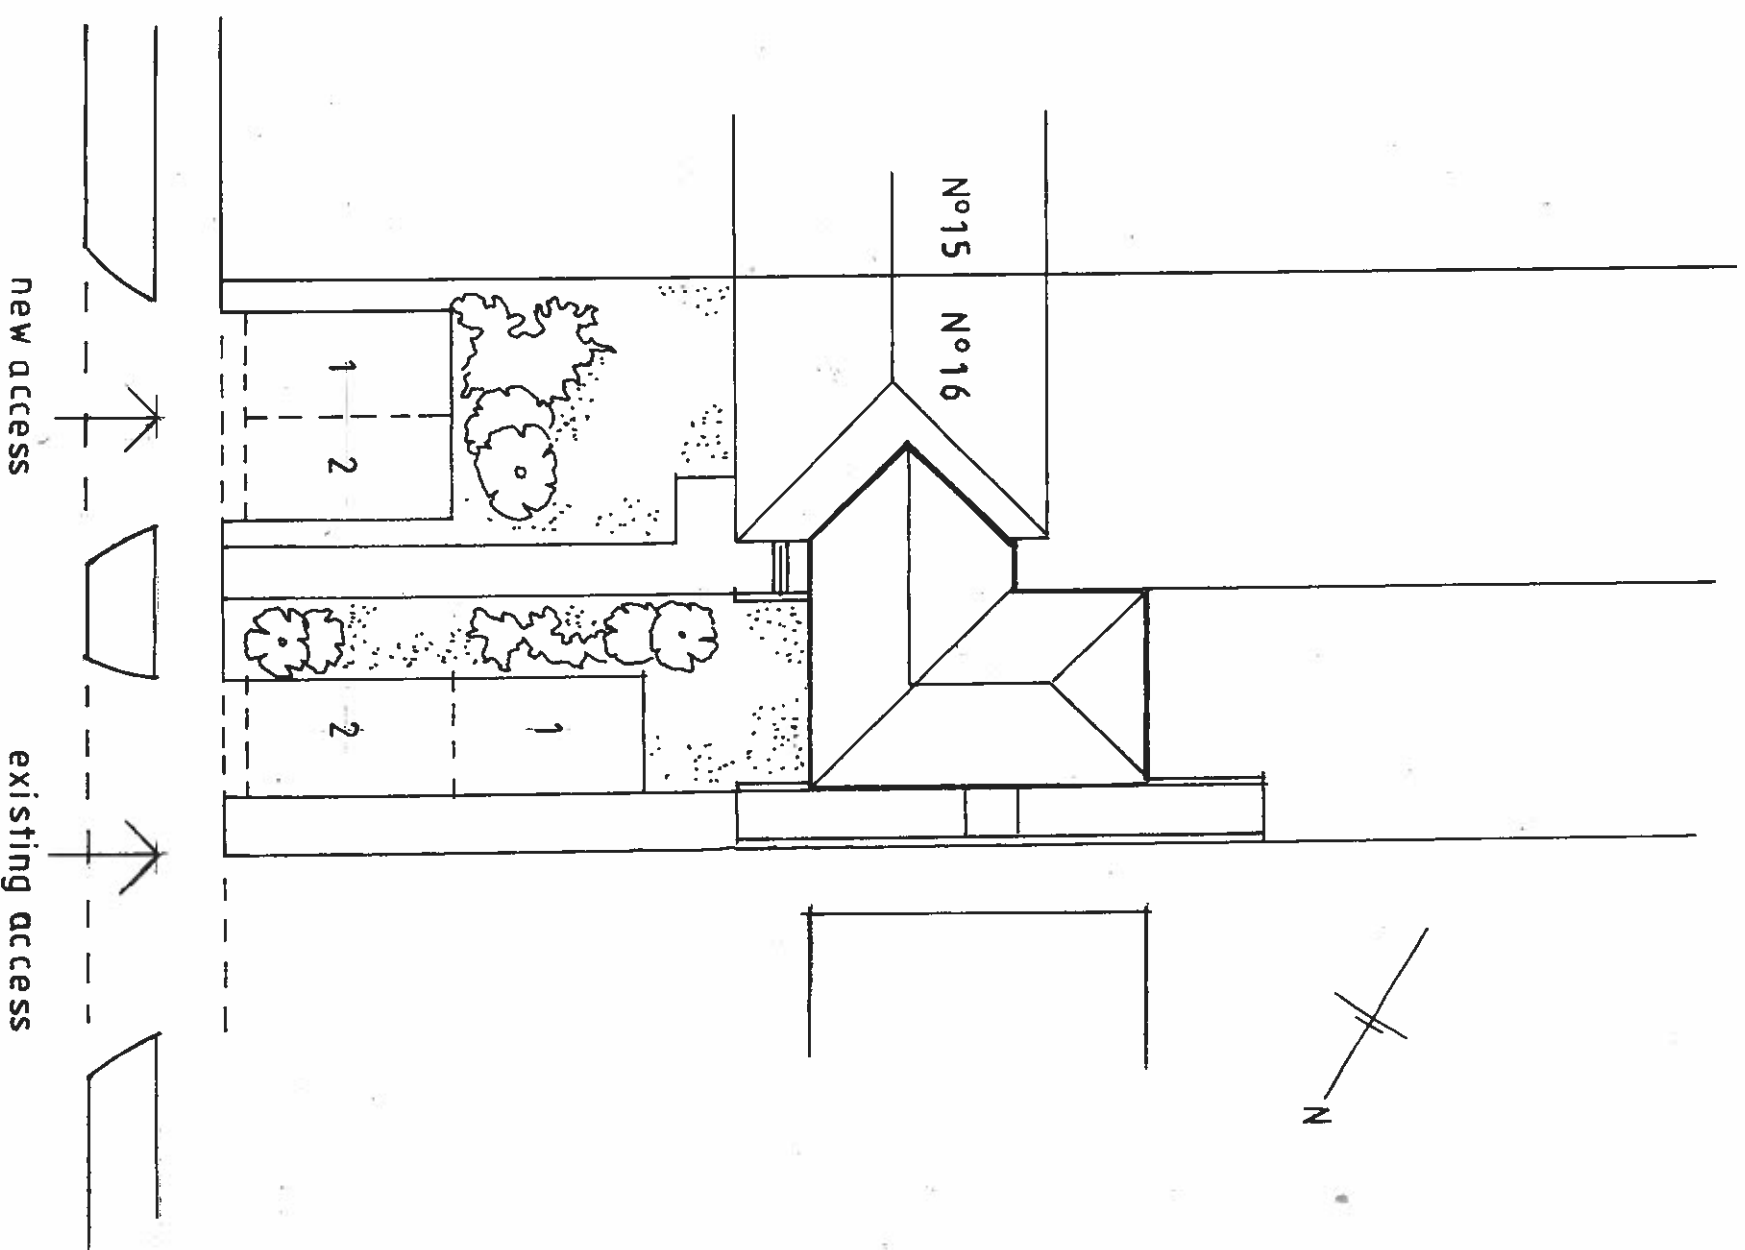

HARVILL ROAD

Scale =

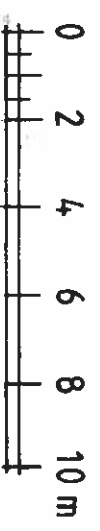

Drg Nº PC2/01

February 2024