


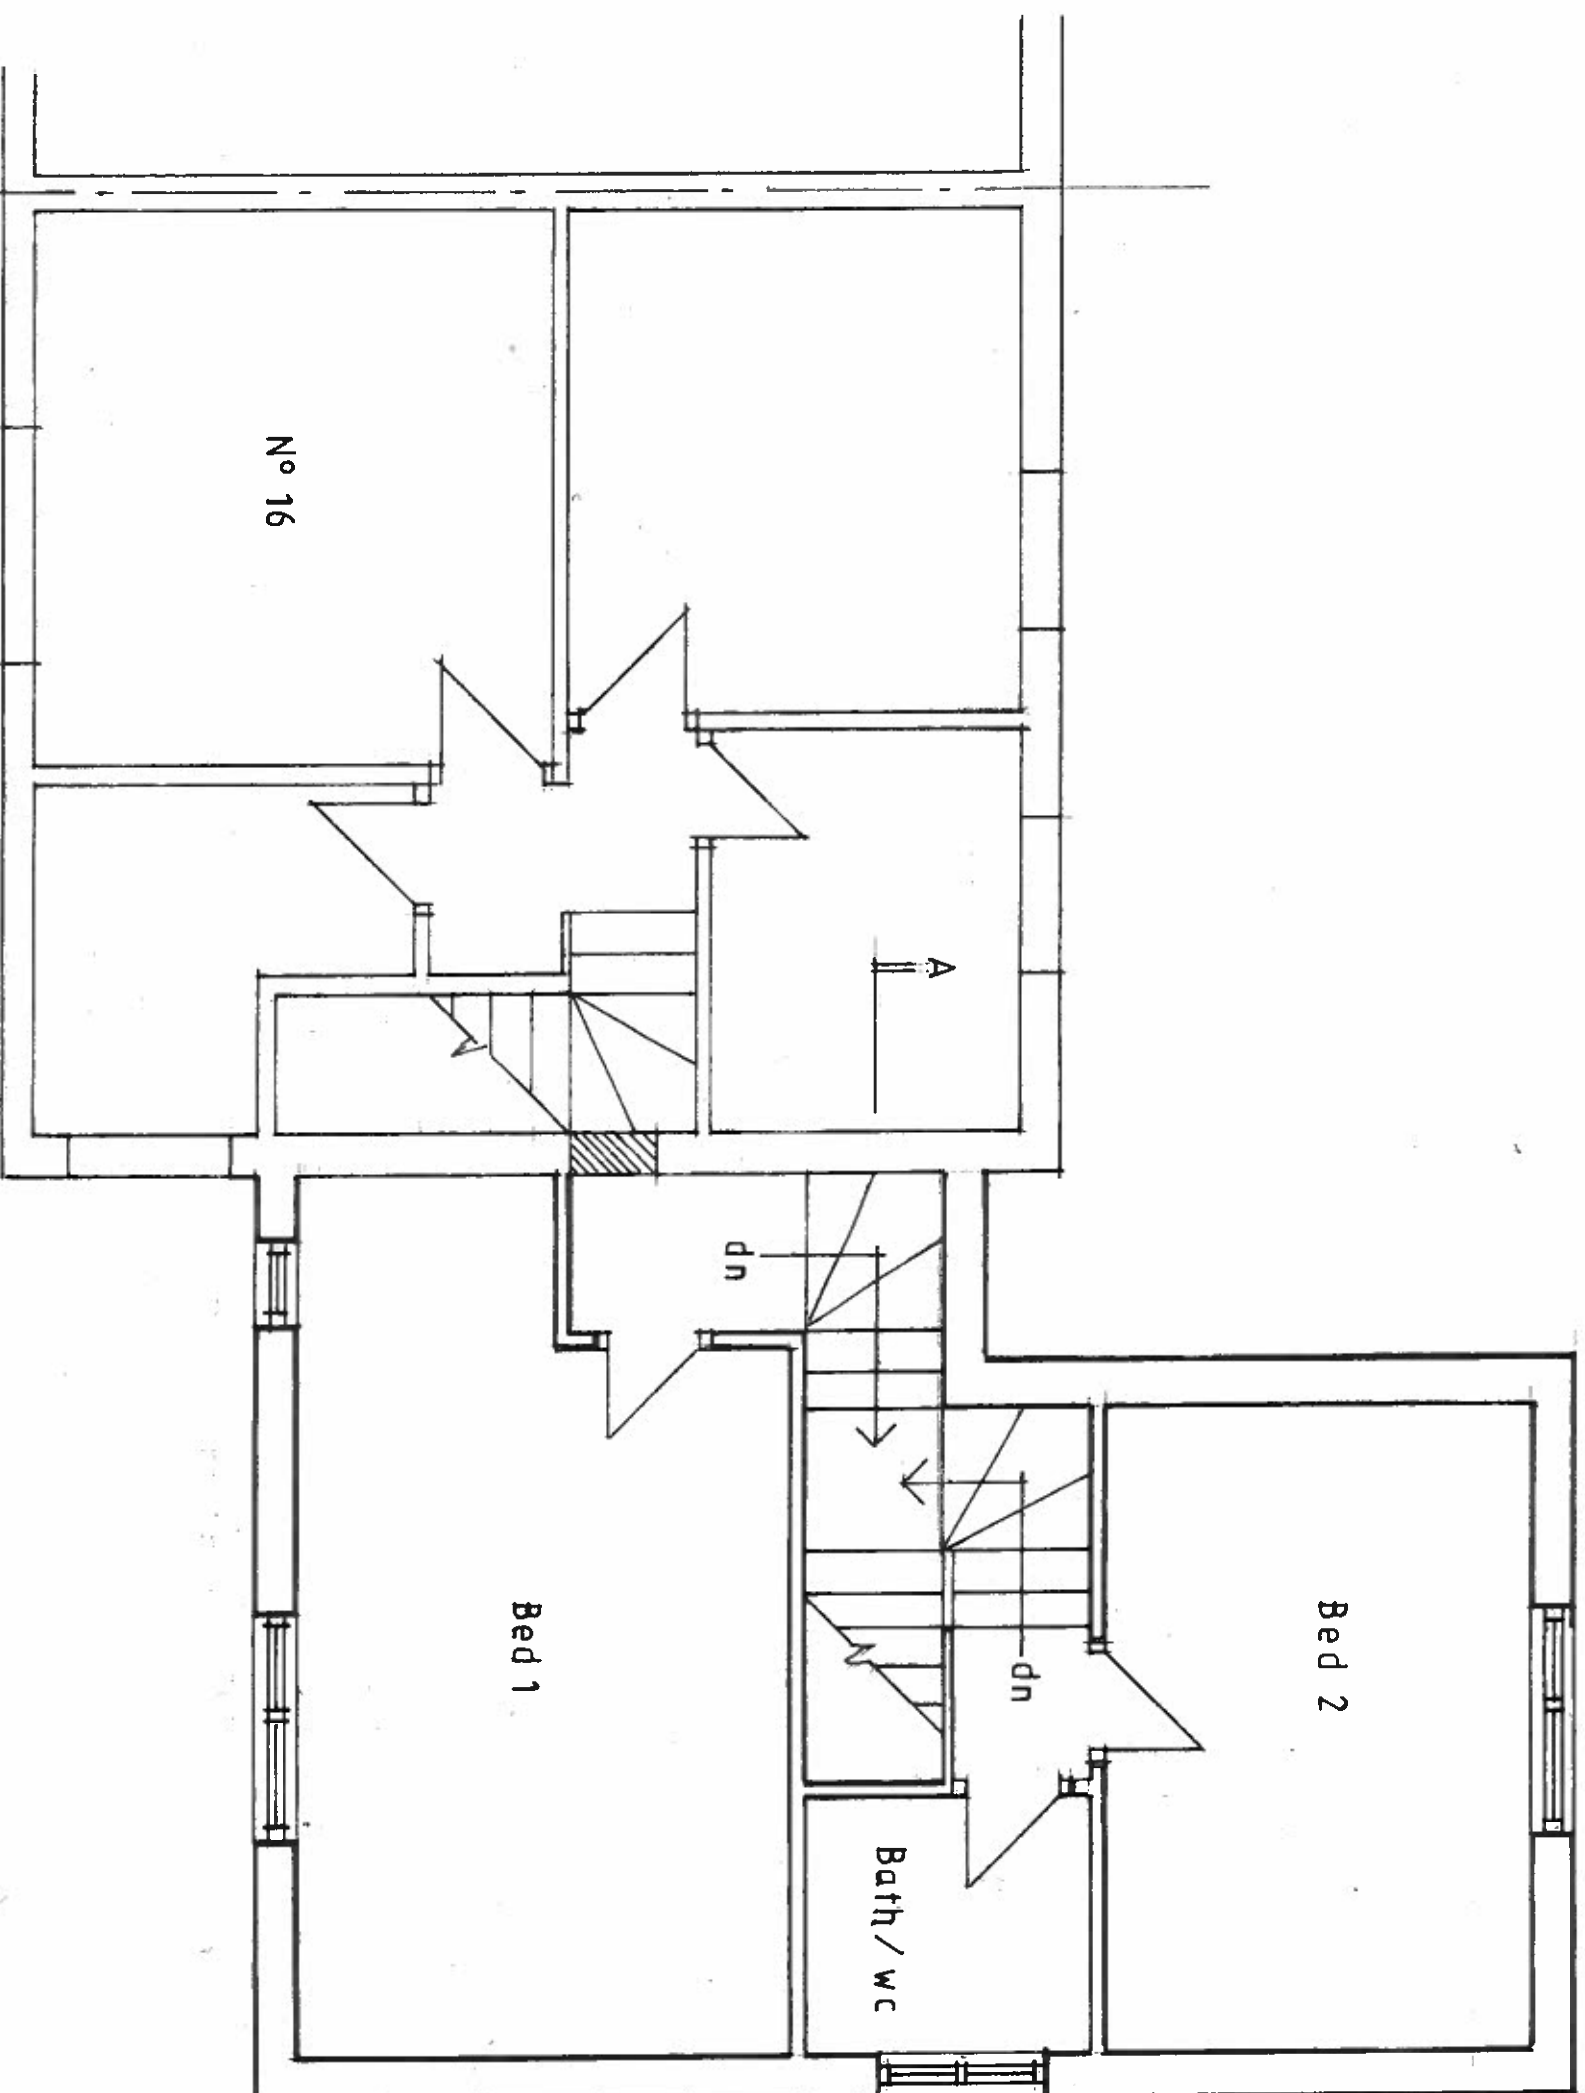

Nº 16

Bed 1

Bed 2

Bath / wc

dn

dn

A

FIRST FLOOR PLAN

Scale = 1 : 50

0 1 2 3 4 m

Drg Nº PC2 / 03

February 2024