


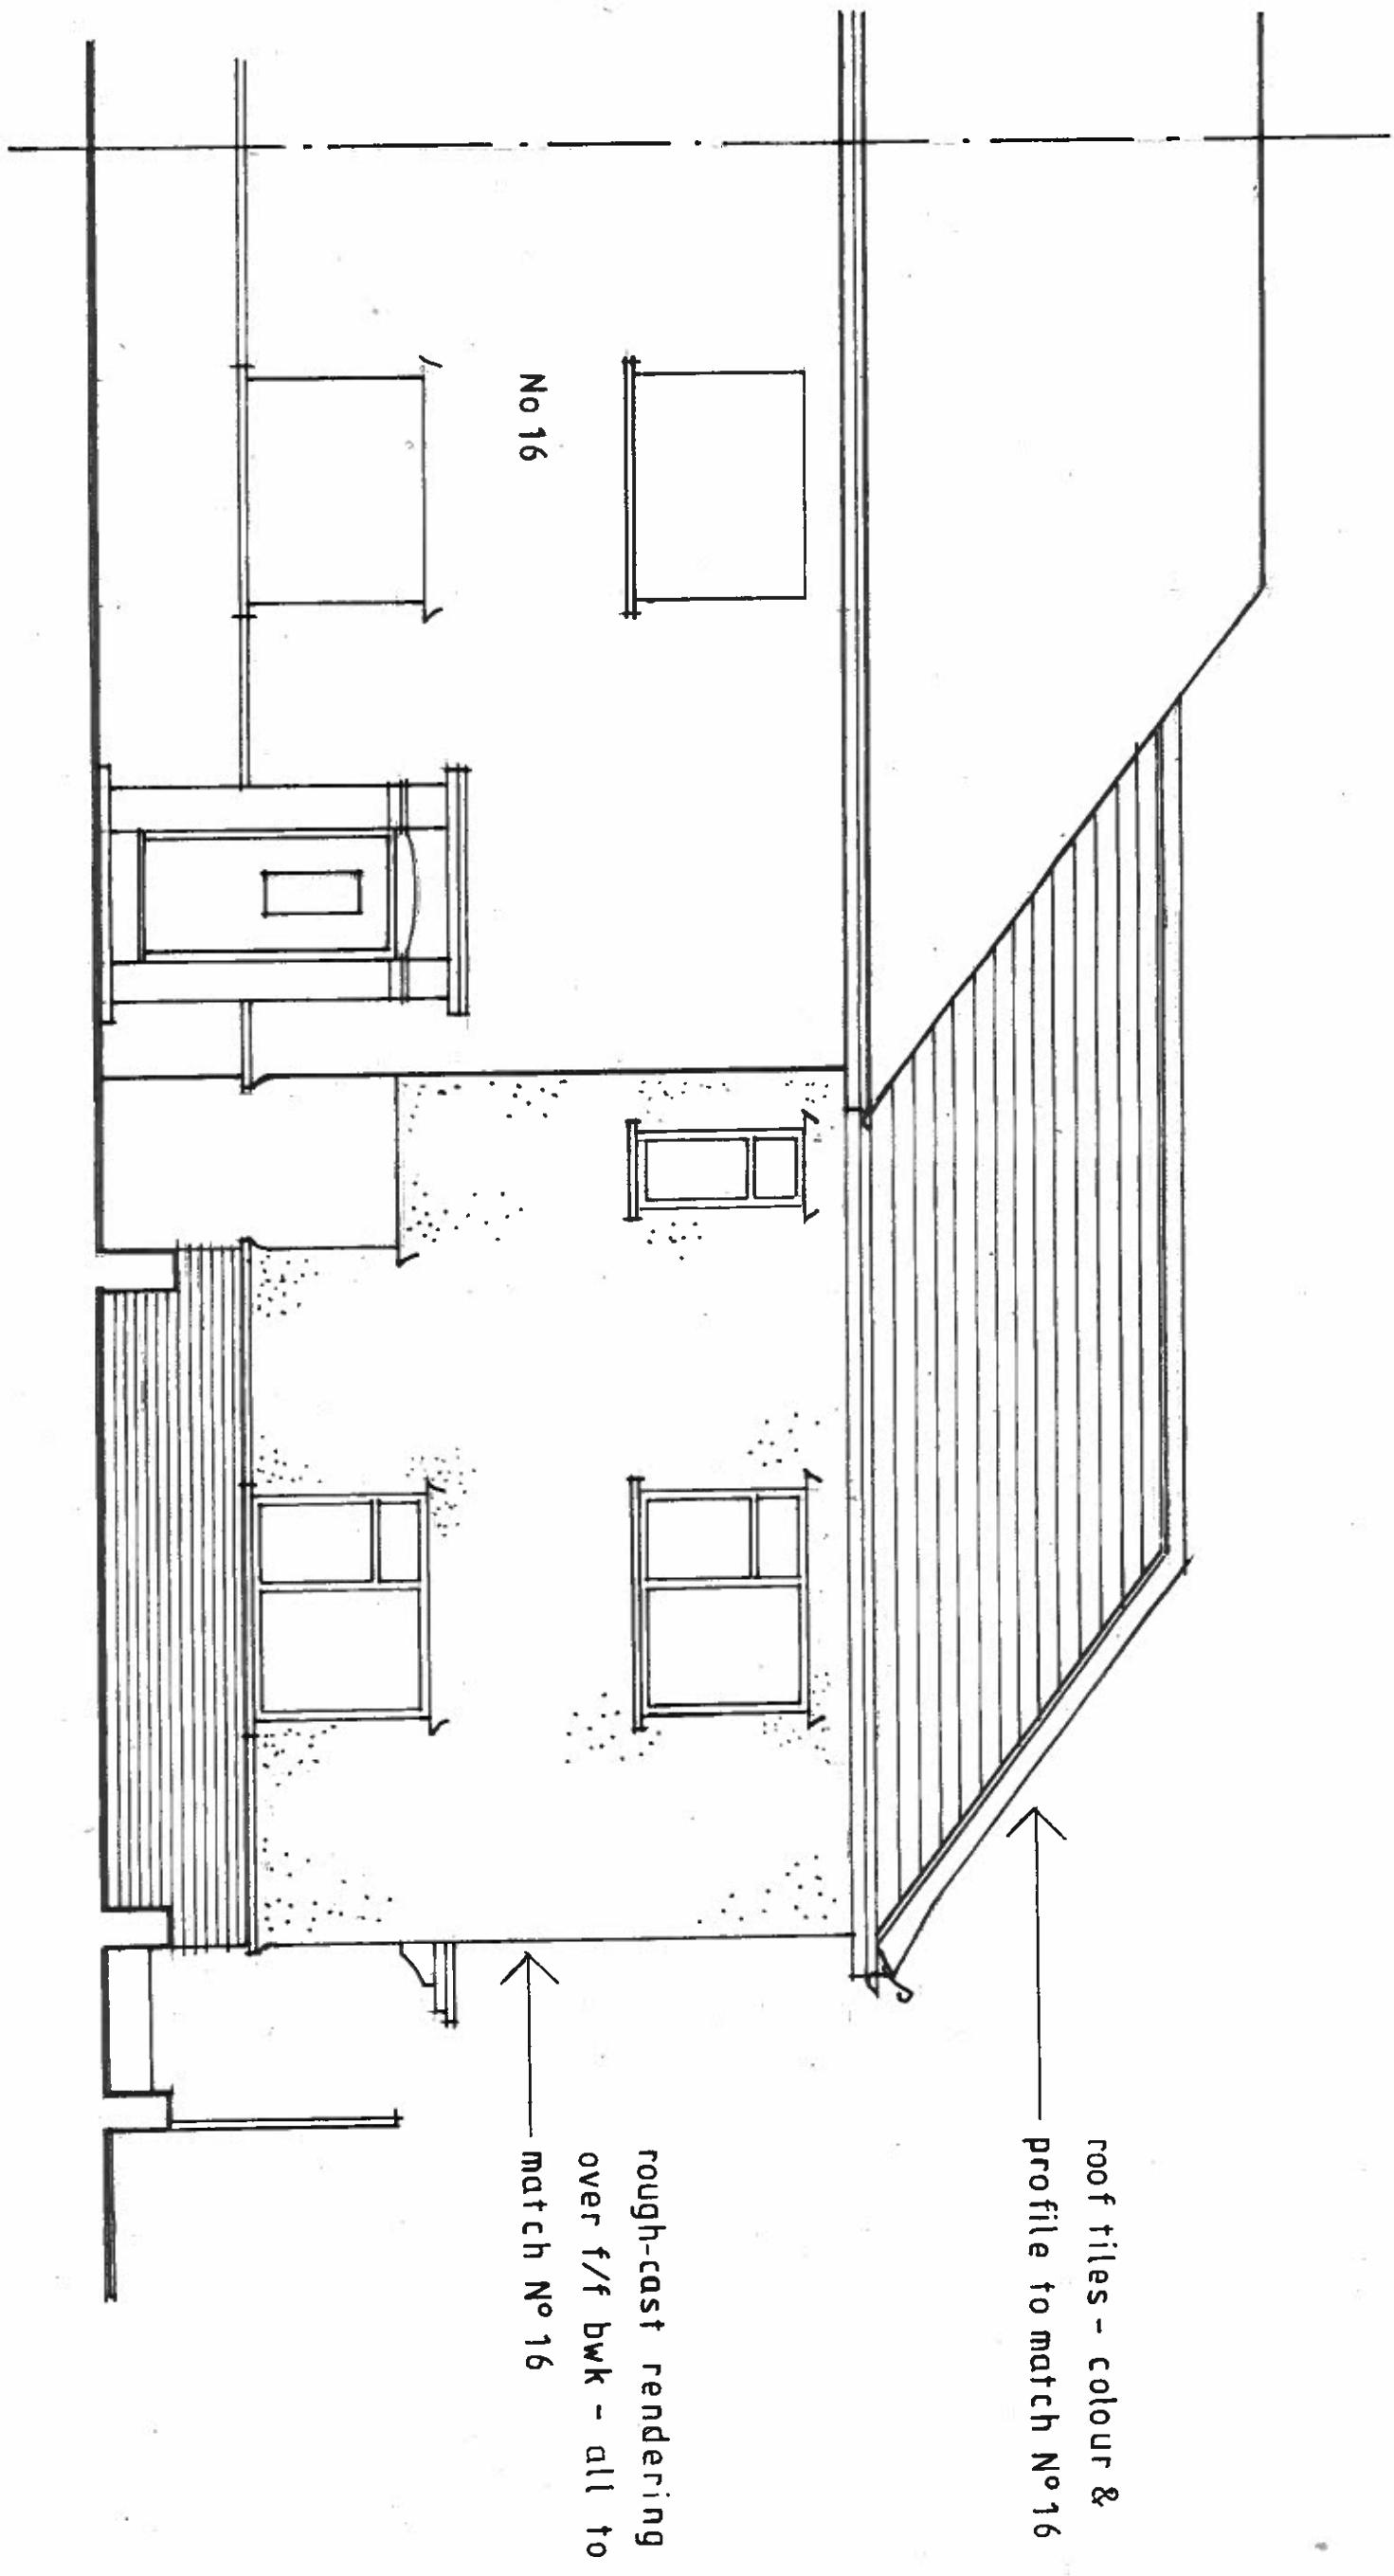

FRONT ELEVATION

Scale = 1:50

