



NB This dwelling shall be built  
to Category 2 : Accessible and  
Adaptable Dwellings M4 (2) of  
the Building Regulations 2010  
Approved Document M 2015

All critical setting-out dimensions  
to be checked & verified before  
commencing construction

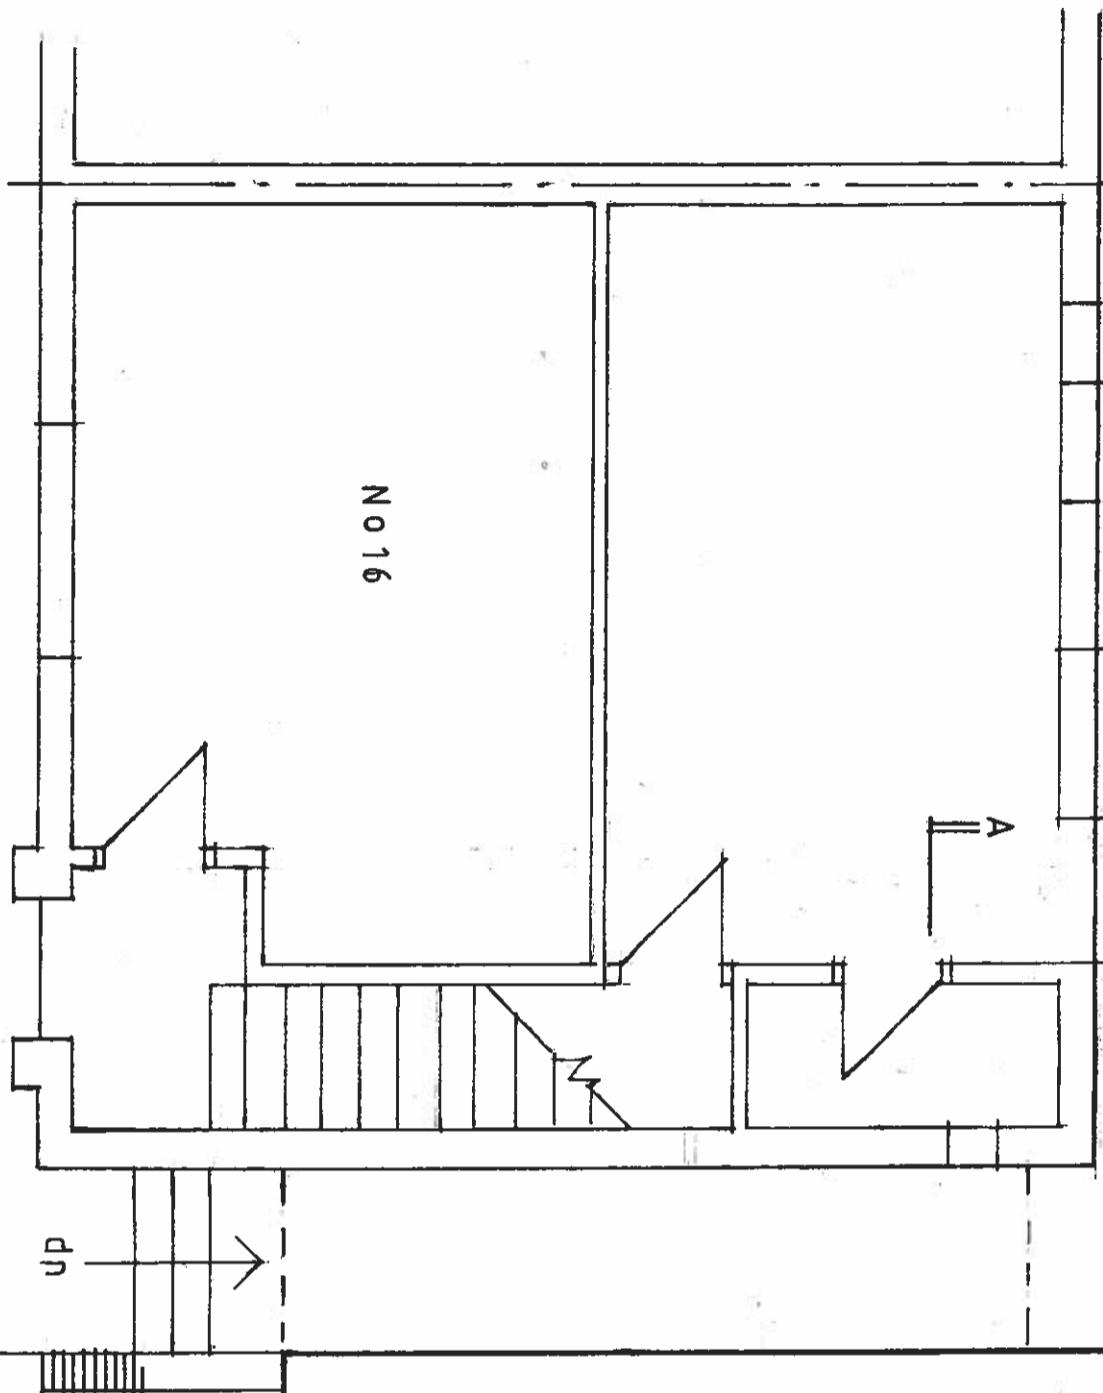

GROUND FLOOR PLAN

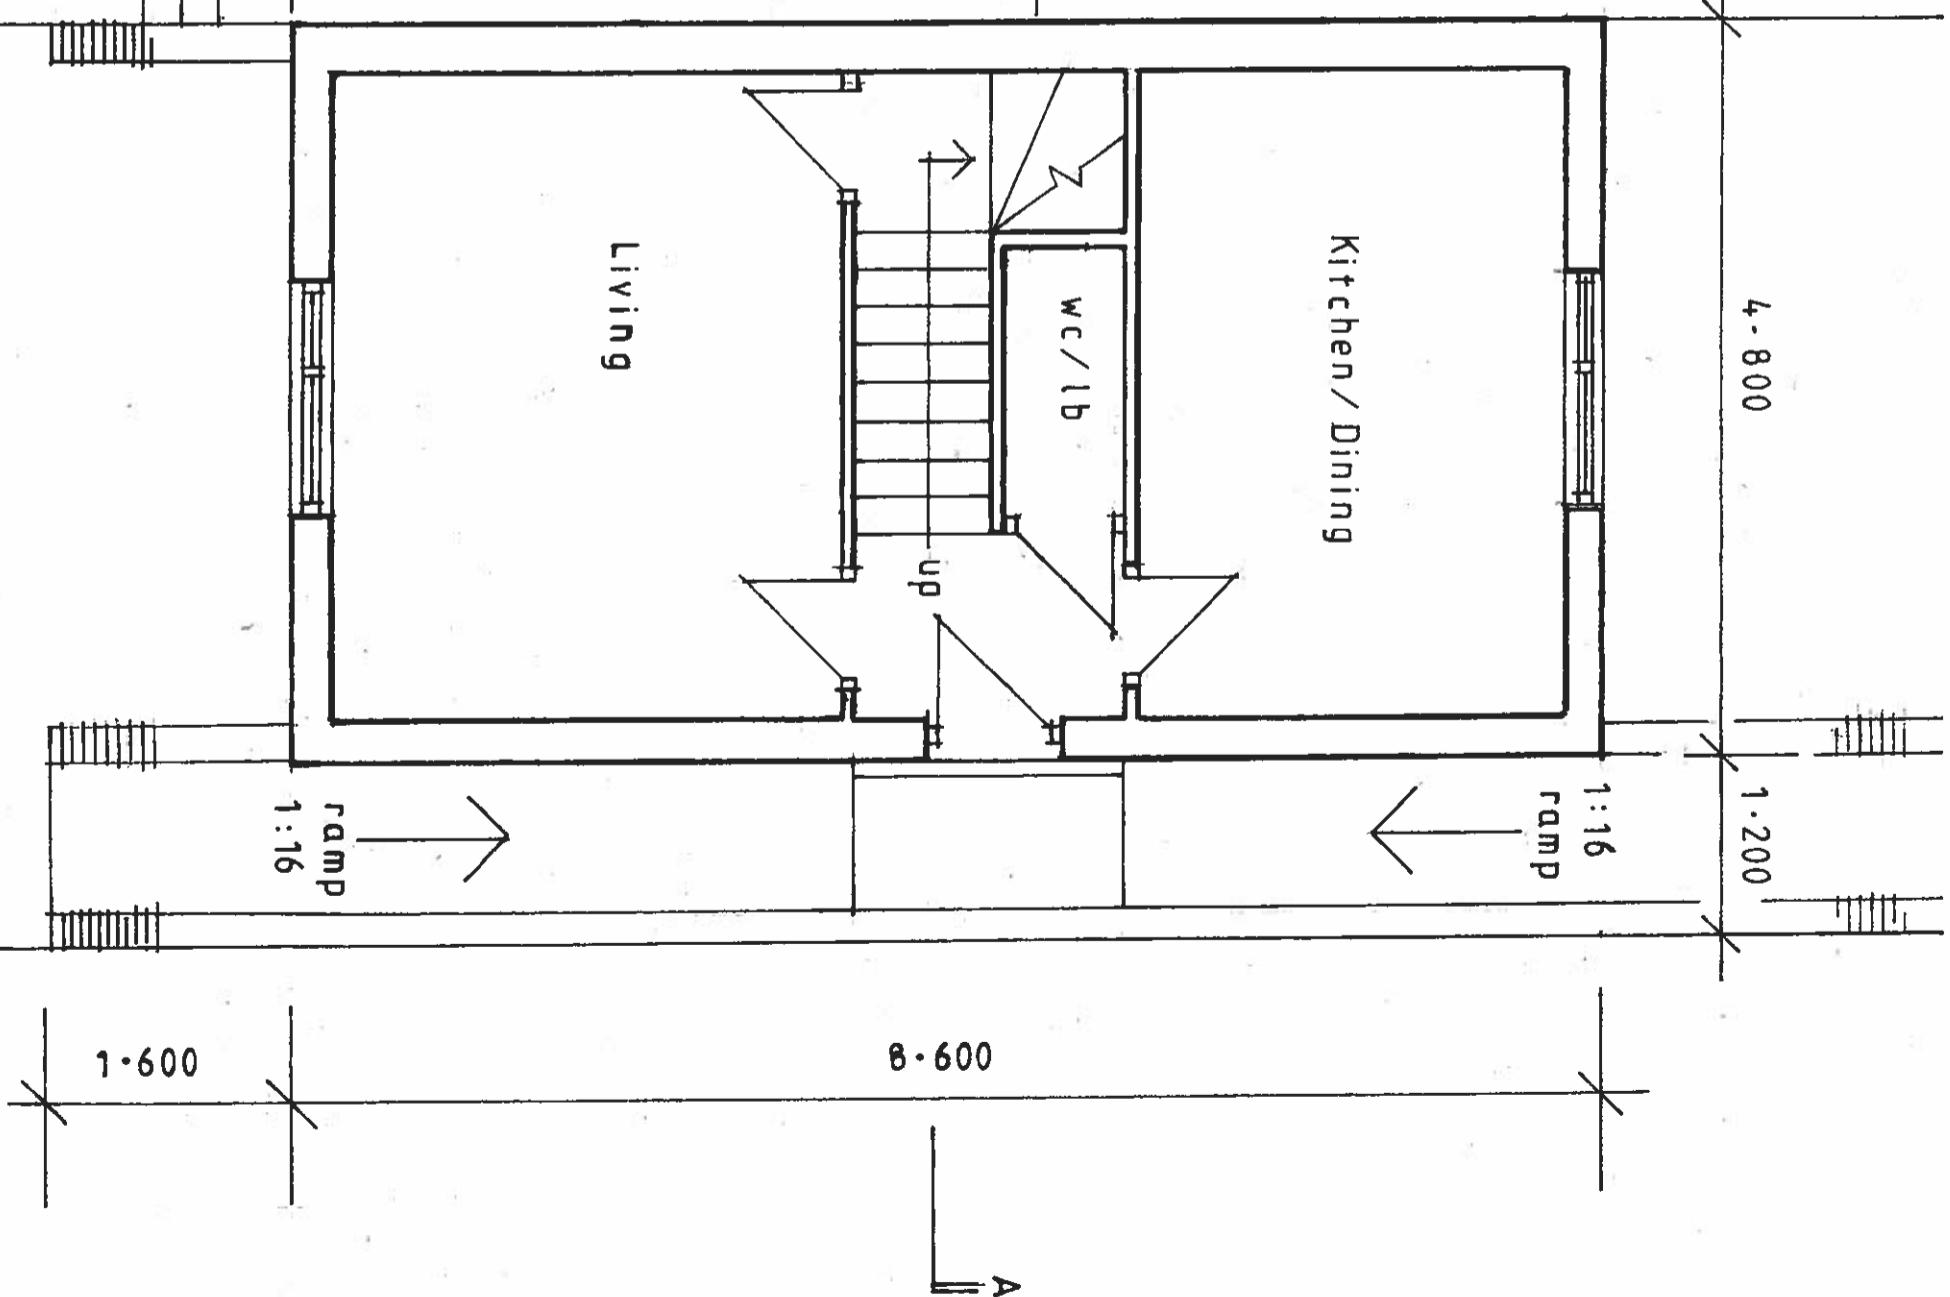

Scale = 1: 50

0  
1  
2  
3  
4m

Org No PC 2 / 02

February 2024