


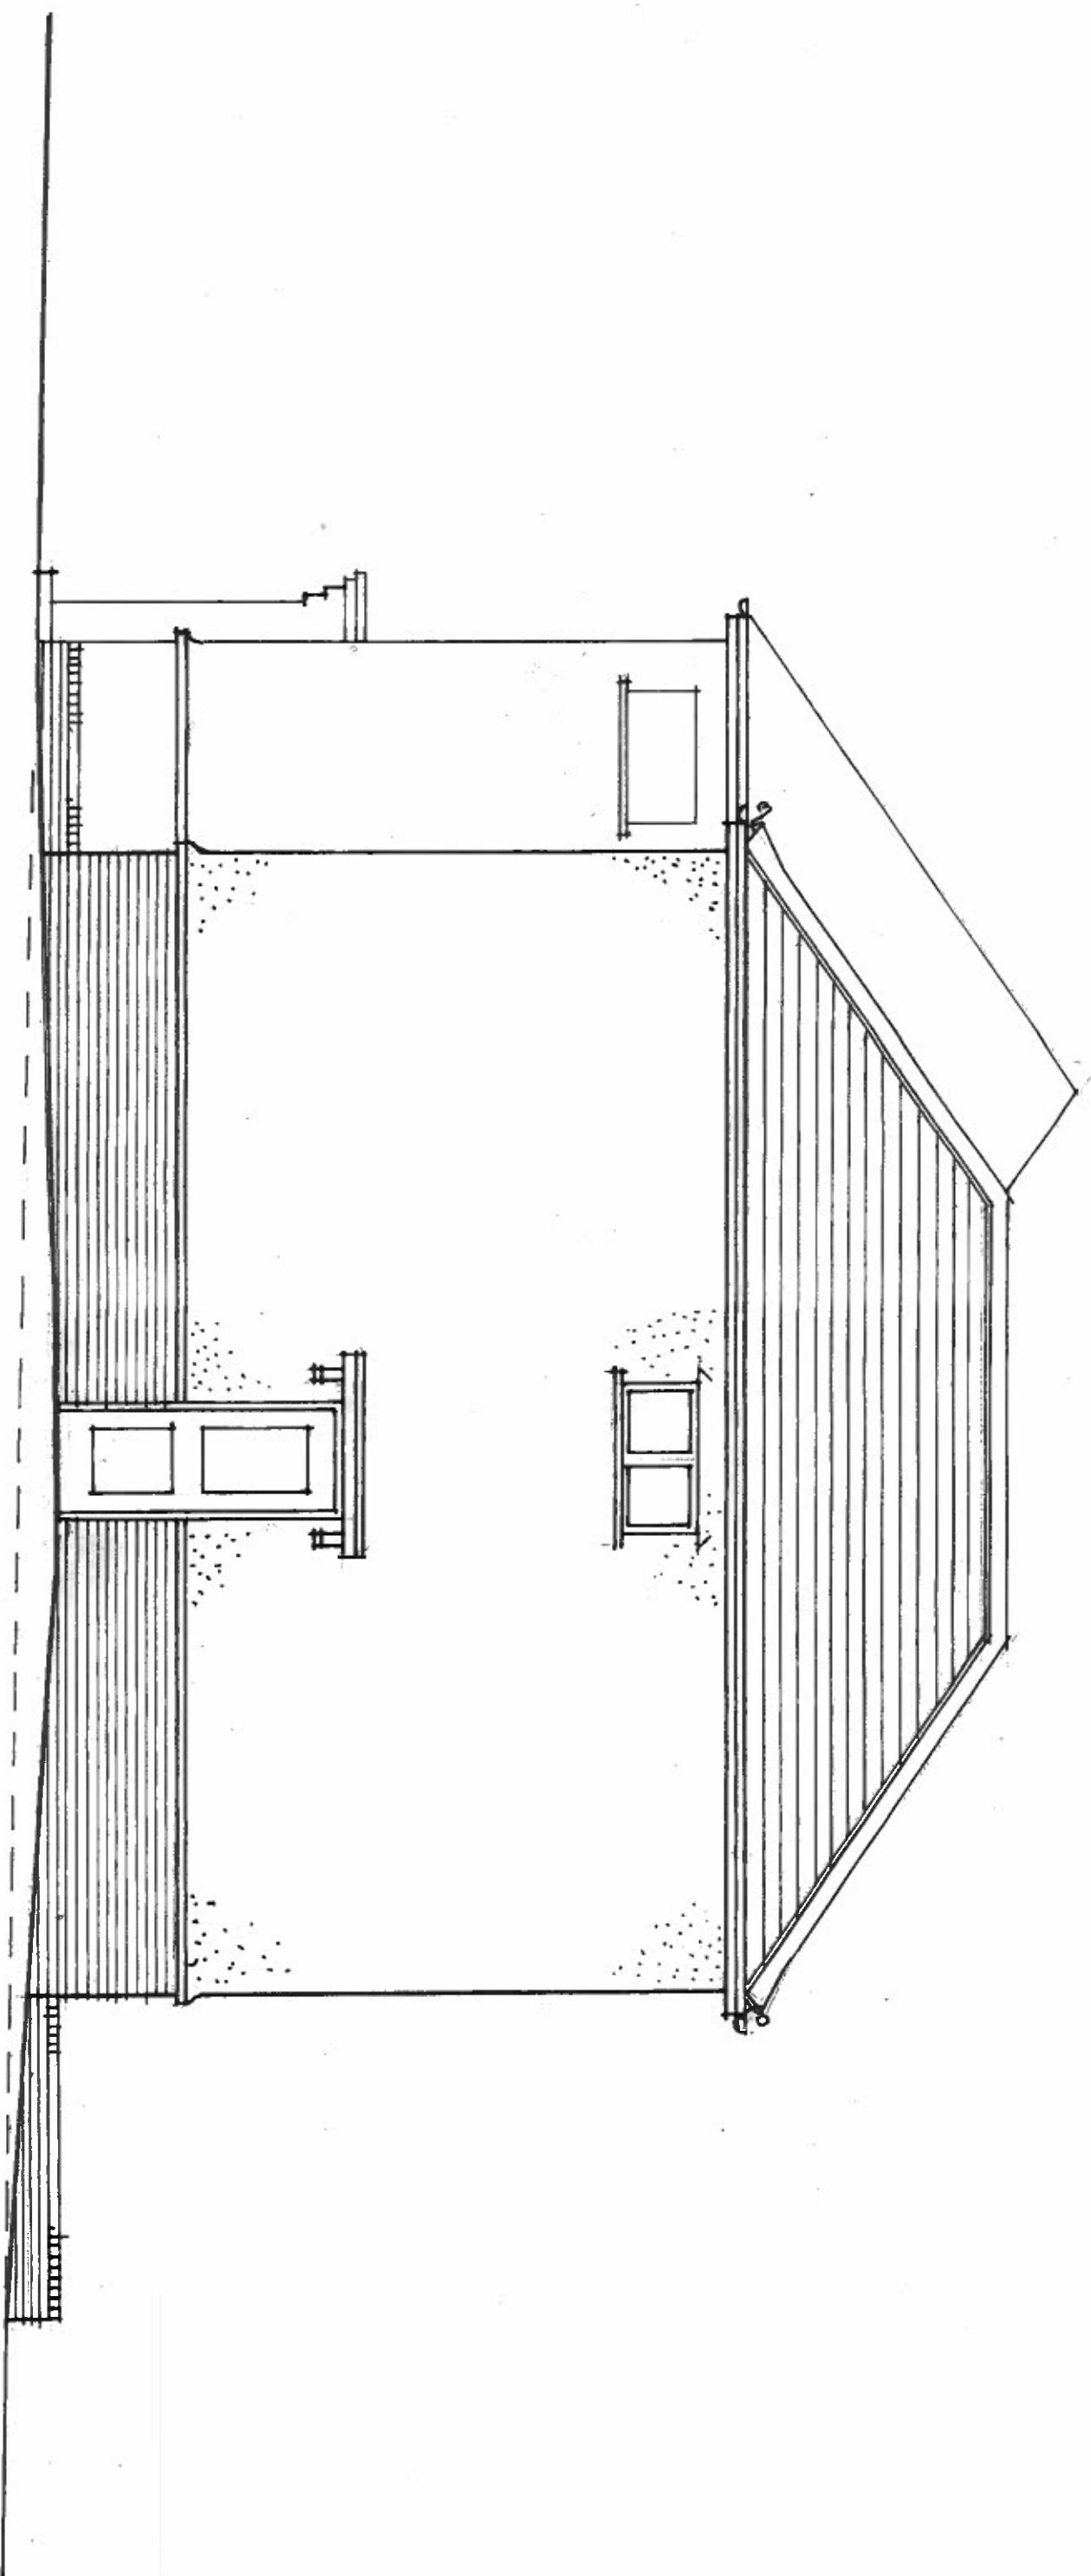

SIDE ELEVATION

Scale = 1:50



0 1 2 3 4 m

Drg № PC2 / 06

February 2024